



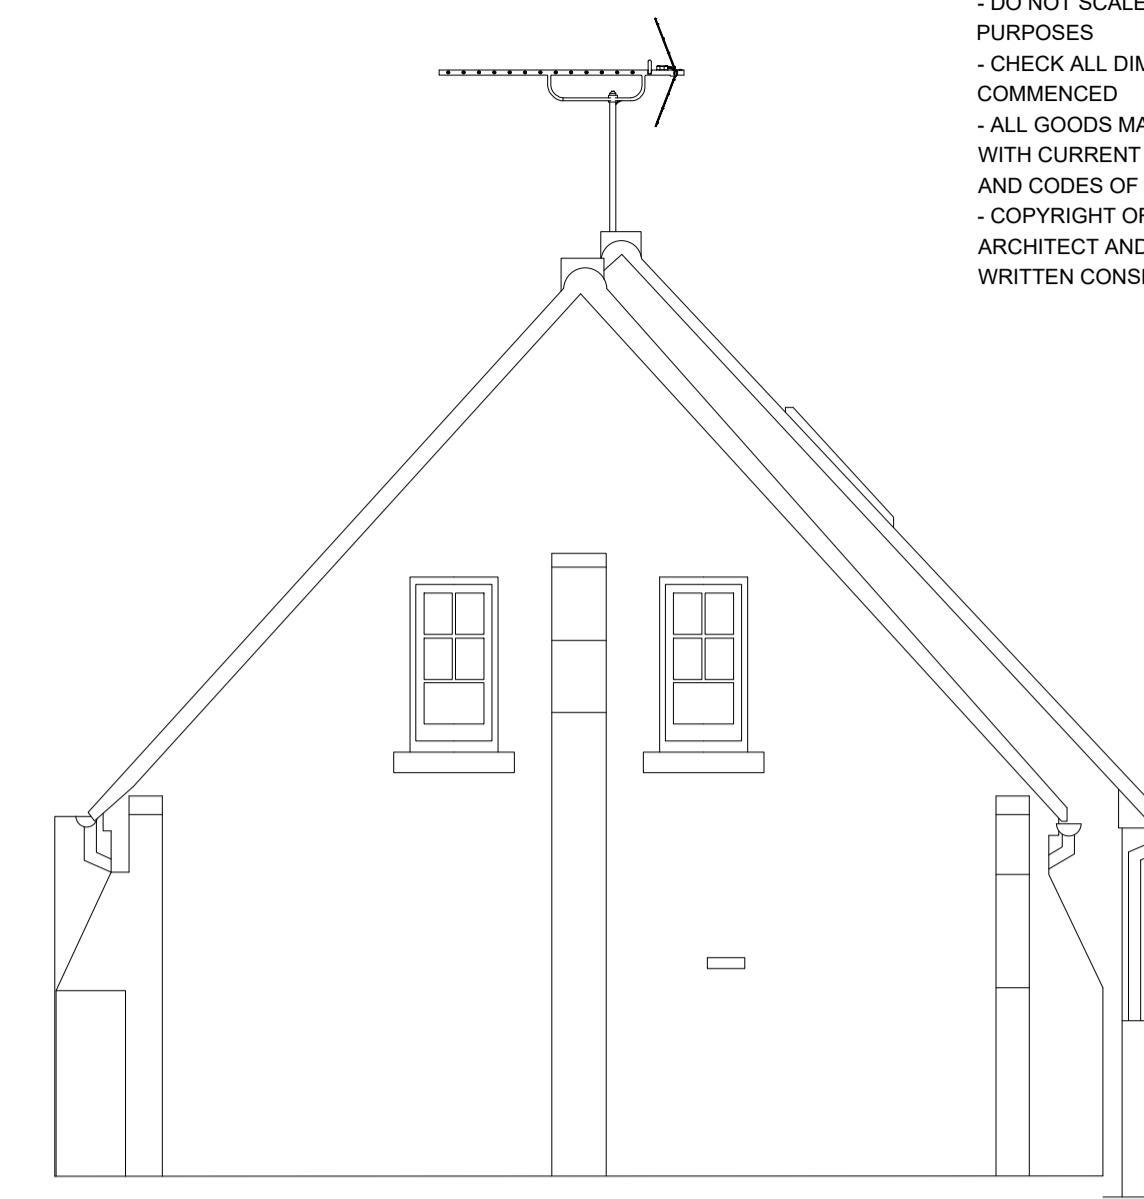


SOUTH WEST ELEVATION AS PROPOSED 1:50

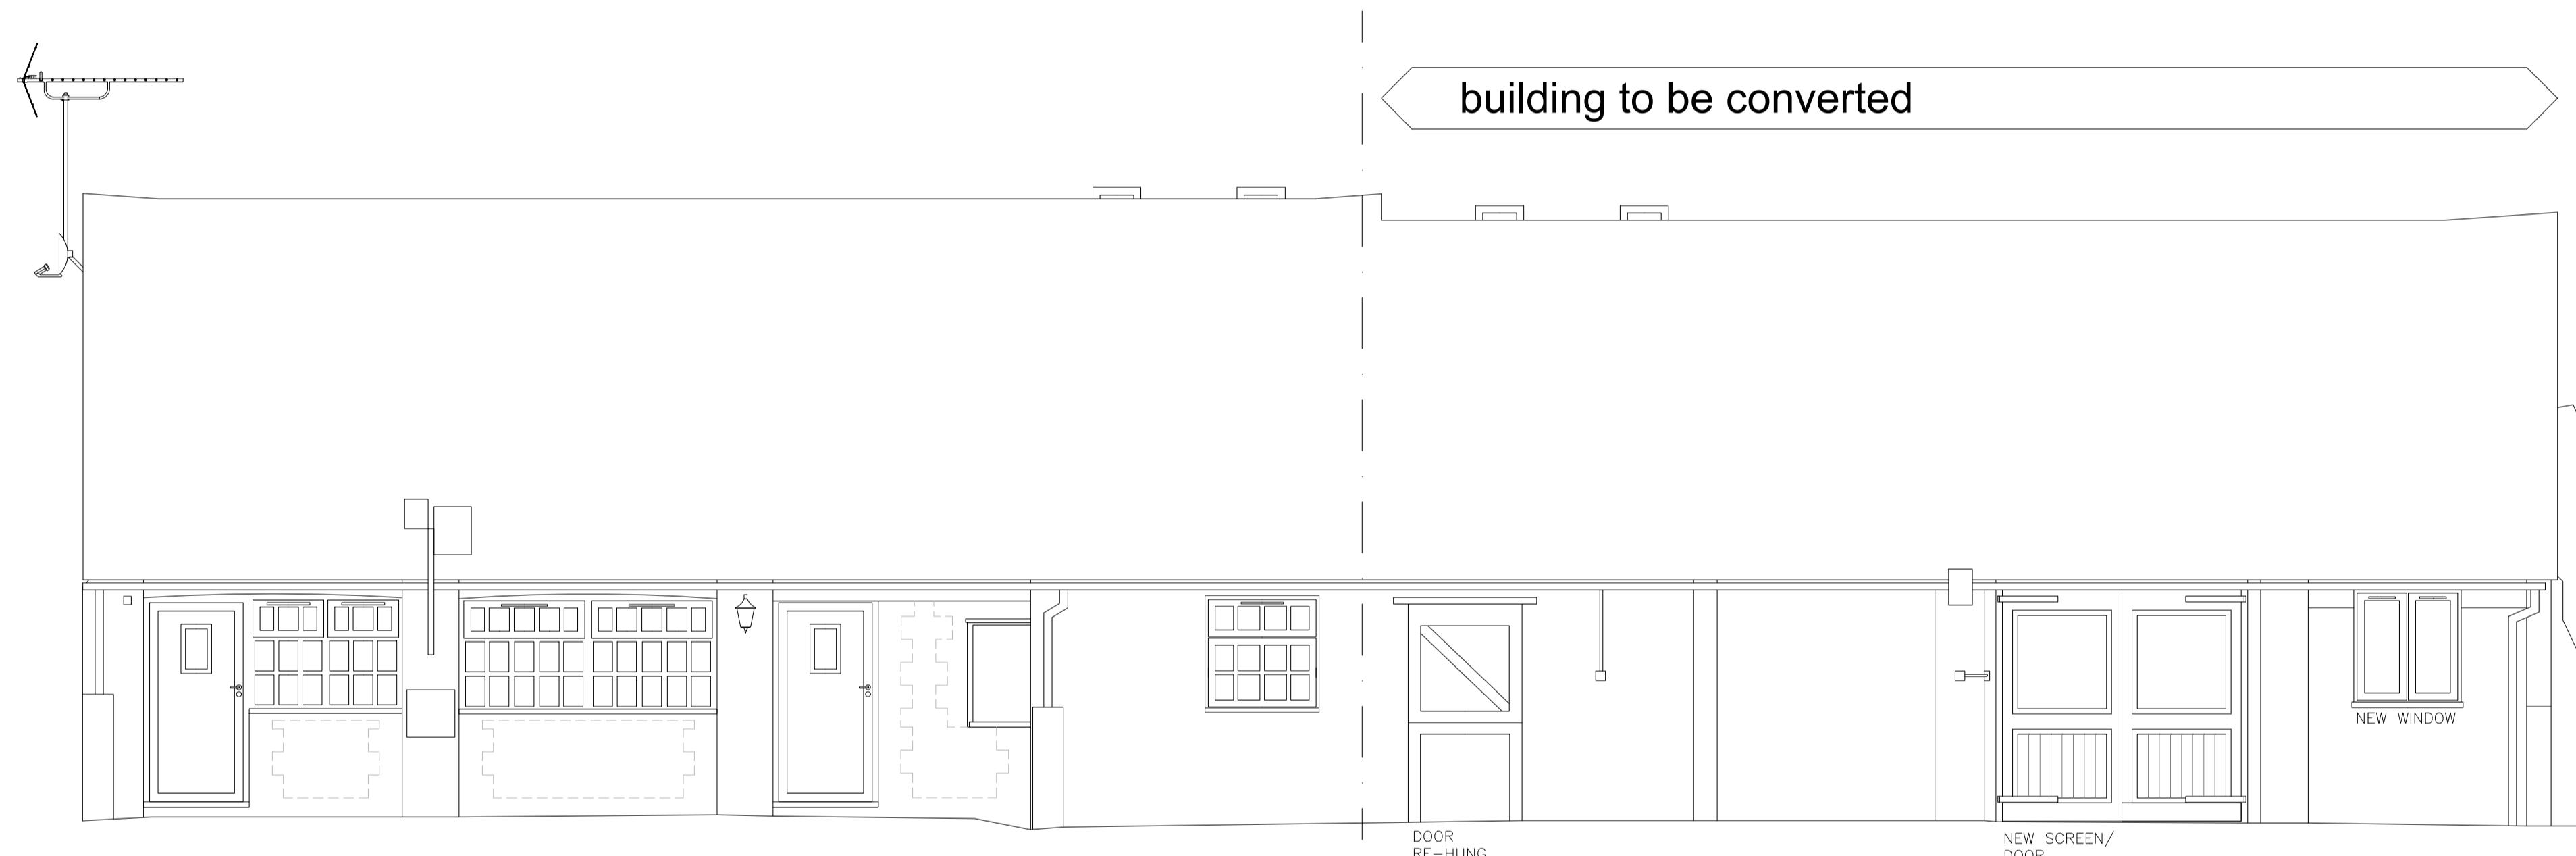

**NORTH WEST ELEVATION AS PROPOSED 1:50**



NORTH EAST ELEVATION AS PROPOSED 1:50

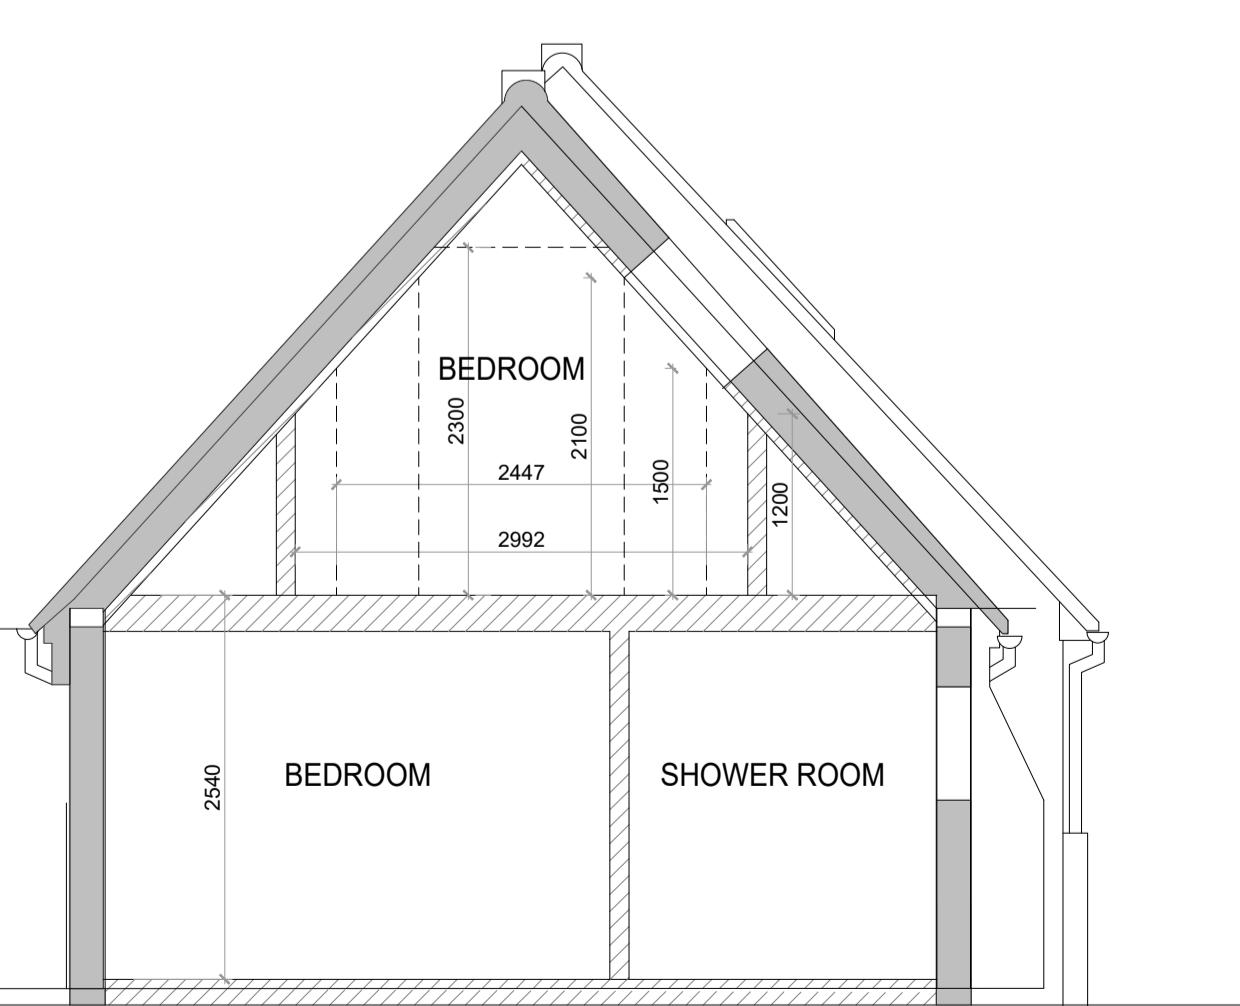

# TYPICAL SECTION AS PROPOSED 1:50

EXTERNAL MATERIALS SCHEDULE -

ROOF - ALL EXISTING FULLY INTERLOCKING ROOF TILES TO REMAIN

WALLS - ALL EXISTING FLINT / FACE BRICKWORK TO REMAIN

NEW WINDOWS / DOORS TO BE IN TIMBER STAINED TO MATCH THE EXISTING/ ADJACENT BUILDING

NEW VELUX WINDOWS - STAINED TO MATCH EXISTING/ ADJACENT BUILDING

# NOTES

- DO NOT SCALE OFF THIS DRAWING EXCEPT FOR PLANNING PURPOSES
- CHECK ALL DIMENSIONS ON SITE BEFORE ANY WORK IS COMMENCED
- ALL GOODS MATERIALS AND WORKMANSHIP MUST CONFORM WITH CURRENT BUILDING REGULATIONS, BRITISH STANDARDS AND CODES OF PRACTICE
- COPYRIGHT OF THIS DRAWING IS RETAINED BY THE ARCHITECT AND IT MUST NOT BE REPRODUCED WITHOUT WRITTEN CONSENT

A	14/01/25	HG	WINDOW ADDED
REV	DATE	BY	AMENDMENT
 <p><b>folkes architects</b></p> <p>t. 01903 868629 info@folkesarchitects.co.uk</p> <p>The Old Forge 6 Church Street Storrington West Sussex RH20 4LA</p>			
<p><b>CLIENT</b> <b>Mr &amp; Mrs Harriot</b></p>			
<p><b>JOB TITLE</b> <b>Broomhurst Lodge</b> <b>Lymminster Road</b> <b>Lymminster</b> <b>West Sussex</b> <b>BN17 7QQ</b></p>			
<p><b>DRAWING TITLE</b> <b>Elevations and section as proposed</b></p>			
<p><b>DRAWING STATUS</b> <b>Planning</b> NOT FOR CONSTRUCTION USE UNLESS STATED AS 'CONSTRUCTION'</p>			
<b>DATE</b>  Aug 2024	<b>SCALE</b>  See dwg	<b>DRAWN BY</b> <b>JB</b>	
		<b>CHECKED BY</b> <b>MF</b>	
<b>JOB NO.</b>  24034	<b>DRAWING NO.</b>  2.03	<b>REVISION</b>  A	