

Notes

CDM REGULATIONS 2015
The client must abide by the Construction Design and Management Regulations 2015. The client must appoint a contractor, the client must not appoint a contractor, the client must not appoint a contractor (in writing) a principal designer (to plan, manage and coordinate the planning and design work) and a principal contractor (to plan, manage and coordinate the construction and ensure there are arrangements in place for managing and organising the project).

Domestic clients
The domestic client is to appoint a principal designer and a principal contractor when there is more than one contractor, if not your duties will automatically transferred to the contractor or principal contractor.

The designer can take on the duties, provided there is a written agreement between you and the designer to do so.

The Health and Safety Executive is to be notified as soon as possible before construction work starts


If the works:

(a) Last longer than 30 working days and has more than 20 workers working simultaneously at any point in the project.


Or:

(b) Exceeds 500 person days.


All contractors/sub-contractors must ensure that they are in possession of the currently issued drawings and details before commencing the relevant 'work-stage'. All measurements to be checked before work begins; any discrepancies must be reported to the designer so that alterations can be made prior to commencement of building works.

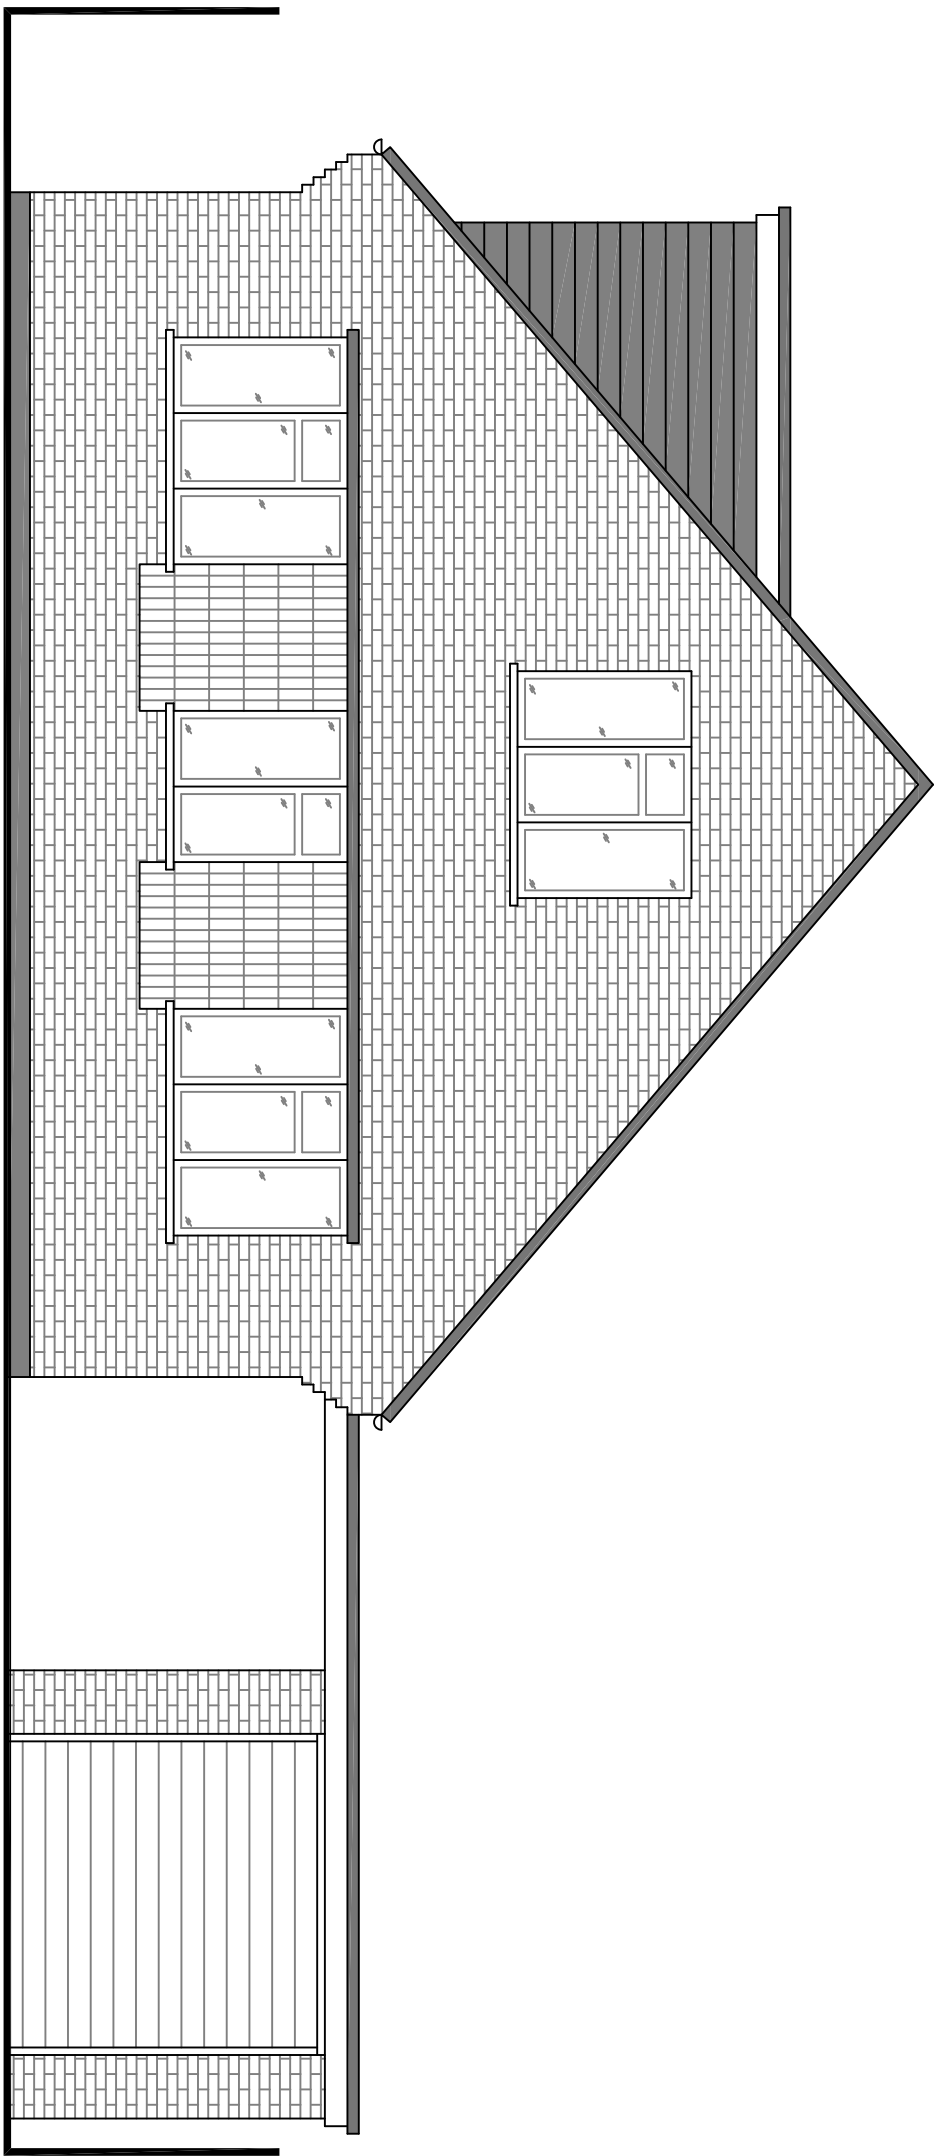


Existing East Elevation

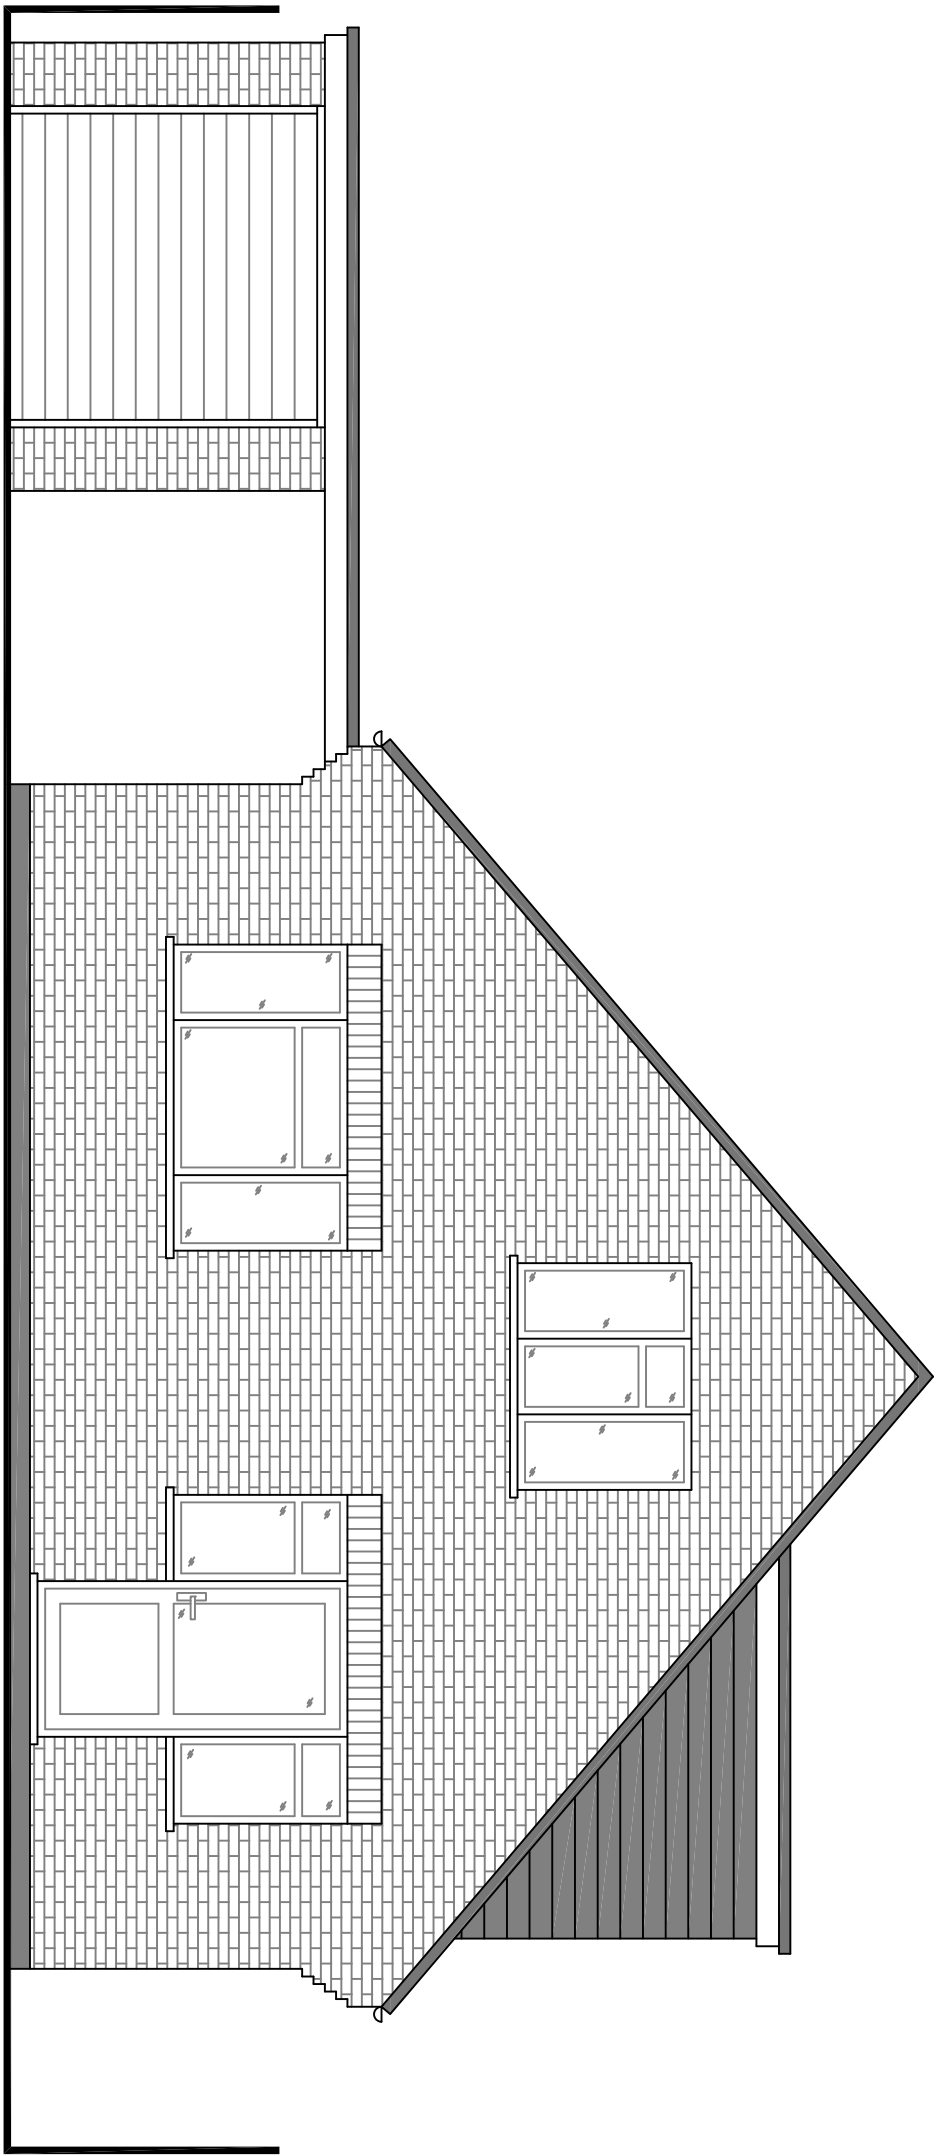



Existing West Elevation

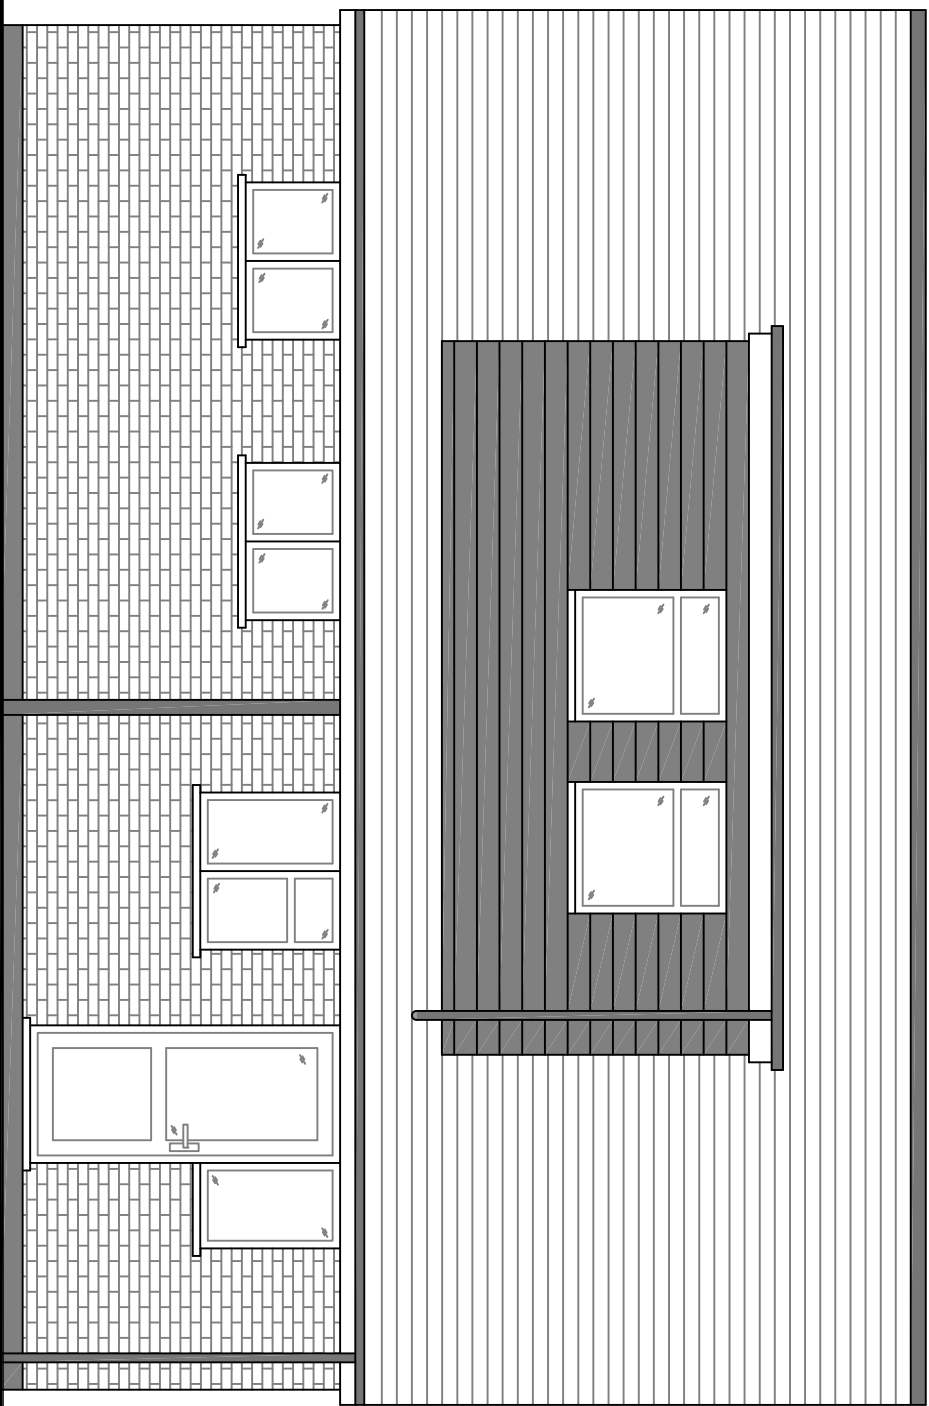

Existing South Elevation

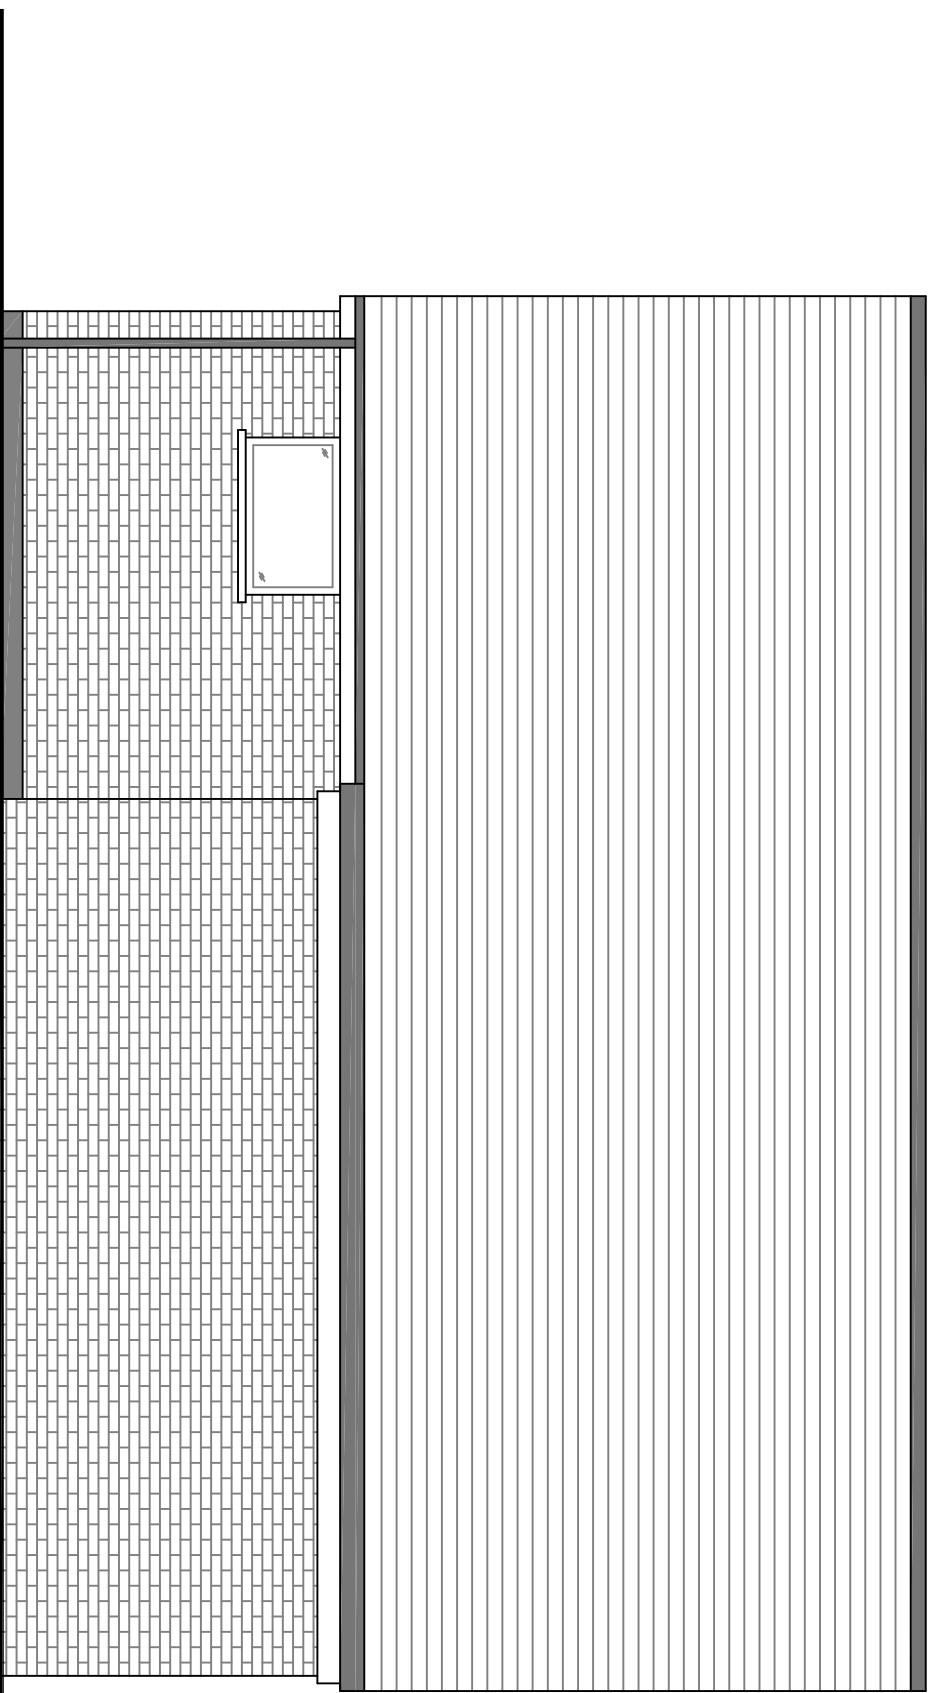

Existing North Elevation

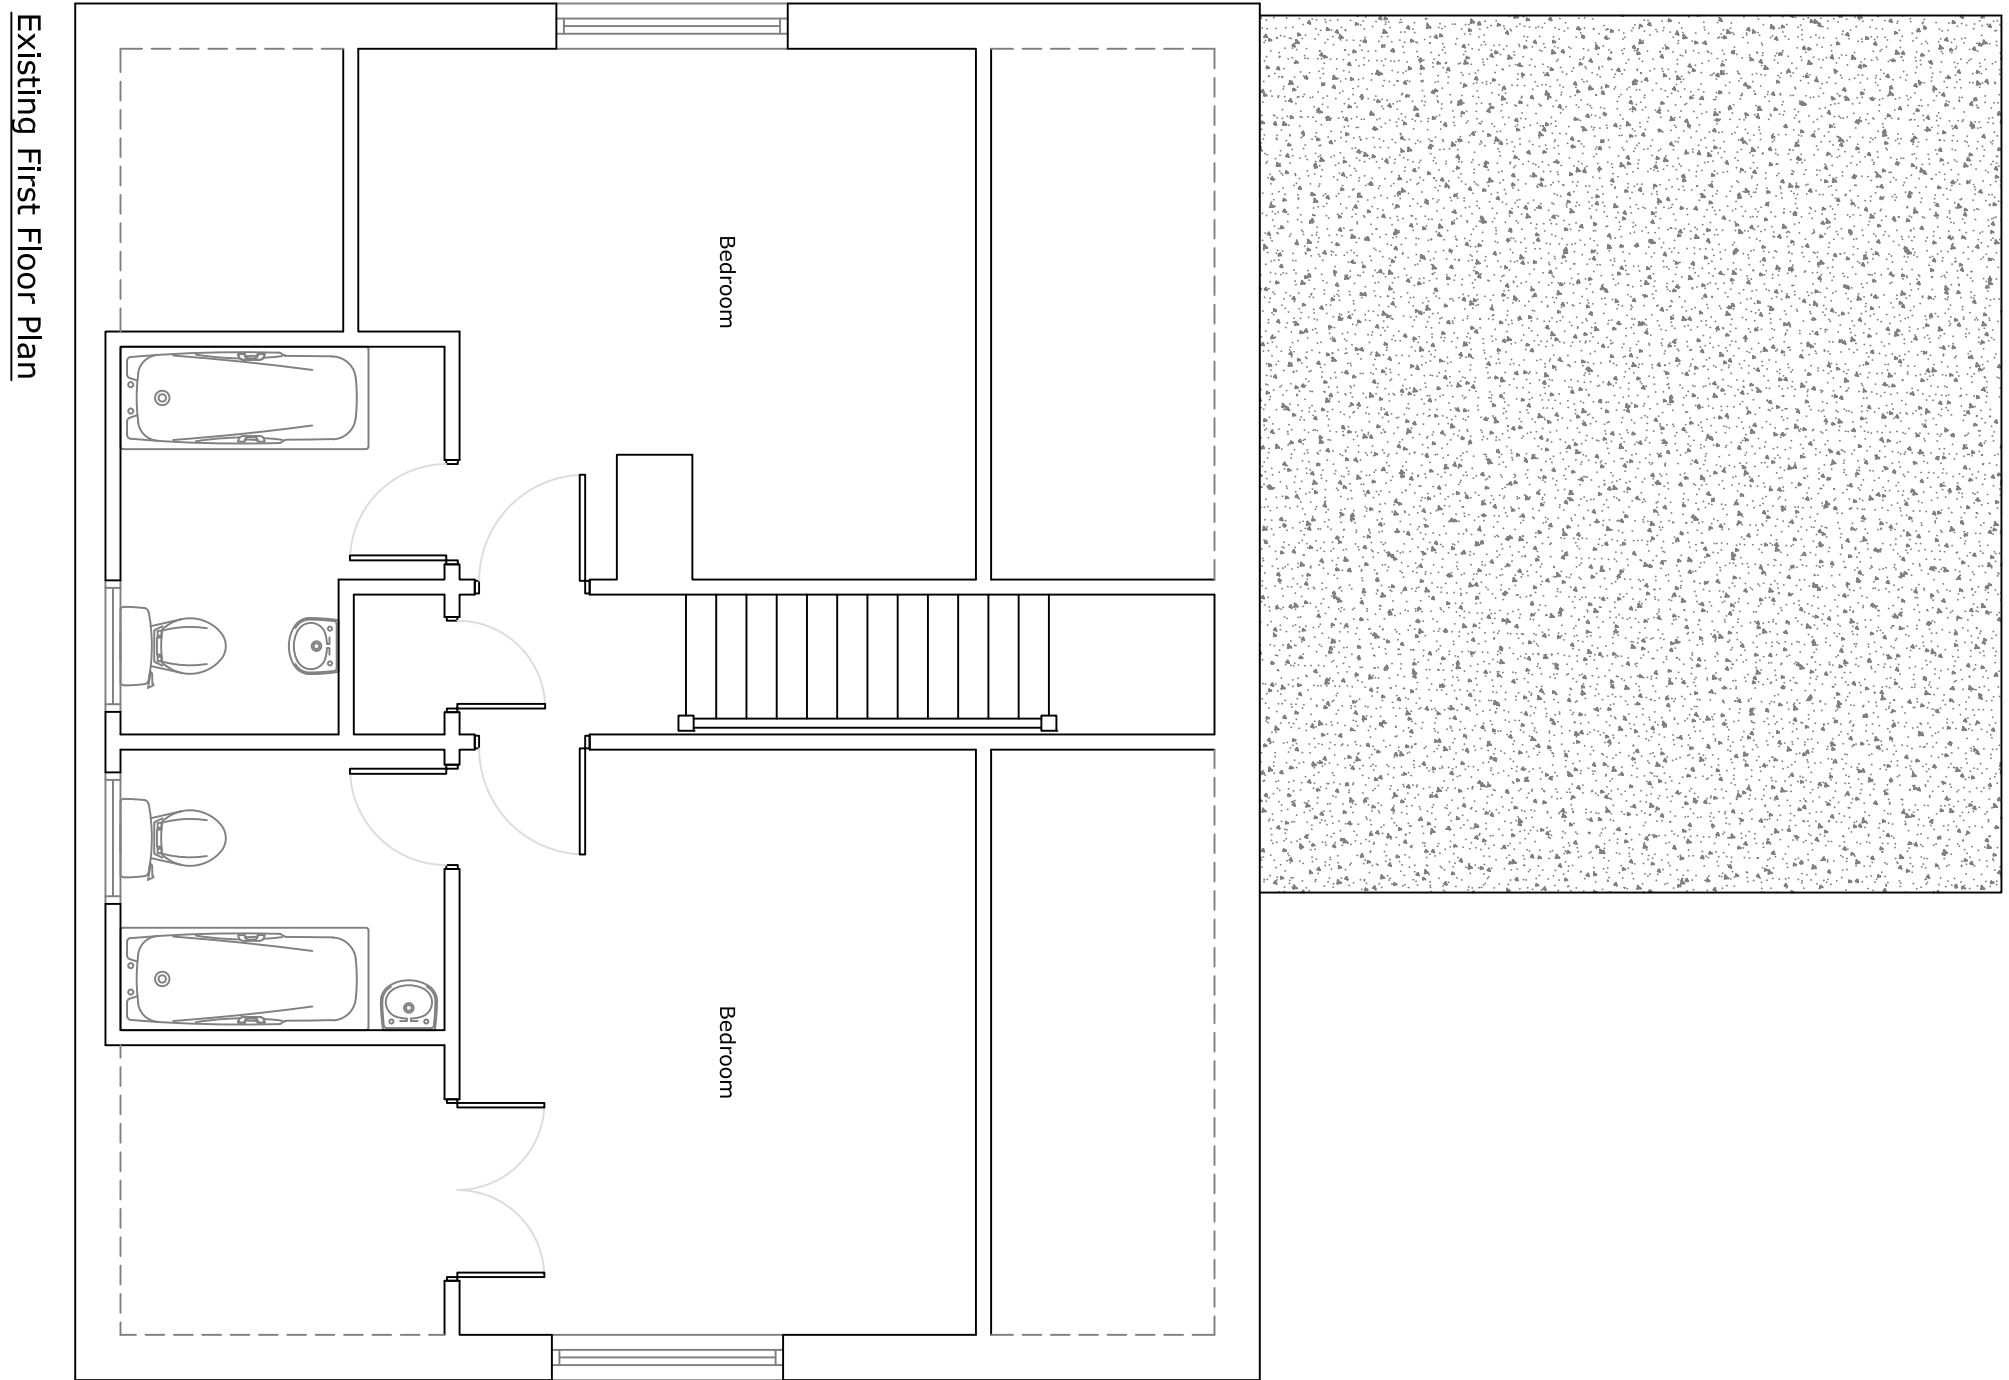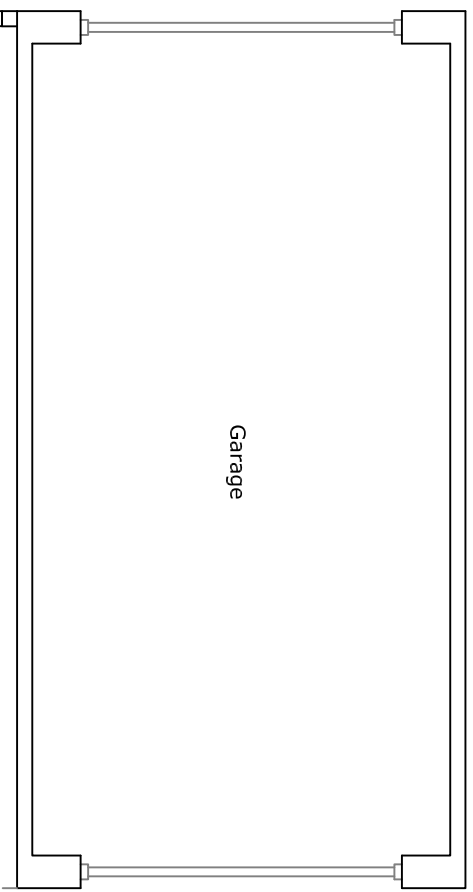

No.	Revision/Issue	Date.
1		



MU BERRY ARCHITECTURE LTD
info@muberry.co.uk
01243 824814

1 Harefield Road
Middleton-On-Sea
Bognor Regis
West Sussex
PO22 6EB

Proposed Side and First Floor Extension Plans and Elevations Planning
Date August 2024
Scale 1:50