



Front Elevation




Side Elevation



Rear Elevation

PLOT No.  
As Drawn - 42  
Handed -

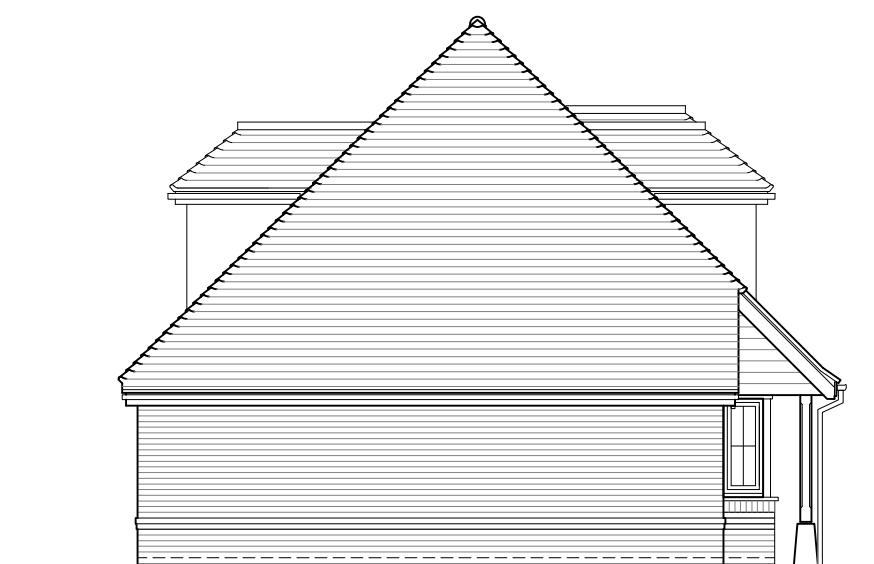

Side Elevation

scale 1:100

Romsey T:01794 367703  
 Portishead T:01275 407000  
 London T:01794 367703

[www.thrivearchitects.co.uk](http://www.thrivearchitects.co.uk)

Rev Description  
A Planning Issue

Date 08.11.24 Au CH

Project	Land West of Pagham Road	Date	13.09.24
Drawing	House Type P-A Elevations	Rev.	A
Client	Bargate Homes	Scale	1:100 at A3
Job no.	BARG230419	Office	Romsey
Dwg no.	HT.P-A.e	Client ref.	
Author	CJB	Checker	
Status	PLANNING		