




Front Elevation

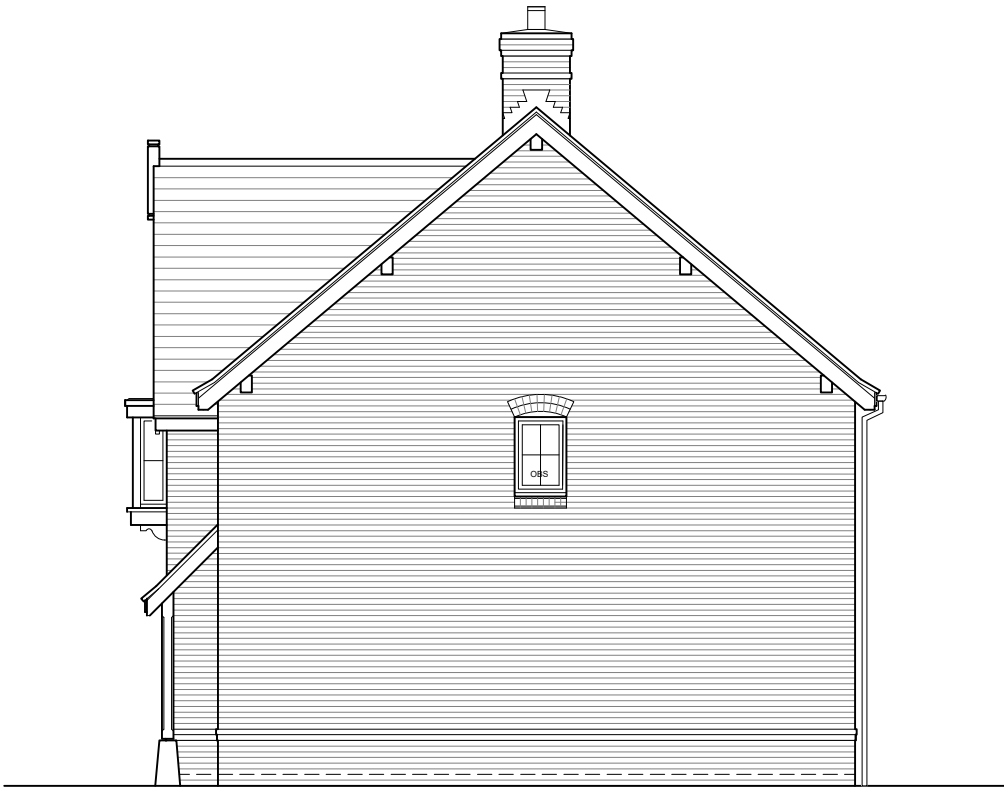

Side Elevation



Rear Elevation



Side Elevation



PLOT No.
As Drawn - 63
Handed -

Romsey T:01794 367703
Portishead T:01275 407000
London T:01794 367703

www.thrivearchitects.co.uk

This drawing is the copyright of Thrive Architects Ltd ©. All rights reserved. Ordnance Survey Data © Crown Copyright. All rights reserved. Licence No. 100007359. Permission is granted to scale from this drawing for the purposes of **Local Authority Planning Applications only**. For all other purposes DO NOT scale from this drawing. Contractors, sub-contractors and suppliers are to check all relevant dimensions and levels of the site and building before commencing any site drawings or building work. Any discrepancies should be recorded to the Architect. Where applicable this drawing is to be read in conjunction with the Consultants' drawings / Clients' Construction Specification.

| Rev | Description |
|-----|----------------|
| A | Planning Issue |

| Date | Au | Ch |
|----------|----|----|
| 08.11.24 | CH | |

| | | | |
|-------------|--------------------------|---------|-------------------|
| Project | Land West of Pagham Road | | |
| Drawing | House Type U Elevations | | |
| Client | Bargate Homes | | |
| Job no. | BARG230419 | Date | 10.09.24 |
| Dwg no. | HT.U.e | Rev. | A |
| Author | CJB | Checker | Scale 1:100 at A3 |
| Status | PLANNING | Office | Romsey |
| Client ref. | | | |

