





Front Elevation

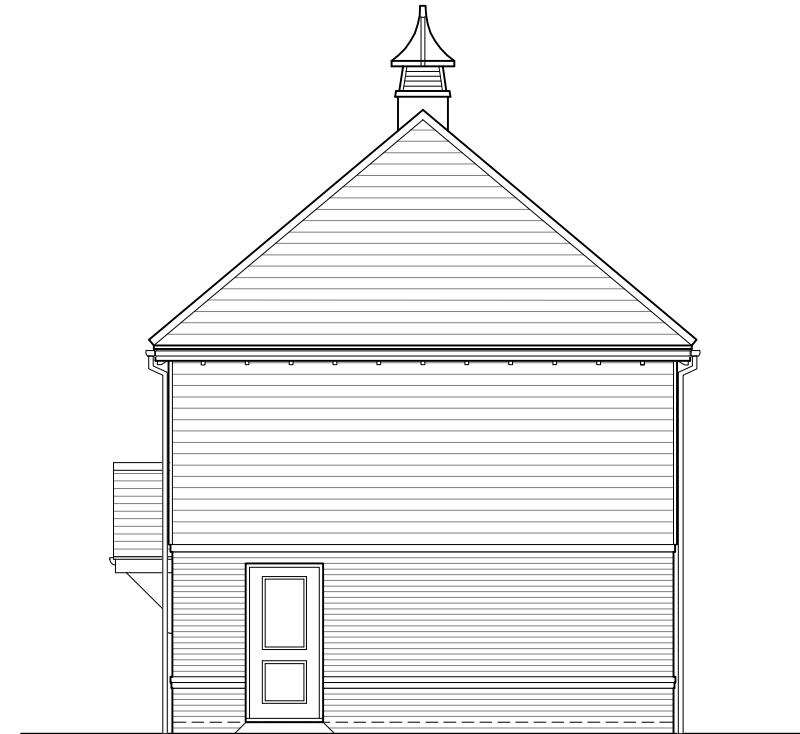

Side Elevation



Rear Elevation

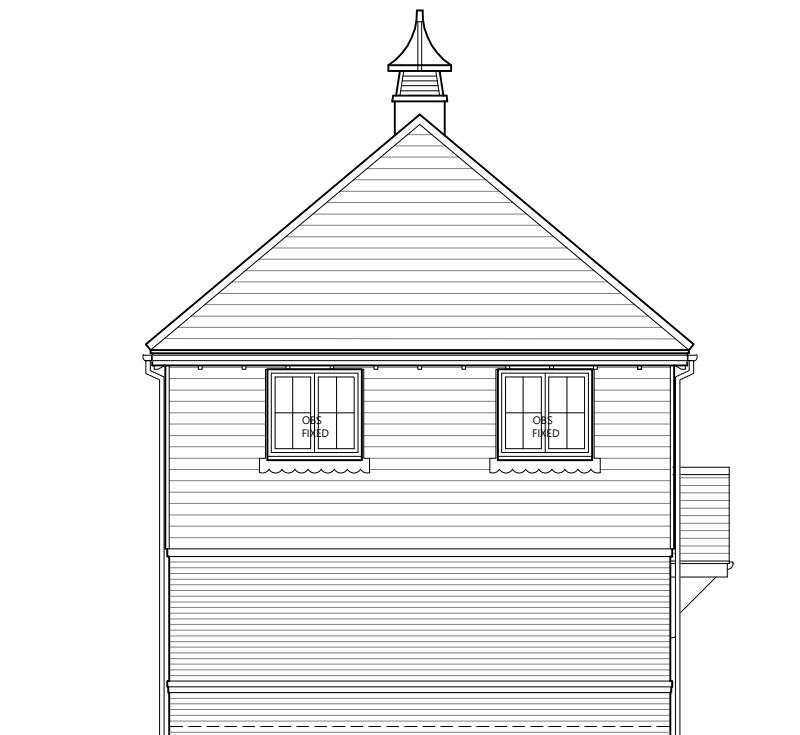

Side Elevation

PLOT No.
As Drawn - 12
Handed -

scale 1:100
0 2m 4m 6m

Romsey T:01794 367703
Portishead T:01275 407000
London T:01794 367703

www.thrivearchitects.co.uk

Rev A Description Planning Issue

Date 08.11.24 Au CH

Project Land West of Pagham Road
Drawing House Type A Elevation

Client Bargate Homes
Job no. BARG230419
Dwg no. HT.A.e
Author CJB Checker

Date 10.09.24
Rev. A
Scale 1:100 at A3

Status PLANNING
Office Romsey

Client ref.

This drawing is the copyright of Thrive Architects Ltd ©. All rights reserved. Ordnance Survey Data © Crown Copyright. All rights reserved. Licence No. 100007359. Permission is granted to scale from this drawing for the purposes of Local Authority Planning Applications only. For all other purposes DO NOT scale from this drawing. Contractors, sub-contractors and suppliers are to check all relevant dimensions and levels of the site and building before commencing any shop drawings or building work. Any discrepancies should be recorded to the Architect. Where ARUN DISTRICT COUNCIL is mentioned in conjunction with the Consultants' drawings / Clients' Construction Specification.