




Front Elevation

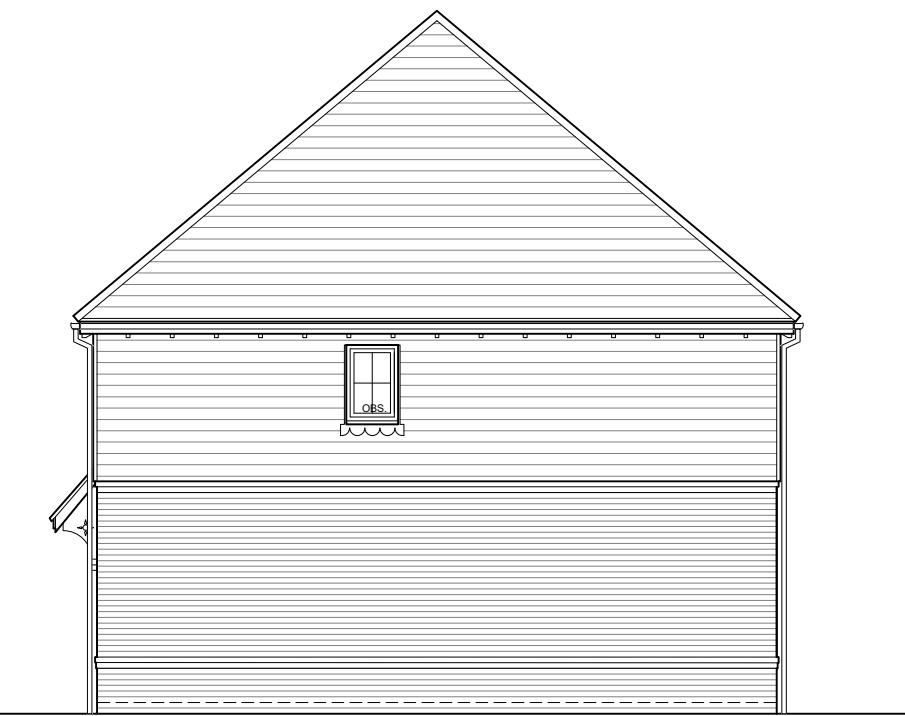


Side Elevation



Rear Elevation

PLOT No.  
As Drawn - 16-18  
Handed -

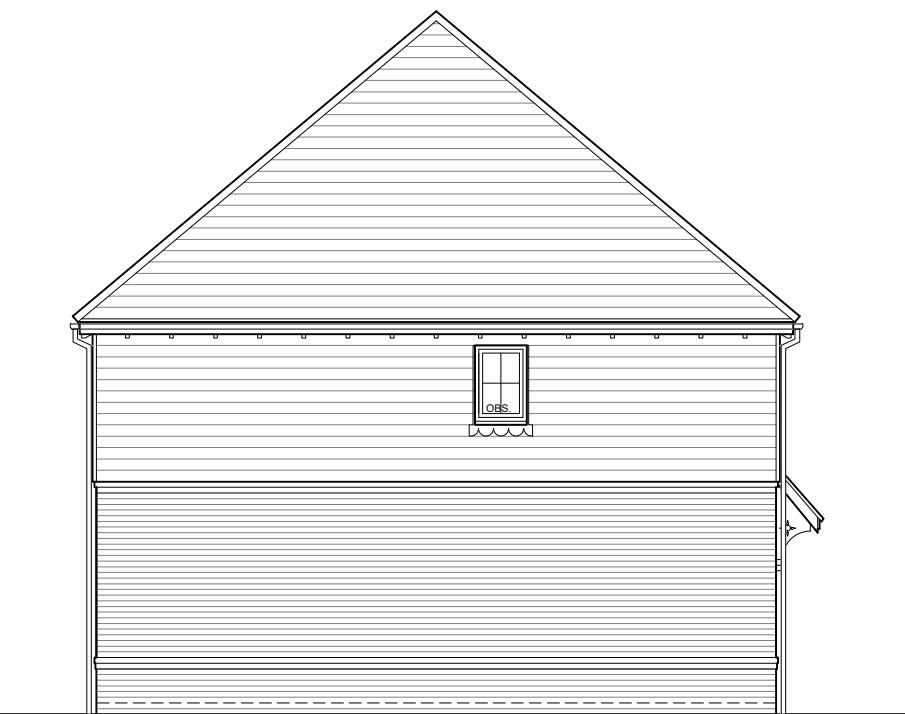

Side Elevation

scale 1:100

Romsey T:01794 367703  
 Portishead T:01275 407000  
 London T:01794 367703

[www.thrivearchitects.co.uk](http://www.thrivearchitects.co.uk)

Rev Description  
A Issued for Planning

Date 08.11.24 Au CJB Ch CI

Project Land West of Pagham Road  
 Drawing House Type B - 3 Block E elevations  
 Client Bargate Homes  
 Job no. BARG230419 Date 10.09.24  
 Dwg no. HT.B(3blk).e Rev. A  
 Author CJB Checker Scale 1:100 at A3  
 Status PLANNING Office Romsey  
 Client ref.