


First Floor Plan

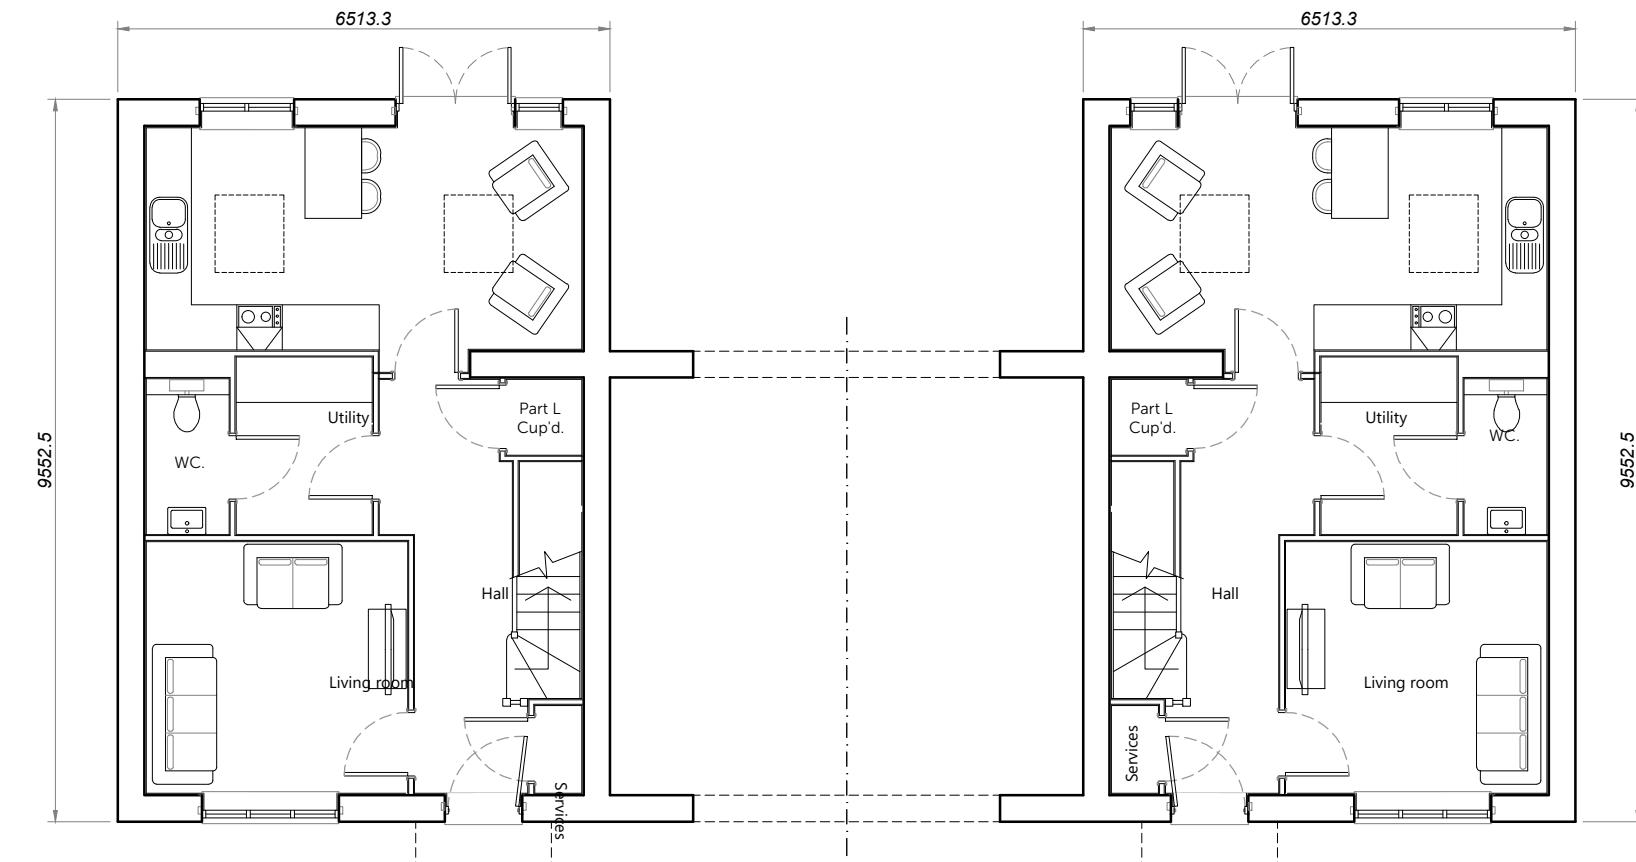

Ground Floor Plan

PLOT No.
As Drawn - 39-40

House Type	J	Variation	Option
Bedrooms	3	Persons	4
Sq.ft	1098	Sq.m	101.96

Romsey T:01794 367703
Portishead T:01275 407000
London T:01794 367703

www.thrivearchitects.co.uk

Rev A
Description Planning Issue

Date 08.11.24 Au CH

scale 1:100
0 2m 4m 6m

Project Land West of Pagham Road
Drawing House Type J (Block of 2)
Floor Plans
Client Bargate Homes
Job no. BARG230419
Dwg no. HT.J(2blk).p
Author CJB Checker
Status PLANNING
Client ref.