




Front Elevation

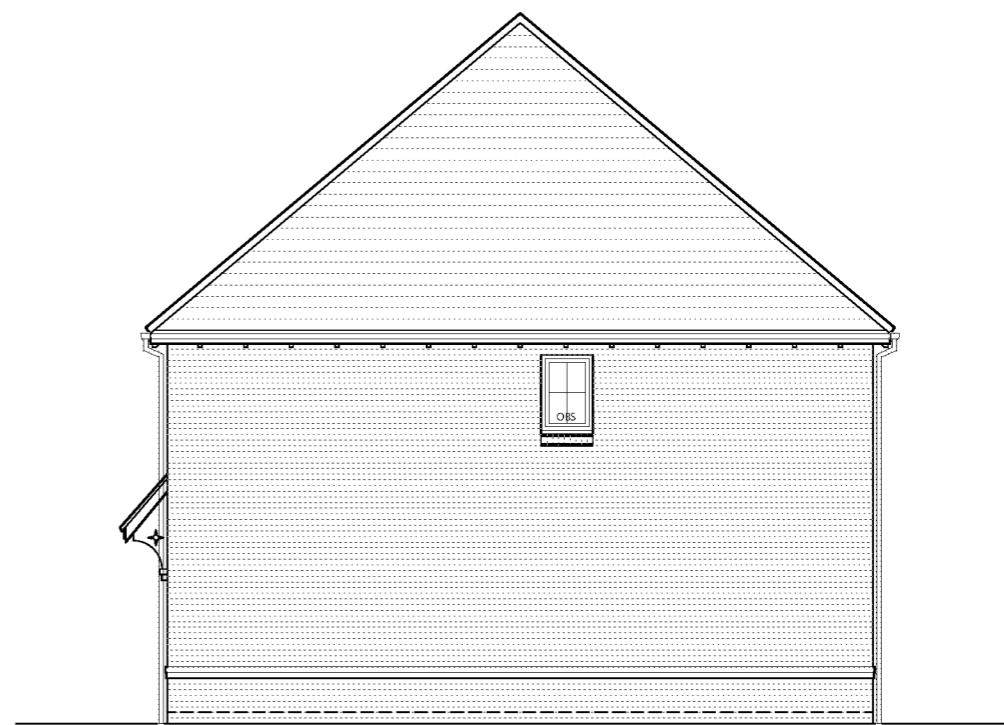


Side Elevation



Rear Elevation

PLOT No.
As Drawn - 14-15
Handed -

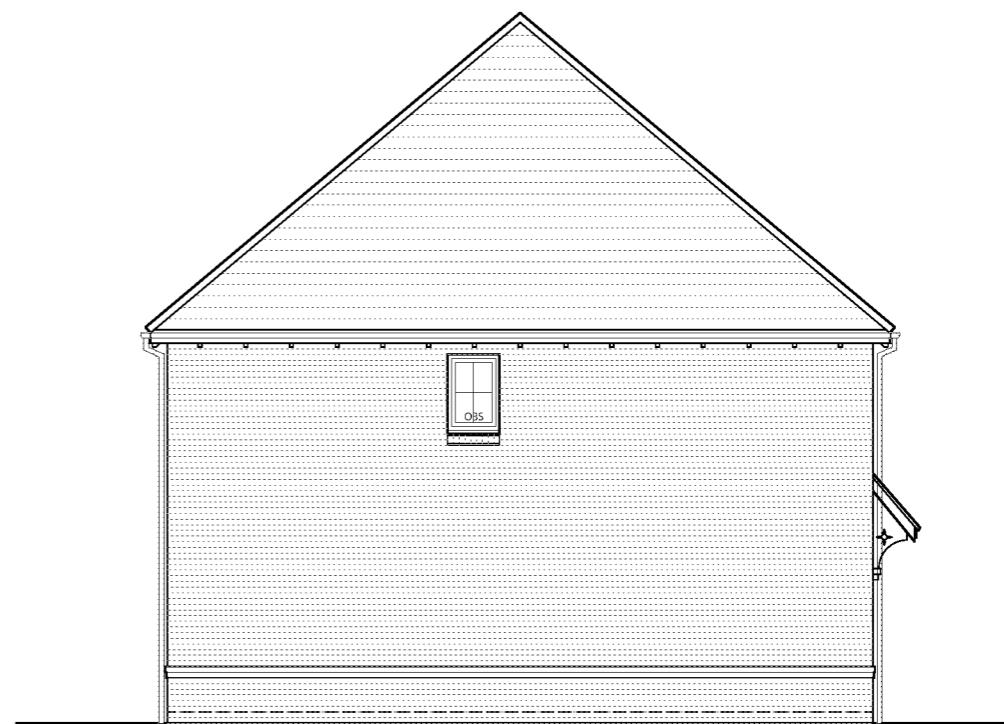

Side Elevation

scale 1:100

Romsey T:01794 367703
Portishead T:01275 407000
London T:01794 367703

www.thrivearchitects.co.uk

Rev Description
A Planning Issue.

Date Au Ch
08.11.24 CJB

Project Land West of Pagham Road
Drawing House Type 4.1 - 2 Block Elevations

Client Bargate Homes
Job no. BARG230419
Dwg no. HT.4.1(2blk).e

Author MWP Checker

Status PLANNING

Date April 2024
Rev. A

Scale 1:100 at A3

Office Romsey

Client ref.

