


Ground Floor Plan

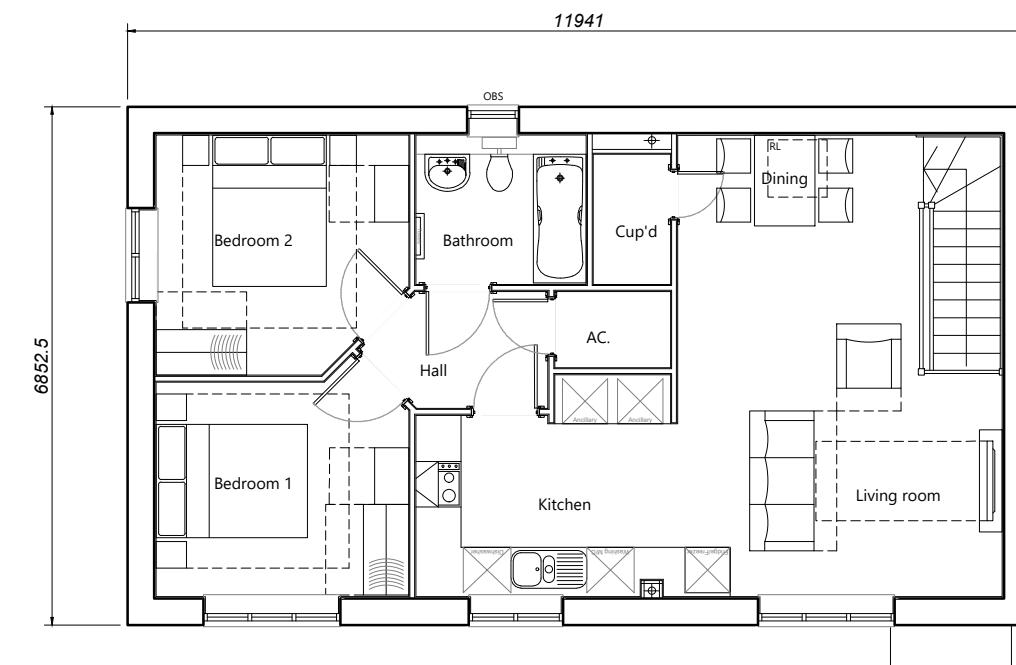

First Floor Plan

NDSS Check		Bedroom areas comply (Areas and min. widths): Yes
Beds/Persons 2B4P	Storeys 1	Storage Req'd.(m ²) 2.0
Area Req'd.(m ²) 70		Storage Actual (m ²) 3.29
House Type 2BFOG	Variation 2	Option
Bedrooms 2	Persons 4	
Sq.ft finish 782	Sq.m finish 72.67	
Sq.ft structural 794	Sq.m structural 73.74	

PLOT No.
As Drawn - 35
Handed -

scale 1:100

Romsey T:01794 367703
 Portishead T:01275 407000
 London T:01794 367703

www.thrivearchitects.co.uk

Rev Description
A Planning Issue.

Date 08.11.24 Au CJB Ch

Project	Land West of Pagham Road
Drawing	House Type 2BFOG - Variation 2 Floor Plans
Client	Bargate Homes
Job no.	BARG230419
Dwg no.	HT.2BFOG-2.p
Author	MWP Checker
Status	PLANNING
Client ref.	Romsey