




Front Elevation

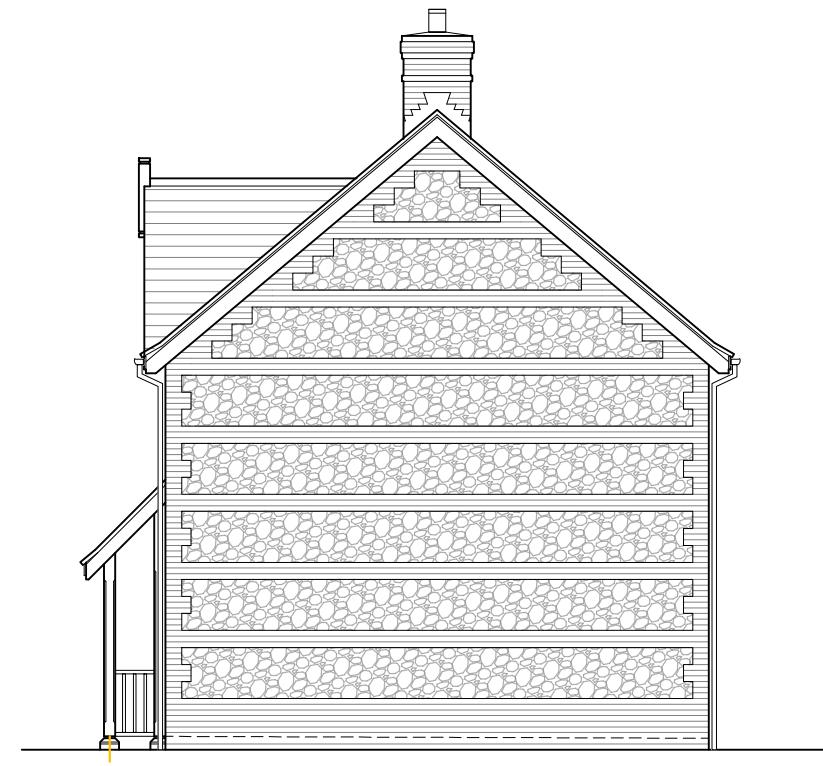


Side Elevation



Rear Elevation

PLOT No.
As Drawn - 60-61
Handed -

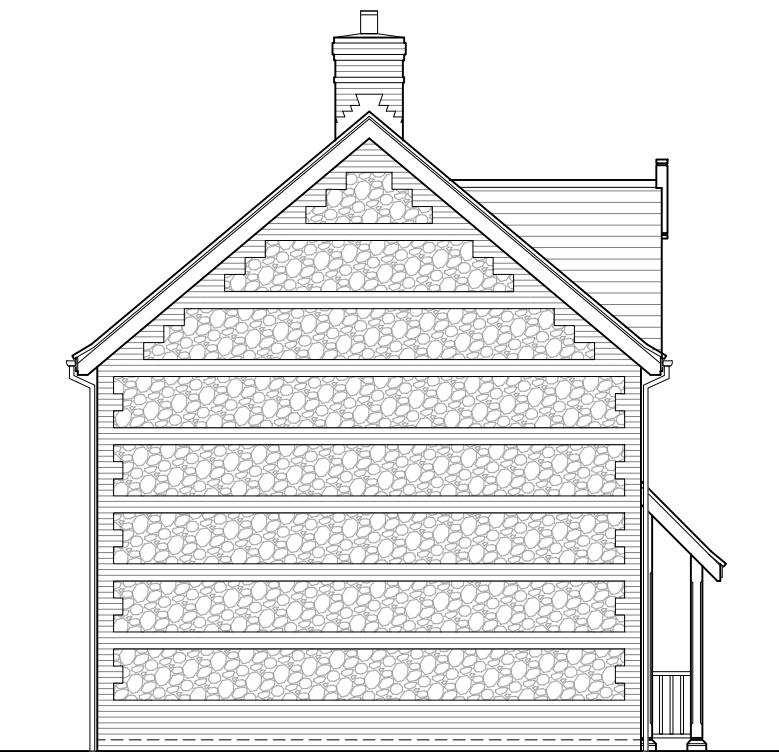

Side Elevation

scale 1:100
0 2m 4m 6m

Romsey T:01794 367703
Portishead T:01275 407000
London T:01794 367703

www.thrivearchitects.co.uk

Rev Description
A Planning Issue
B Porch canopy detail amended.

Date Au Ch
08.11.24 CJB
31.01.25 CMI

Project Land West of Pagham Road
Drawing House Type L - 2 Block
Elevations
Client Bargate Homes
Job no. BARG230419
Dwg no. HT.L(2blk).e
Author CJB Checker
Status PLANNING
Office Romsey
Client ref.