


Ground Floor Plan

** - Window to plots 51 & 52 only

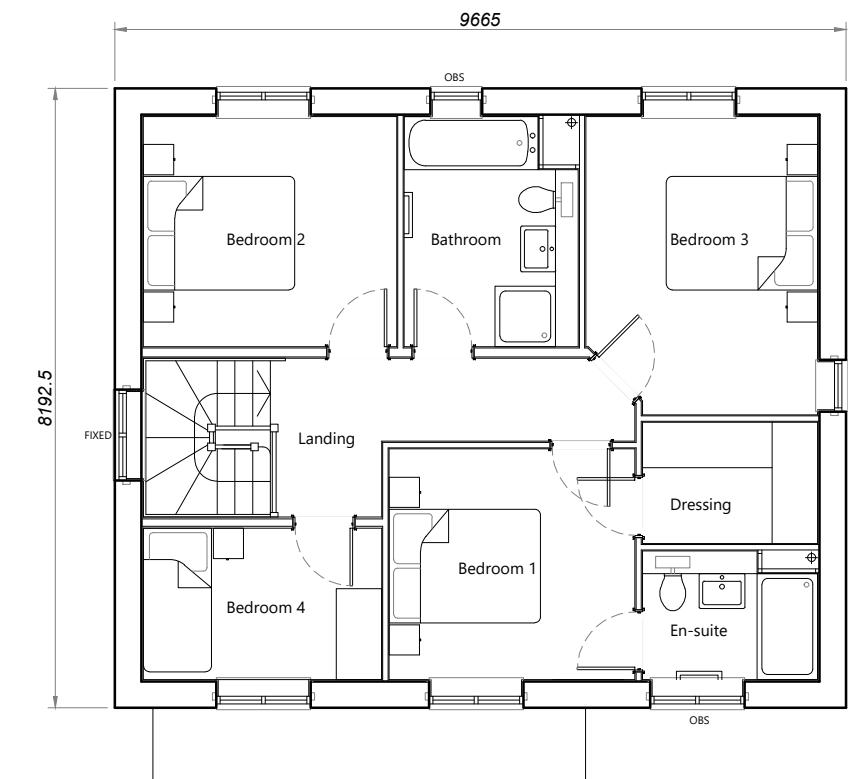

First Floor Plan

House Type	S	Variation	Option	PLOT No. As Drawn - 25 Handed - 24, 51, 52
Bedrooms	4	Persons	7	
Sq.ft	1461	Sq.m	135.76	

scale 1:100

Romsey T:01794 367703
 Portishead T:01275 407000
 London T:01794 367703

www.thrivearchitects.co.uk

Rev Description
 A Planning Issue
 B SVP positions adjusted.

Date Au Ch
 08.11.24 CH
 31.01.25 CMI

Project Land West of Pagham Road
 Drawing House Type S
 Floor Plans
 Client Bargate Homes
 Job no. BARG230419
 Dwg no. HT.S.p
 Author CJB Checker
 Status PLANNING
 Date 10.09.24
 Rev. B
 Scale 1:100 at A3
 Office Romsey
 Client ref.