


Ground Floor Plan

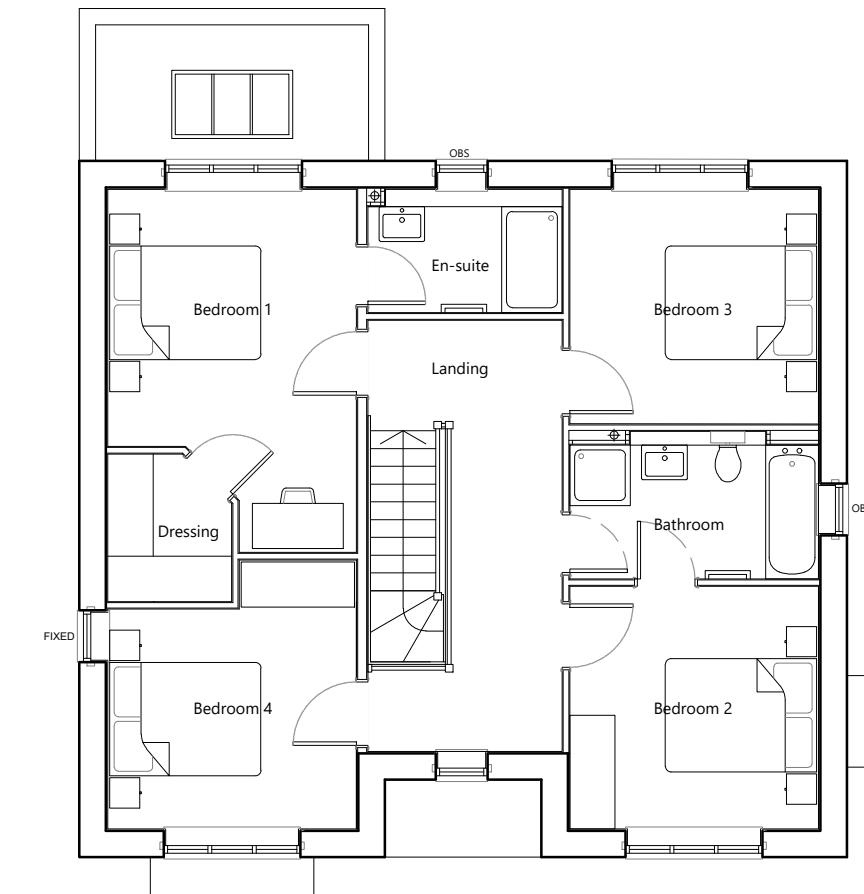

First Floor Plan

House Type	V	Variation	Option	PLOT No. As Drawn - 41, 62 Handed - 50
Bedrooms	4	Persons	8	
Sq.ft	1742	Sq.m	161.81	

scale 1:100


Romsey T:01794 367703
 Portishead T:01275 407000
 London T:01794 367703

www.thrivearchitects.co.uk

Rev Description
 A Planning Issue
 B Window notes added.

Date Au Ch
 08.11.24 CH
 31.01.25 CMI

Project Land West of Pagham Road
 Drawing House Type V
 Floor Plans
 Client Bargate Homes
 Job no. BARG230419
 Dwg no. HT.V.p
 Author CJB Checker
 Status PRELIMINARY
 Client ref.