





Front Elevation

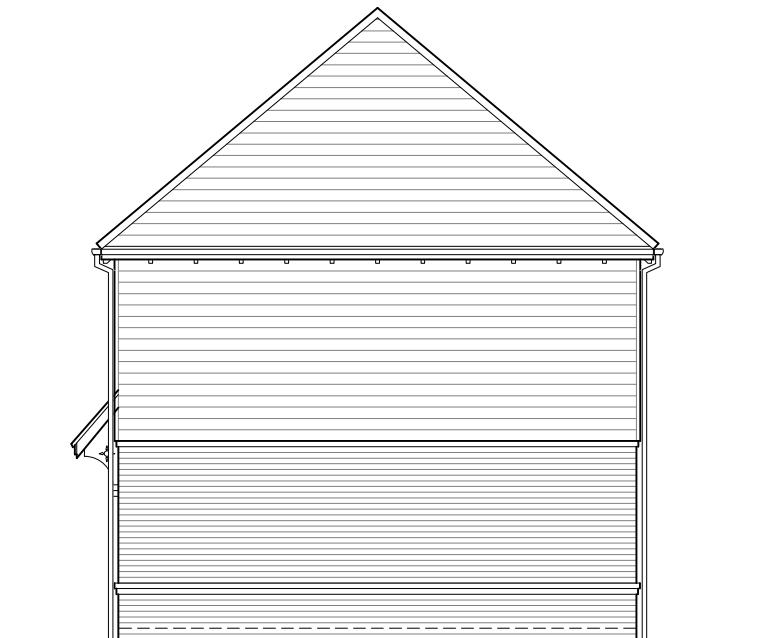

Side Elevation



Rear Elevation

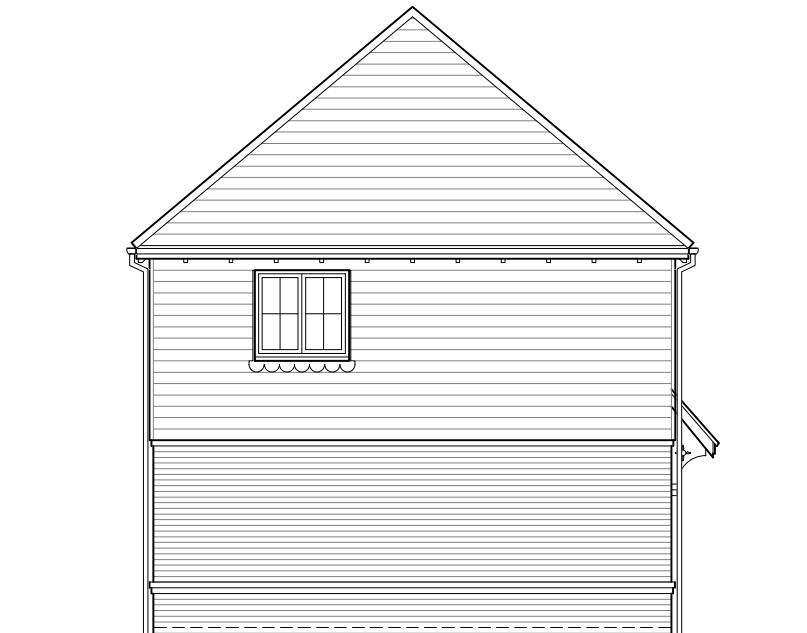

Side Elevation

PLOT No.  
As Drawn - 13  
Handed -

scale 1:100

Romsey T:01794 367703  
Portishead T:01275 407000  
London T:01794 367703

[www.thrivearchitects.co.uk](http://www.thrivearchitects.co.uk)

Rev	Description	Date	Au	Ch
A	Planning Issue.	08.11.24	CJB	
B	Weatherboarding note added. Location of windows updated. Door to Rear Elevation shown. Roof light omitted.	31.01.25	CMI	
C	Window format to front elevation amended.	10.02.25	CMI	

Project	Land West of Pagham Road		
Drawing	House Type 2BFOG - Variation 1 E elevations		
Client	Bargate Homes		
Job no.	BARG230419	Date	13.09.24
Dwg no.	HT.2BFOG-1.e	Rev.	C
Author	MWP	Checker	1:100 at A3
Status	PLANNING		
Office	Romsey		
Client ref.			