


Ground Floor Plan

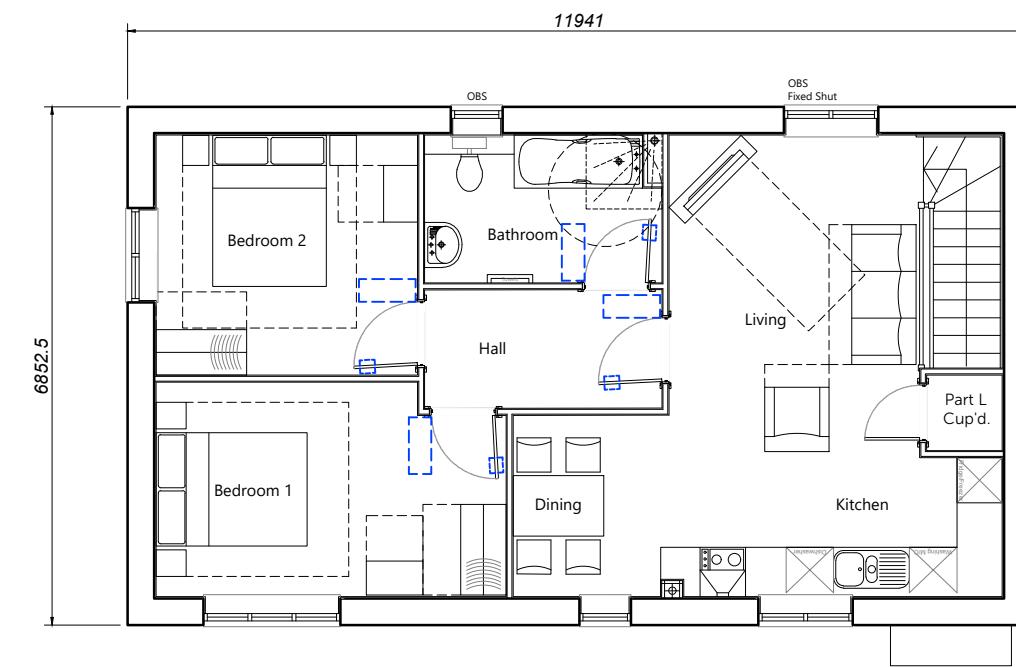

First Floor Plan

House Type	2BFOG	Variation	2	Option	
Bedrooms	2	Persons	4		
Sq.ft finish	782	Sq.m finish	72.67		
Sq.ft structural	794	Sq.m structural	73.74		

PLOT No.  
As Drawn - 35  
Handed -

scale 1:100  
0 2m 4m 6m

Romsey T:01794 367703  
Portishead T:01275 407000  
London T:01794 367703

[www.thrivearchitects.co.uk](http://www.thrivearchitects.co.uk)

This drawing is the copyright of Thrive Architects Ltd ©. All rights reserved. Ordnance Survey Data © Crown Copyright. All rights reserved. Licence No. 100007359. Permission is granted to scale from this drawing for the purposes of Local Authority Planning Applications only. For all other purposes DO NOT scale from this drawing. Contractors, sub-contractors and suppliers are to check all relevant dimensions and levels of the site and building before commencing any shop drawings or building work. Any discrepancies should be recorded to the Architect. Where ARUN DISTRICT COUNCIL is mentioned in conjunction with the Consultants' drawings / Clients' Construction Specification.

Rev	Description	Date	Au	Ch
A	Planning Issue.	08.11.24	CJB	
B	AC corrected to Part L Cup'd and location updated. NDSS Check box omitted. Layout of kitchen & bathroom updated. Room names updated. Part M compliant doors shown. Door to services shown. Location & sizes of windows updated.	31.01.25	CMI	
C	Store to ground floor omitted. Window size to kitchen amended.	10.02.25	CMI	

Project	Land West of Pagham Road
Drawing	House Type 2BFOG - Variation 2
	Floor Plans
Client	Bargate Homes
Job no.	BARG230419
Dwg no.	HT.2BFOG-2.p
Author	MWP Checker
Status	PLANNING
Client ref.	