


Ground Floor Plan

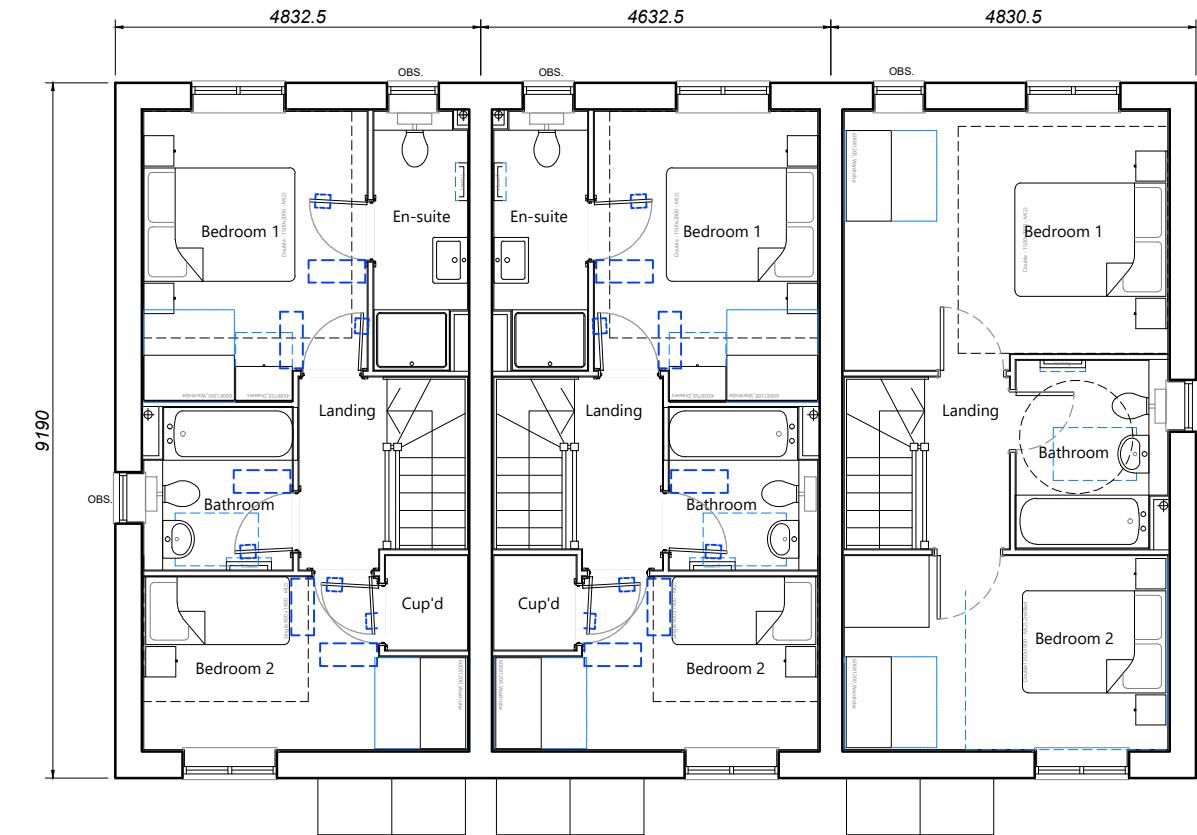

First Floor Plan

House Type	R	Variation	Option	House Type	B	Variation	Option
Bedrooms	2	Persons	3	Bedrooms	2	Persons	3
Sq.ft	773	Sq.m	71.84	Sq.ft	773	Sq.m	71.84

scale 1:100  


Romsey T:01794 367703  
 Portishead T:01275 407000  
 London T:01794 367703

[www.thrivearchitects.co.uk](http://www.thrivearchitects.co.uk)

Rev Description Date Au Ch  
 A Planning Issue. 08.11.24 CMI  
 B SVP's repositioned. Floor plans updated, house type reference updated. Sheet name updated to reflect updated house type reference. 31.01.25 CMI

This drawing is the copyright of Thrive Architects Ltd ©. All rights reserved. Ordnance Survey Data © Crown Copyright. All rights reserved. Licence No. 100007359. Permission is granted to scale from this drawing for the purposes of Local Authority Planning Applications only. For all other purposes DO NOT scale from this drawing. Contractors, sub-contractors and suppliers are to check all relevant dimensions and levels of the site and building before commencing any shop drawings or building work. Any discrepancies should be recorded to the Architect. Where ARUN DISTRICT COUNCIL is mentioned in conjunction with the Consultants' drawings / Clients' Construction Specification.

Project Land West of Pagham Road  
 Drawing Plots 55-57 (HT.R/B)  
 Floor Plans  
 Client Bargate Homes  
 Job no. BARG230419 Date 13.09.24  
 Dwg no. P.55-57.p Rev. B  
 Author CJB Checker Scale 1:100 at A3  
 Status PLANNING Office Romsey  
 Client ref.