





Front Elevation

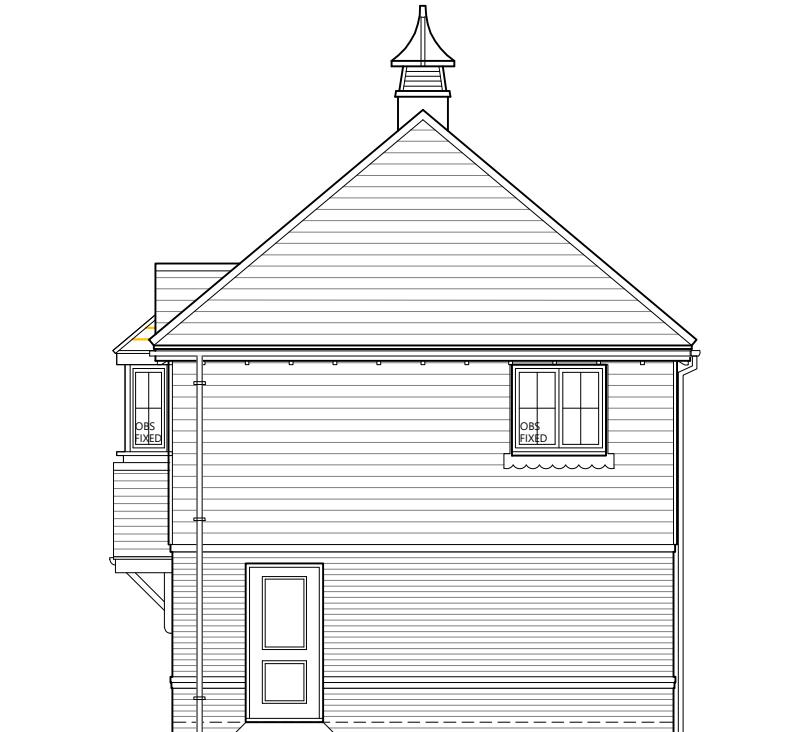

Side Elevation



Rear Elevation

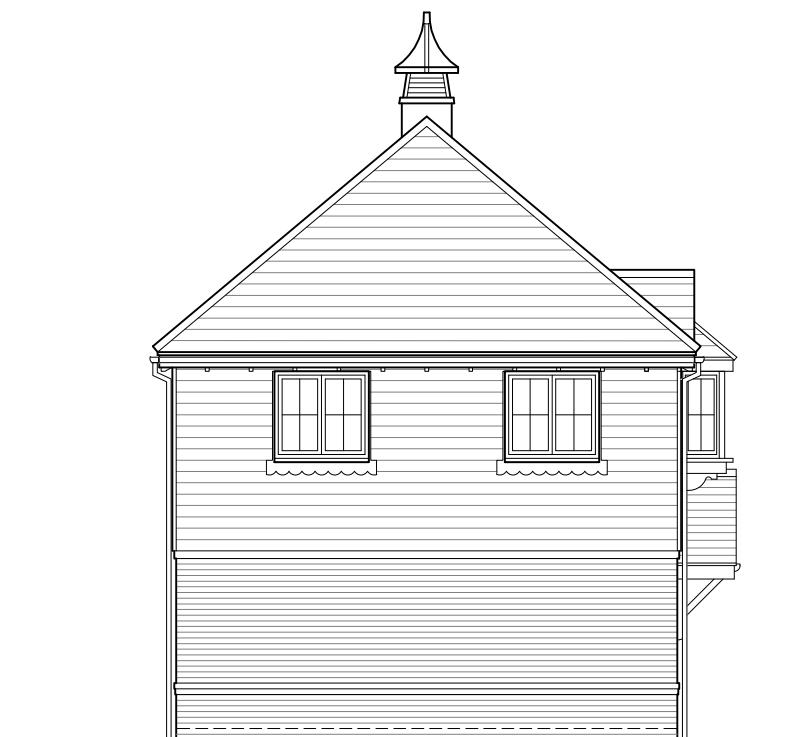

Side Elevation

PLOT No.
As Drawn - 12
Handed -

scale 1:100

Romsey T:01794 367703
Portishead T:01275 407000
London T:01794 367703

www.thrivearchitects.co.uk

Rev Description Date Au Ch
A Planning Issue 08.11.24 CH
B Roof lights omitted. Boundary fence added. Window added to Side and Rear Elevation. Text clashes resolved. 31.01.25 CMI
C First floor windows to front elevation amended. 25.03.25 CMI

Project Land West of Pagham Road
Drawing House Type A Elevations
Client Bargate Homes
Job no. BARG230419 Date 10.09.24
Dwg no. HT.A.e Rev. C
Author CJB Checker Scale 1:100 at A3
Status PLANNING Office Romsey
Client ref.