


Ground Floor Plan

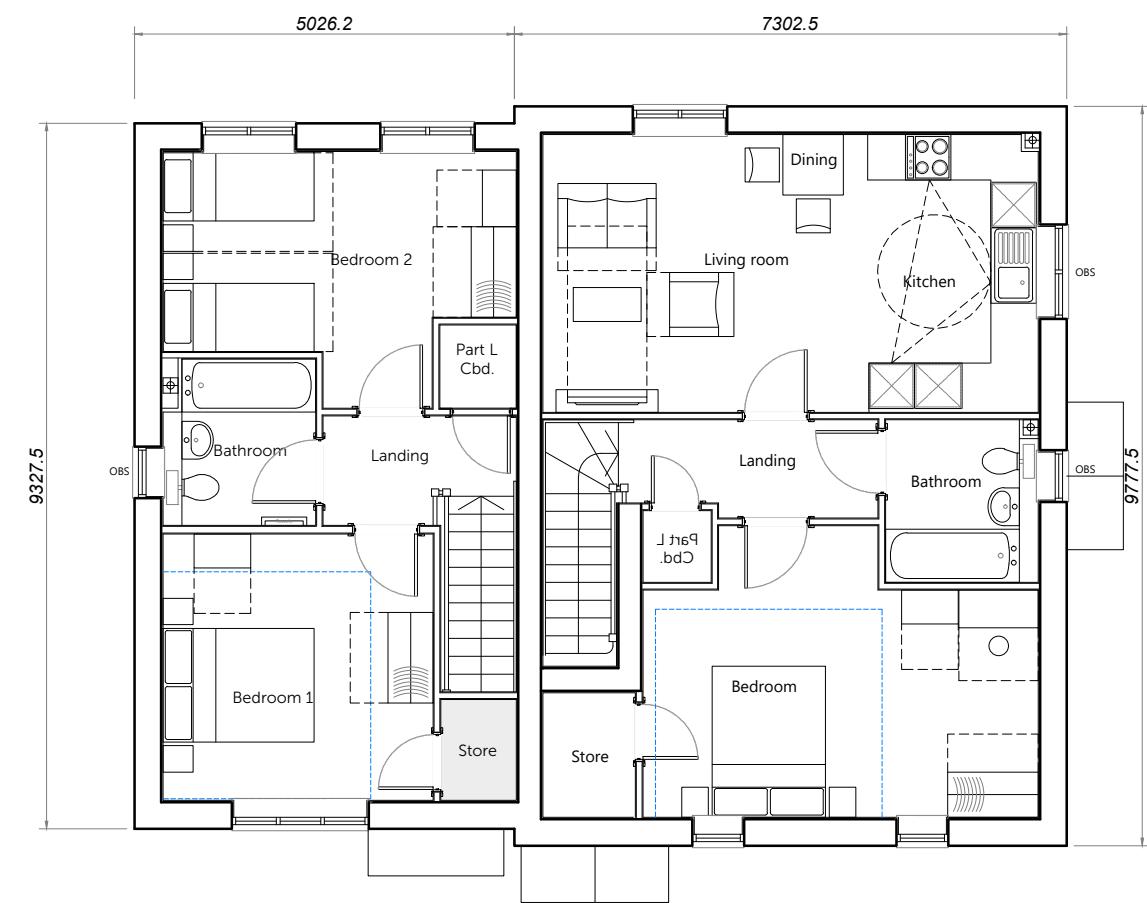

First Floor Plan

House Type	2.1	Variation	Option	House Type	1M	Variation	GF	Option	House Type	1M	Variation	FF	Option
Bedrooms	2	Persons	4	Bedrooms	1	Persons	2		Bedrooms	1	Persons	2	
Sq.ft finish	864	Sq.m finish	80.22	Sq.ft finish	570	Sq.m finish	52.96		Sq.ft finish	669	Sq.m finish	62.18	
Sq.ft structural	878	Sq.m structural	81.56	Sq.ft structural	578	Sq.m structural	53.74		Sq.ft structural	679	Sq.m structural	63.12	

scale 1:100


Romsey T:01794 367703
 Portishead T:01275 407000
 London T:01794 367703

www.thrivearchitects.co.uk

Rev Description
 A Planning Issue.
 B Drawing handed as amended site layout. First floor windows amended.
 Part L Cupboards adjusted.

Date Au Ch
 08.11.24 CMI
 07.02.25 CMI

Project Land West of Pagham Road
 Drawing Plots 78-80 (HT.2.1/2x1M)
 Floor Plans
 Client Bargate Homes
 Job no. BARG230419
 Dwg no. P.82-84.p
 Author CJB Checker
 Status PLANNING
 Client ref.

thrive.
architects