



Notes

1. Copyright Jessop and Cook Architects
2. Do not scale from drawings, all dimensions to be checked on site.

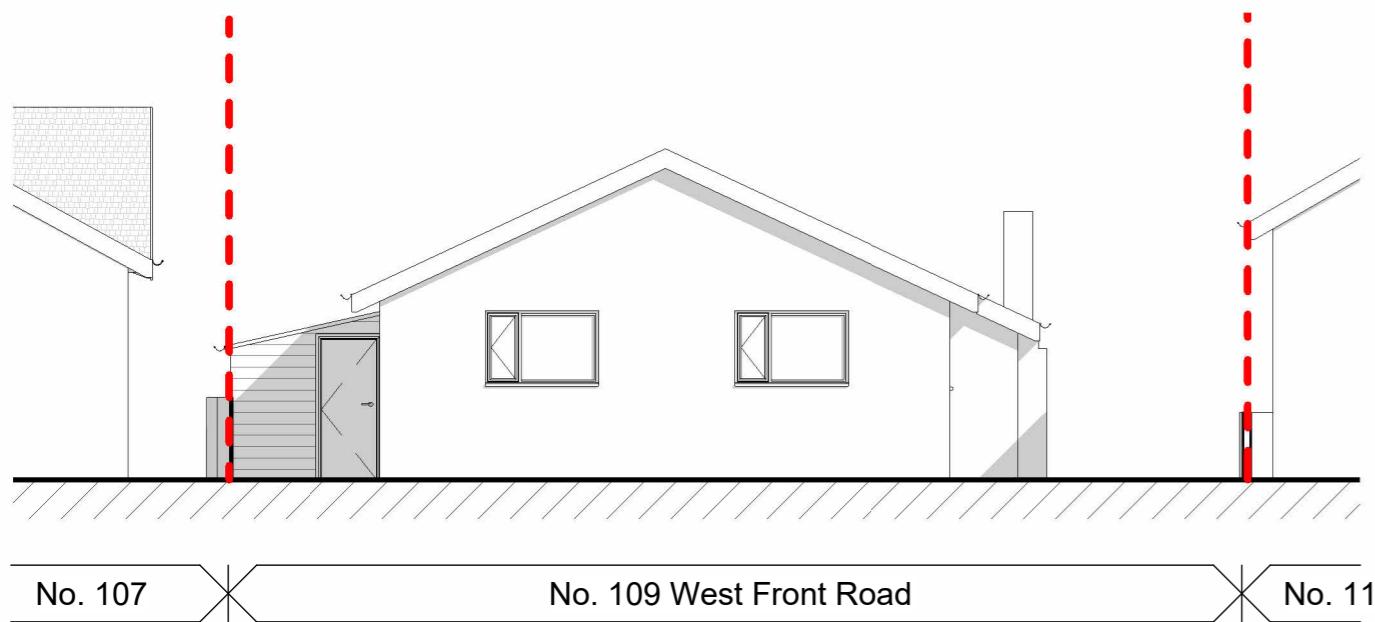


1. EXISTING FRONT ELEVATION

1 : 100

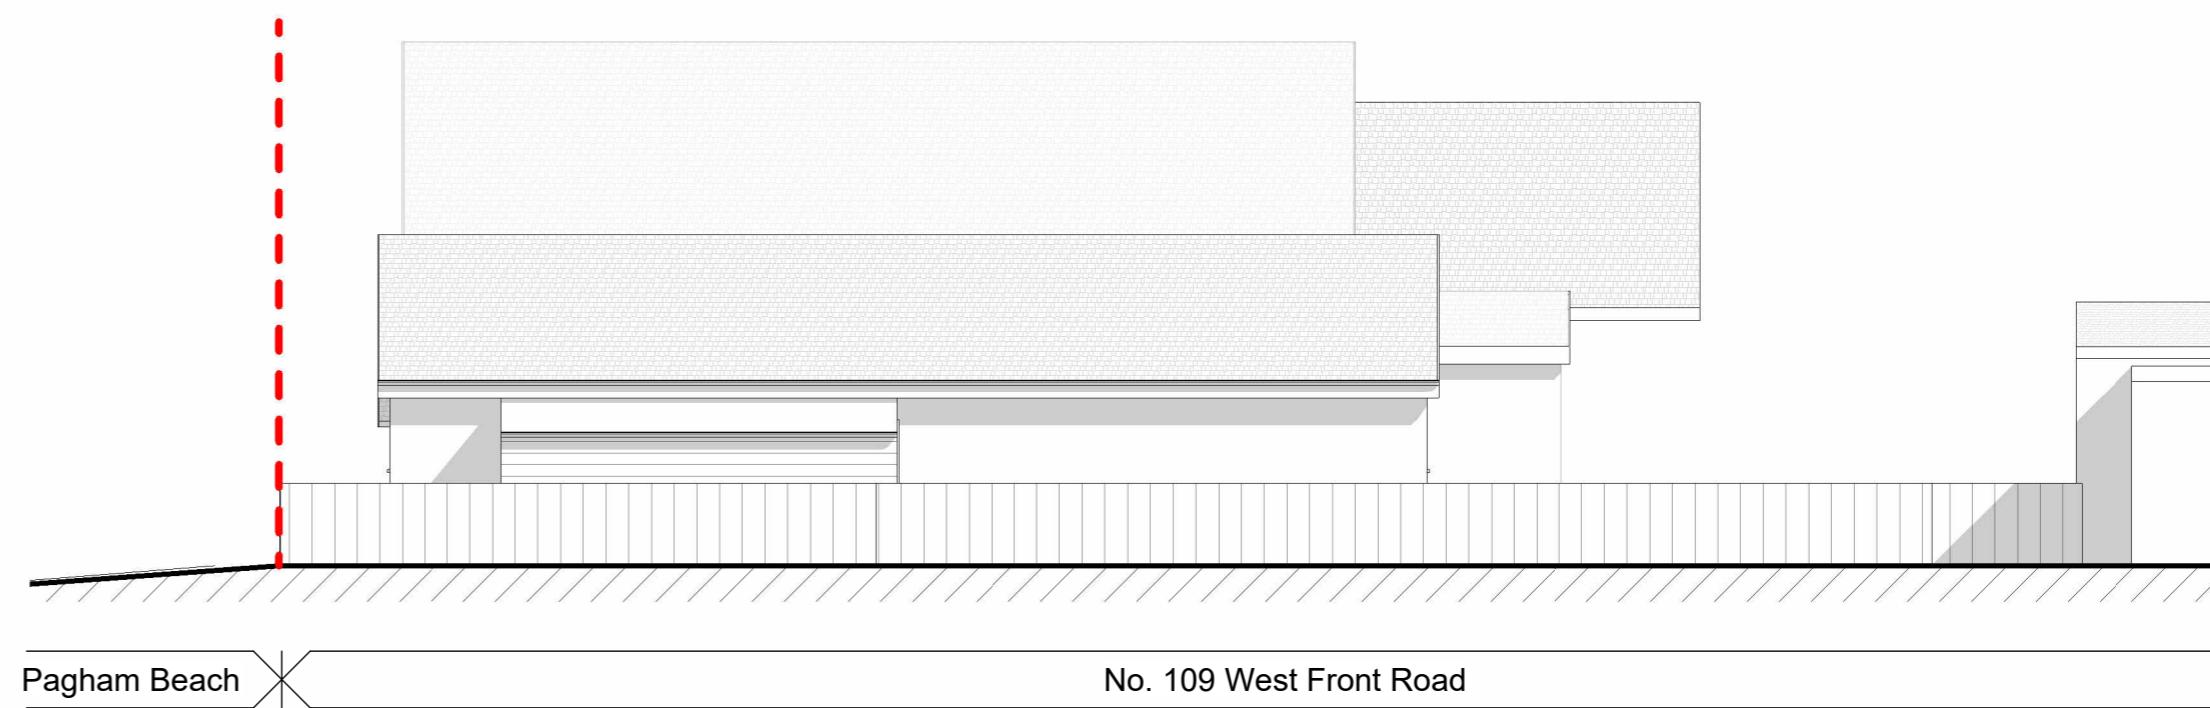

2. EXISTING SIDE ELEVATION

1 : 100

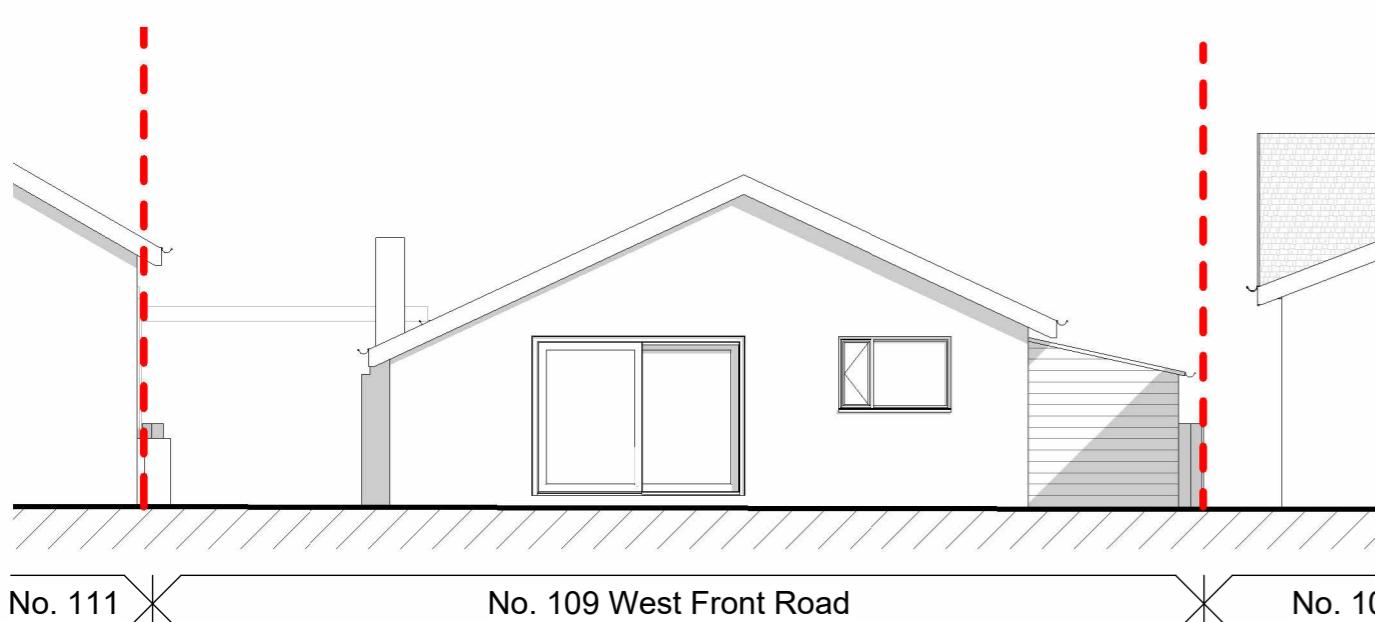

4. EXISTING SIDE ELEVATION

1 : 100



3. EXISTING REAR ELEVATION

1 : 100

Rewards

PLANNING ISSUE

New ASHP and Solar PVs at
109 West Front Road, Bognor
Regis, PO21 4TB

for
Agility Eco

Drawing title
Existing Elevations

THE OLD MUSIC HALL
106-108 COWLEY ROAD
OXFORD, OX4 1JE
JESSOP & COOK
ARCHITECTS
T: 01865 591212
E: info@jessopandcook.co.uk
www.jessopandcook.co.uk

Scale at A2
1 : 100

Date
Nov 24

Drawn by
BT

Checked
HT

Revision
P.1708.22_004

0 2 4 6 8 10
Scale Bar 1:100
10m