


Notes

1. Copyright Jessop and Cook Architects
2. Do not scale from drawings, all dimensions to be checked on site.

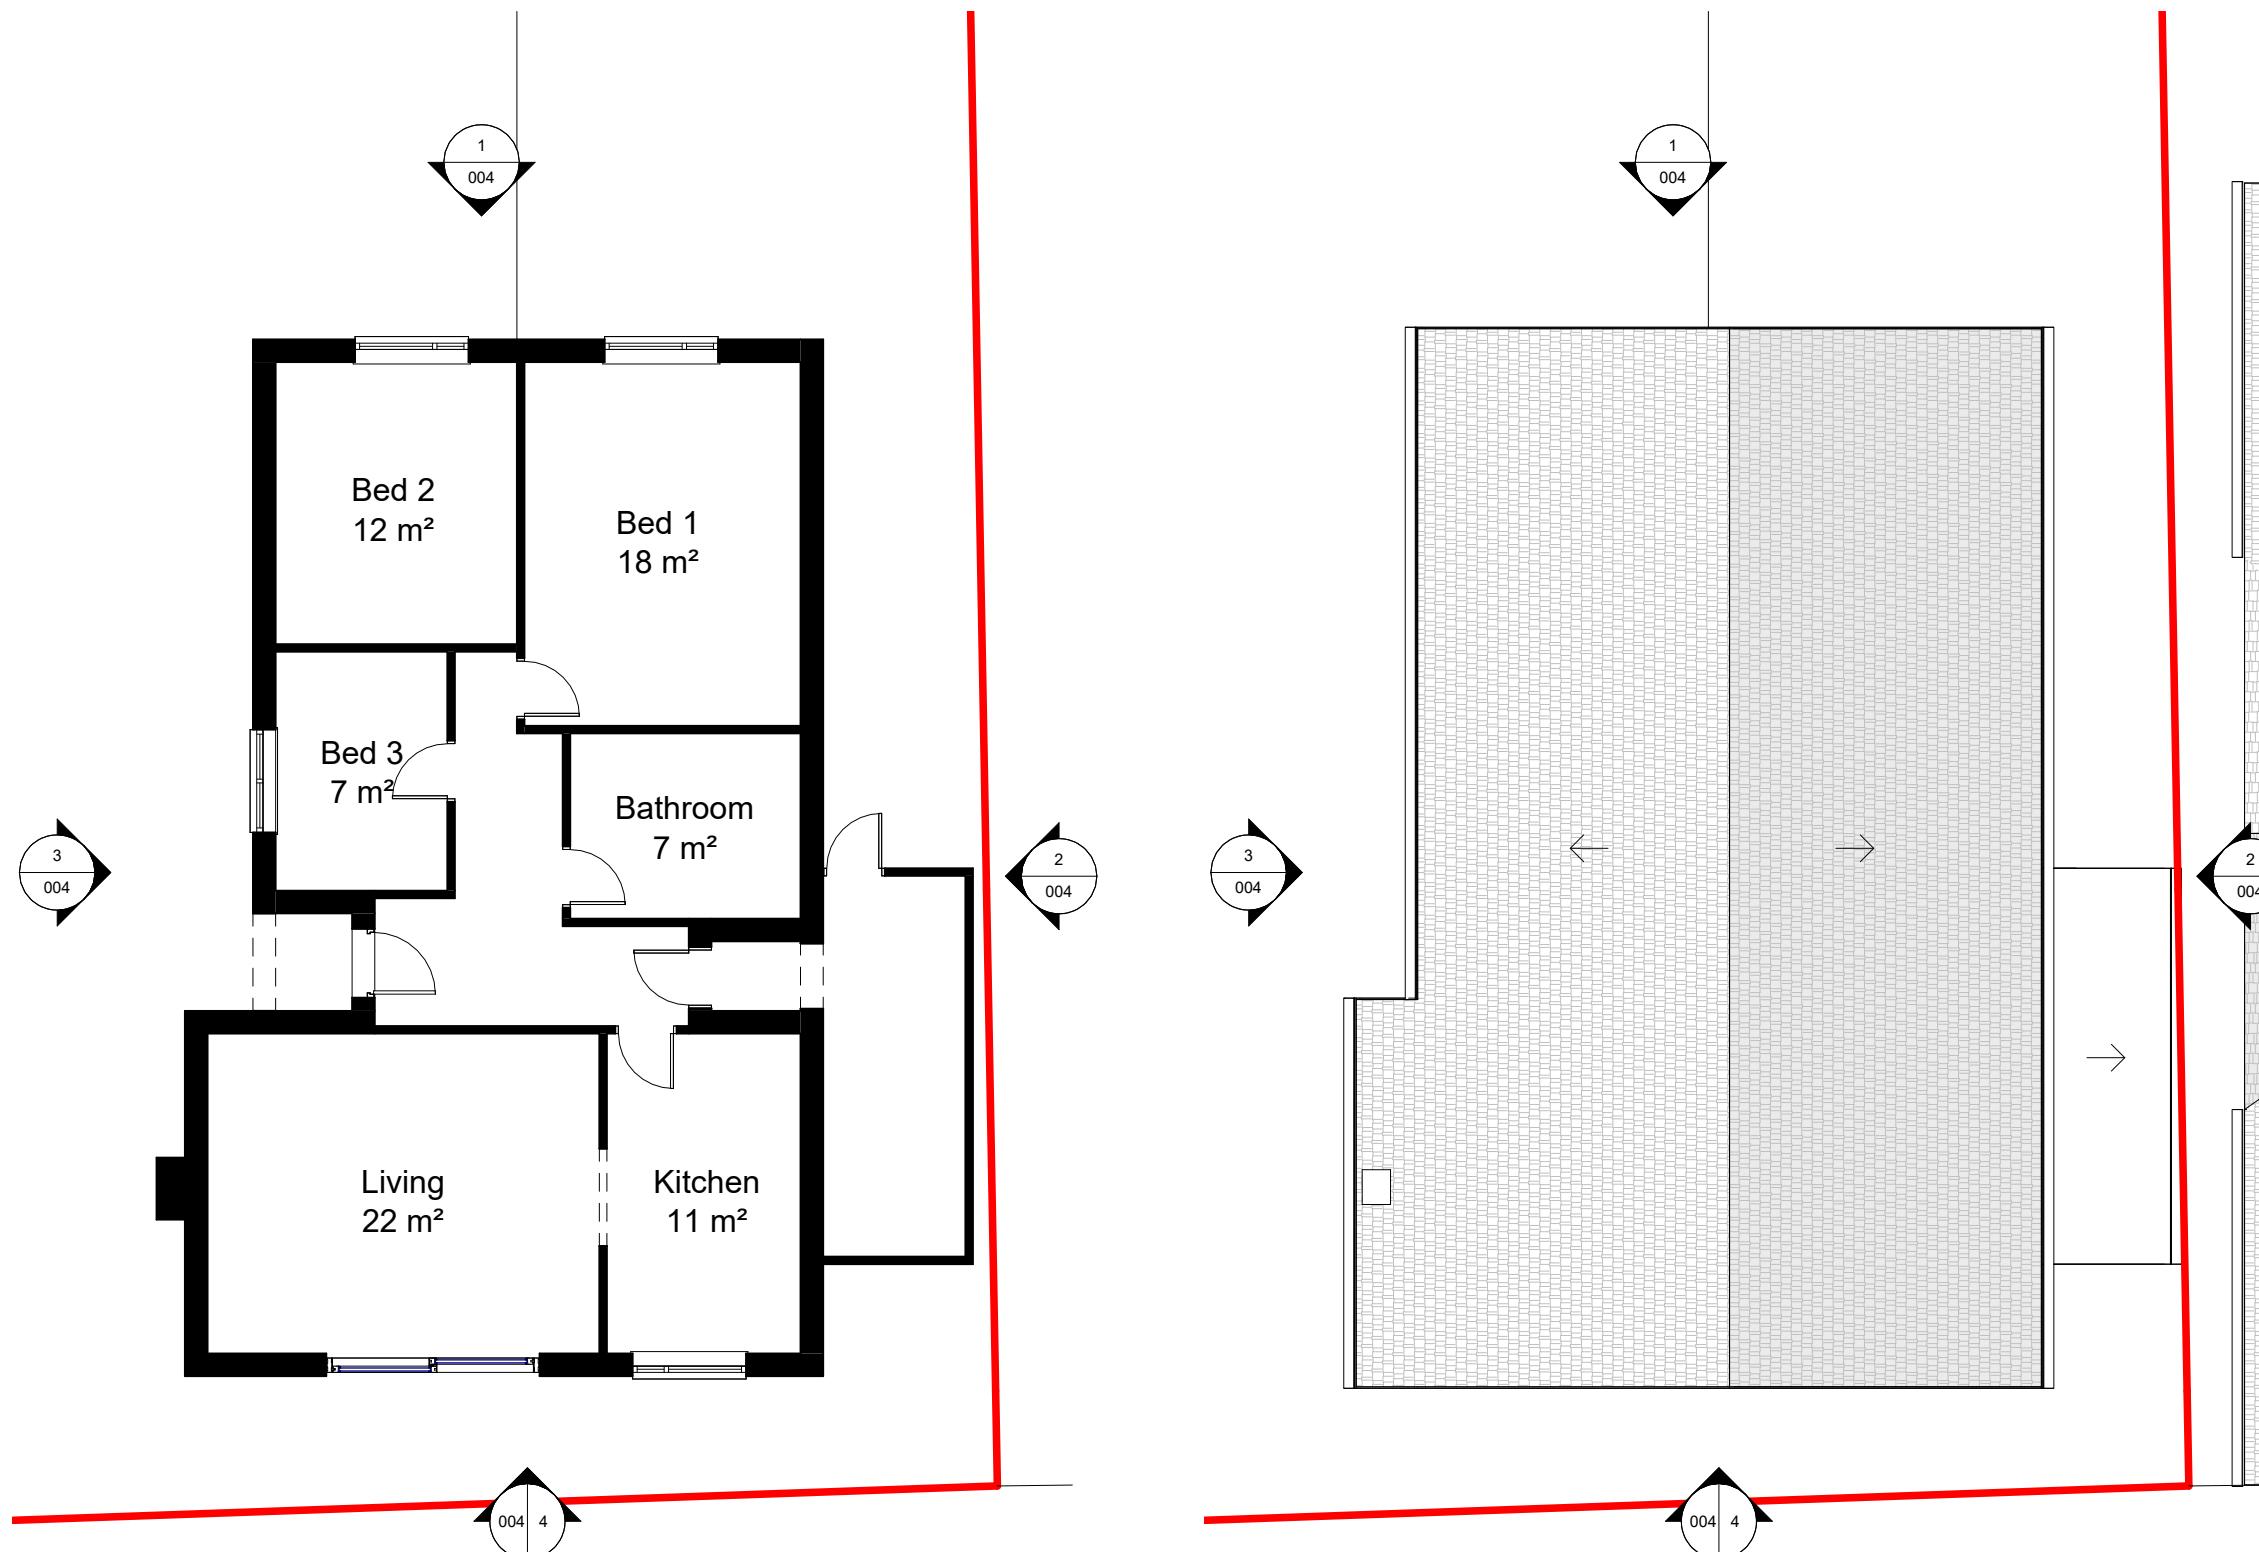


EXISTING GROUND FLOOR PLAN

1 : 100

EXISTING ROOF PLAN

1 : 100

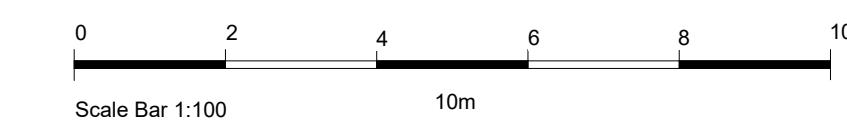

Revisions

PLANNING ISSUE

New ASHP and Solar PVs at
109 West Front Road, Bognor
Regis, PO21 4TB

for
Agility Eco

Drawing title
Existing Floor Plans



Scale at A3
1 : 100
Date Nov 24
Drawn by BT
Checked HT

Drawing number
P.1708.22_003