

Notes

CDM REGULATIONS 2015
The client must abide by the Construction Design and Management Regulations 2015. The client must appoint a contractor. If more than one contractor is to be involved, the client will need to appoint (in writing) a principal designer (to plan, manage and coordinate the planning and design work) and a principal contractor (to plan, manage and coordinate the construction and ensure there are arrangements in place for managing and organising the project).

Domestic clients
The domestic client is to appoint a principal designer and a principal contractor when there is more than one contractor, if not your duties will automatically transferred to the contractor or principal contractor.

The designer can take on the duties, provided there is a written agreement between you and the designer to do so.



The Health and Safety Executive is to be notified as soon as possible before construction work starts if the works:

- (a) Last longer than 30 working days and has more than 20 workers working simultaneously at any point in the project.


Or:

- (b) Exceeds 500 person days.


All contractors/sub-contractors must ensure that they are in possession of the currently issued drawings and details before commencing the relevant work-stage. All measurements to be checked before signs, any discrepancies must be reported to the architect but alterations can be made prior to commencement of building works.

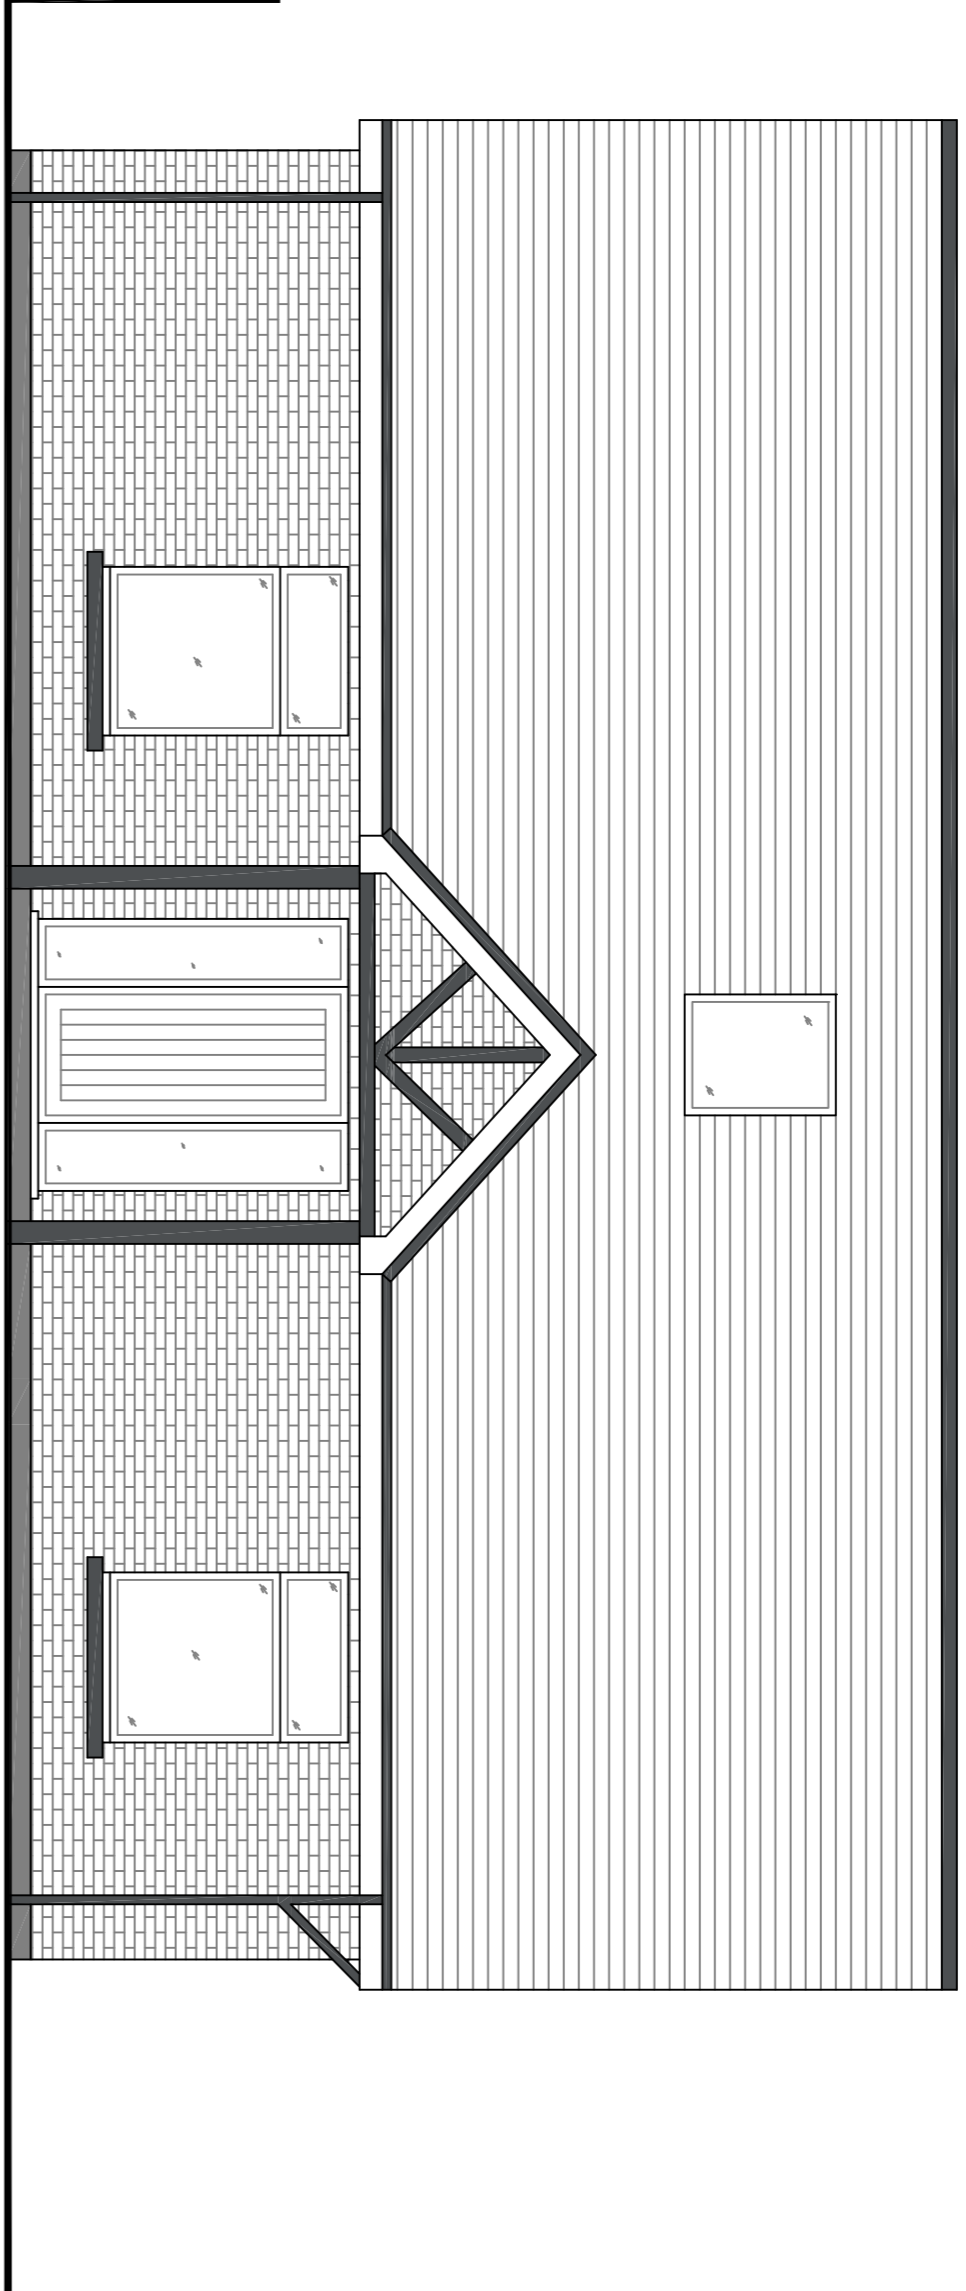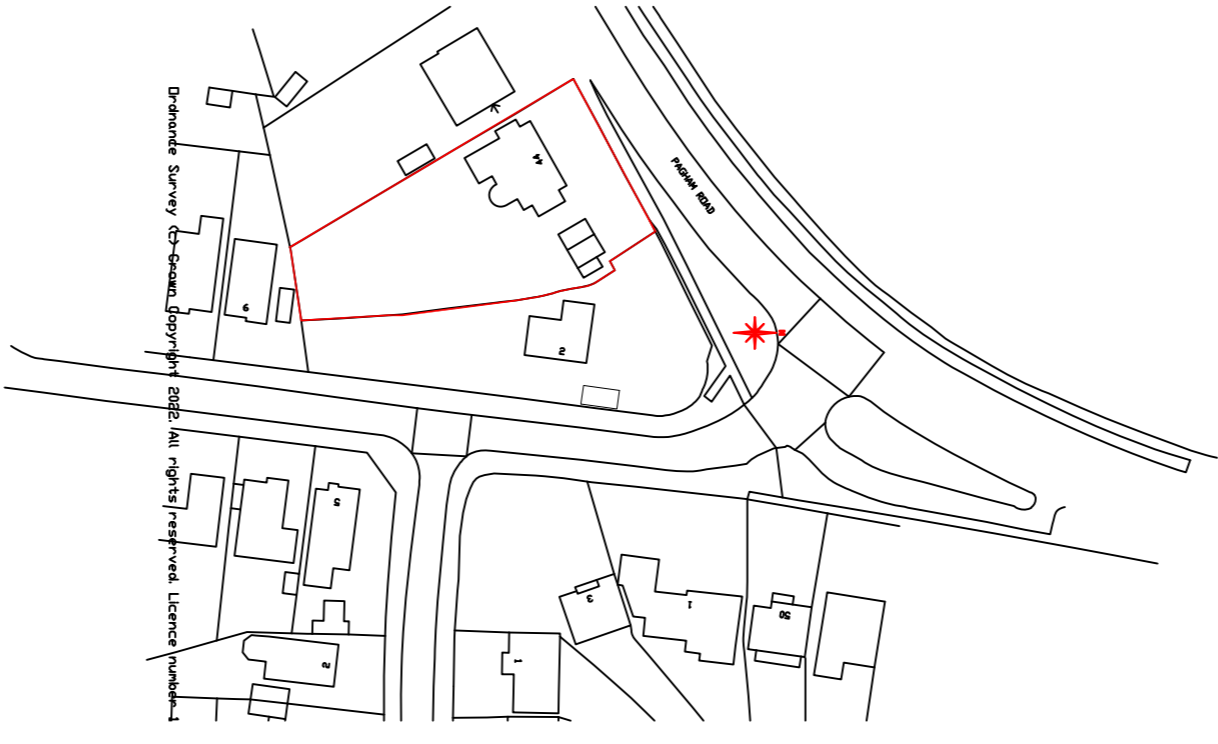


Proposed North Elevation 44A

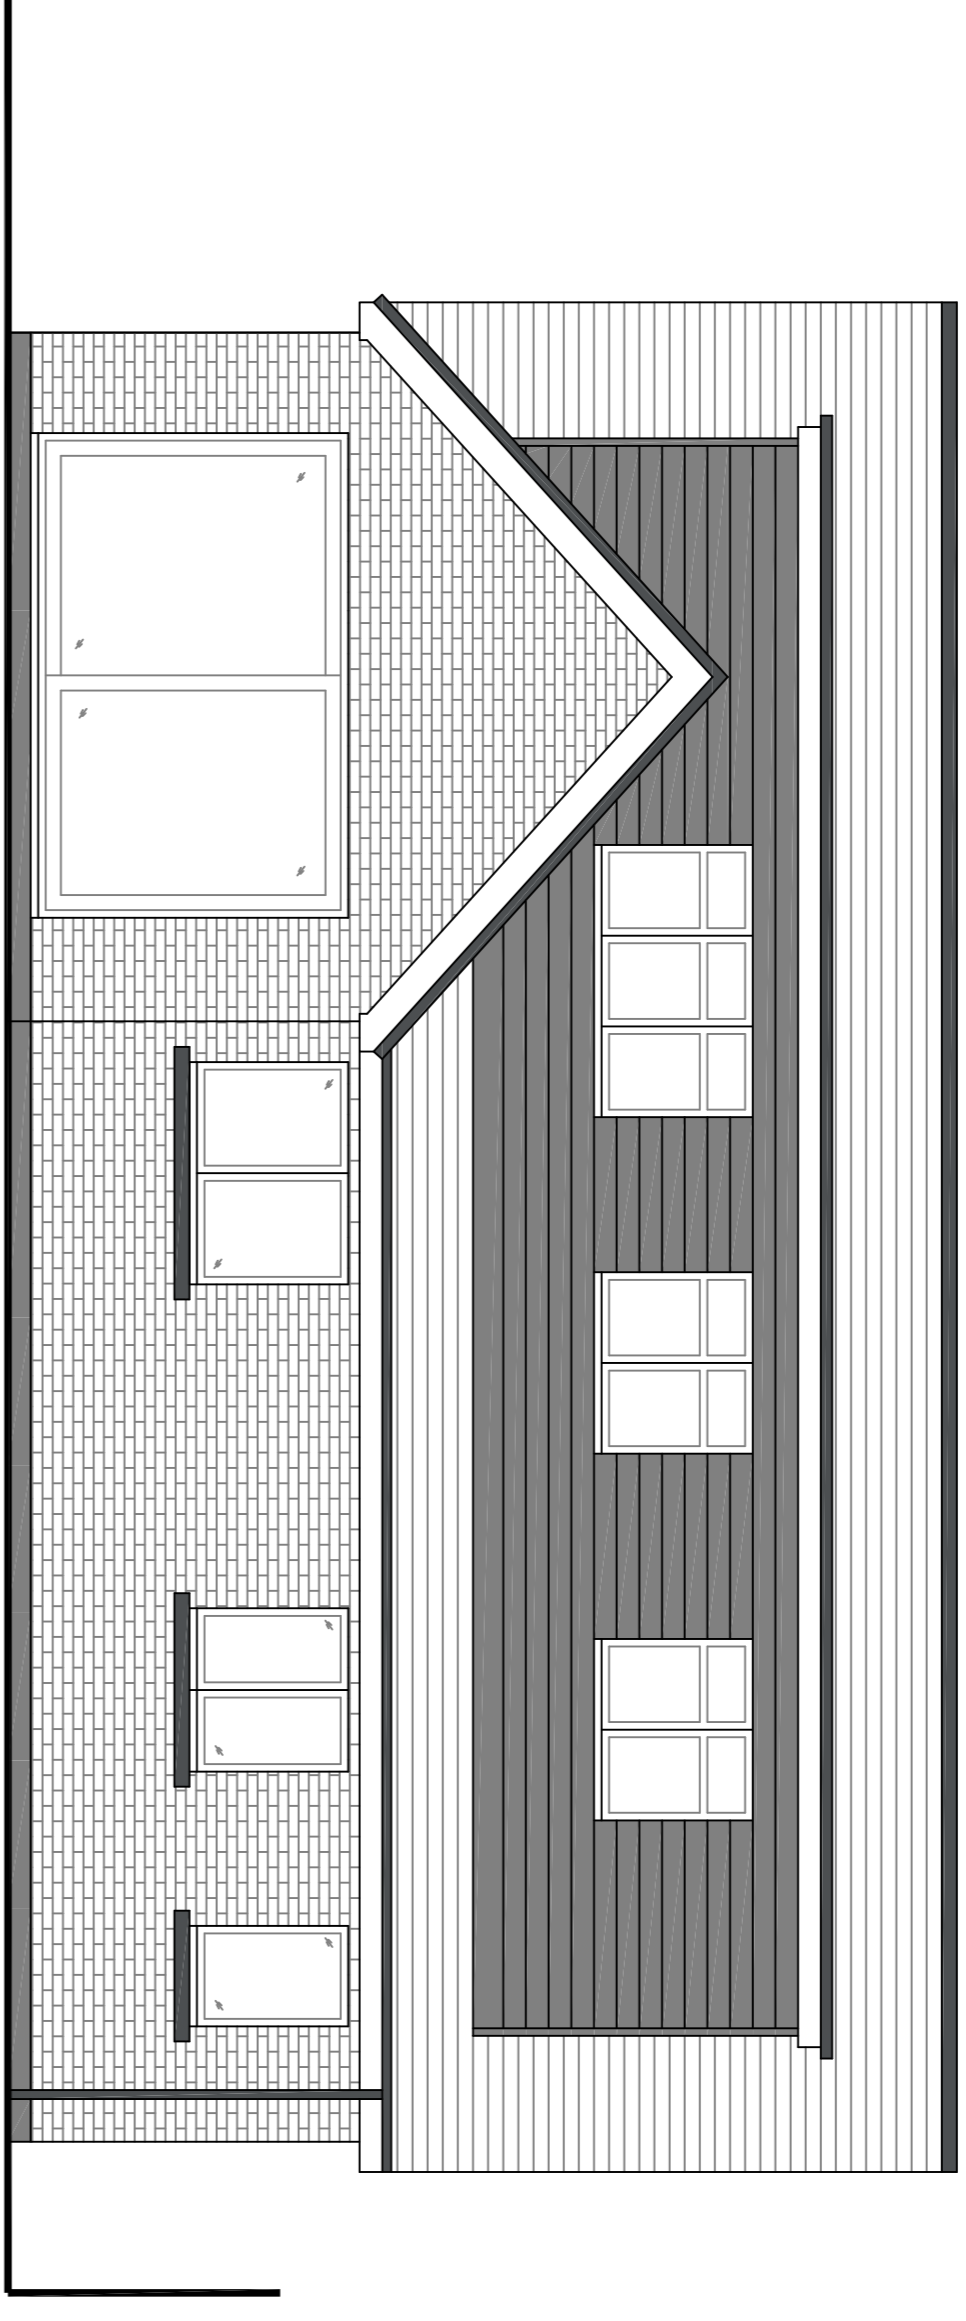

Proposed South Elevation 44 A

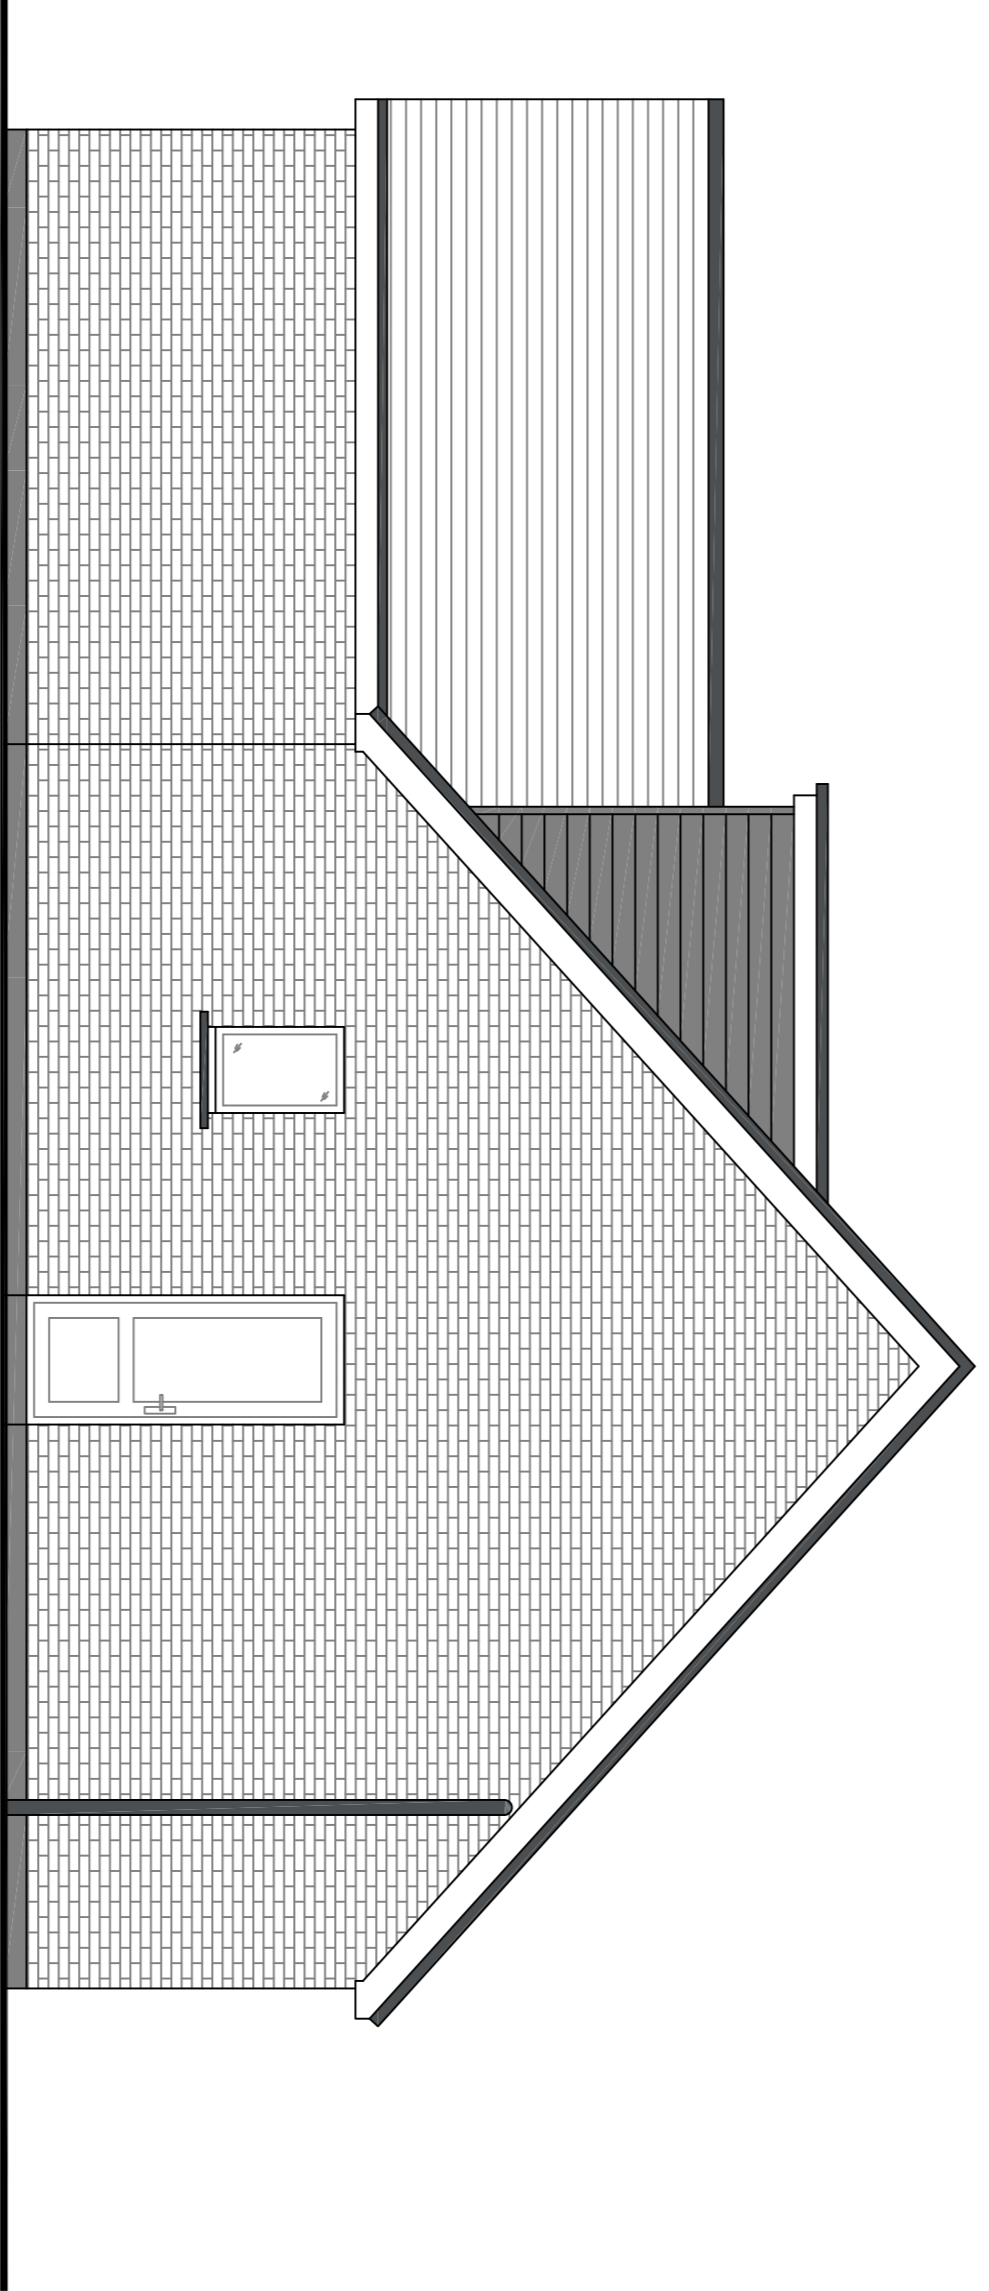

Proposed East Elevation 44A

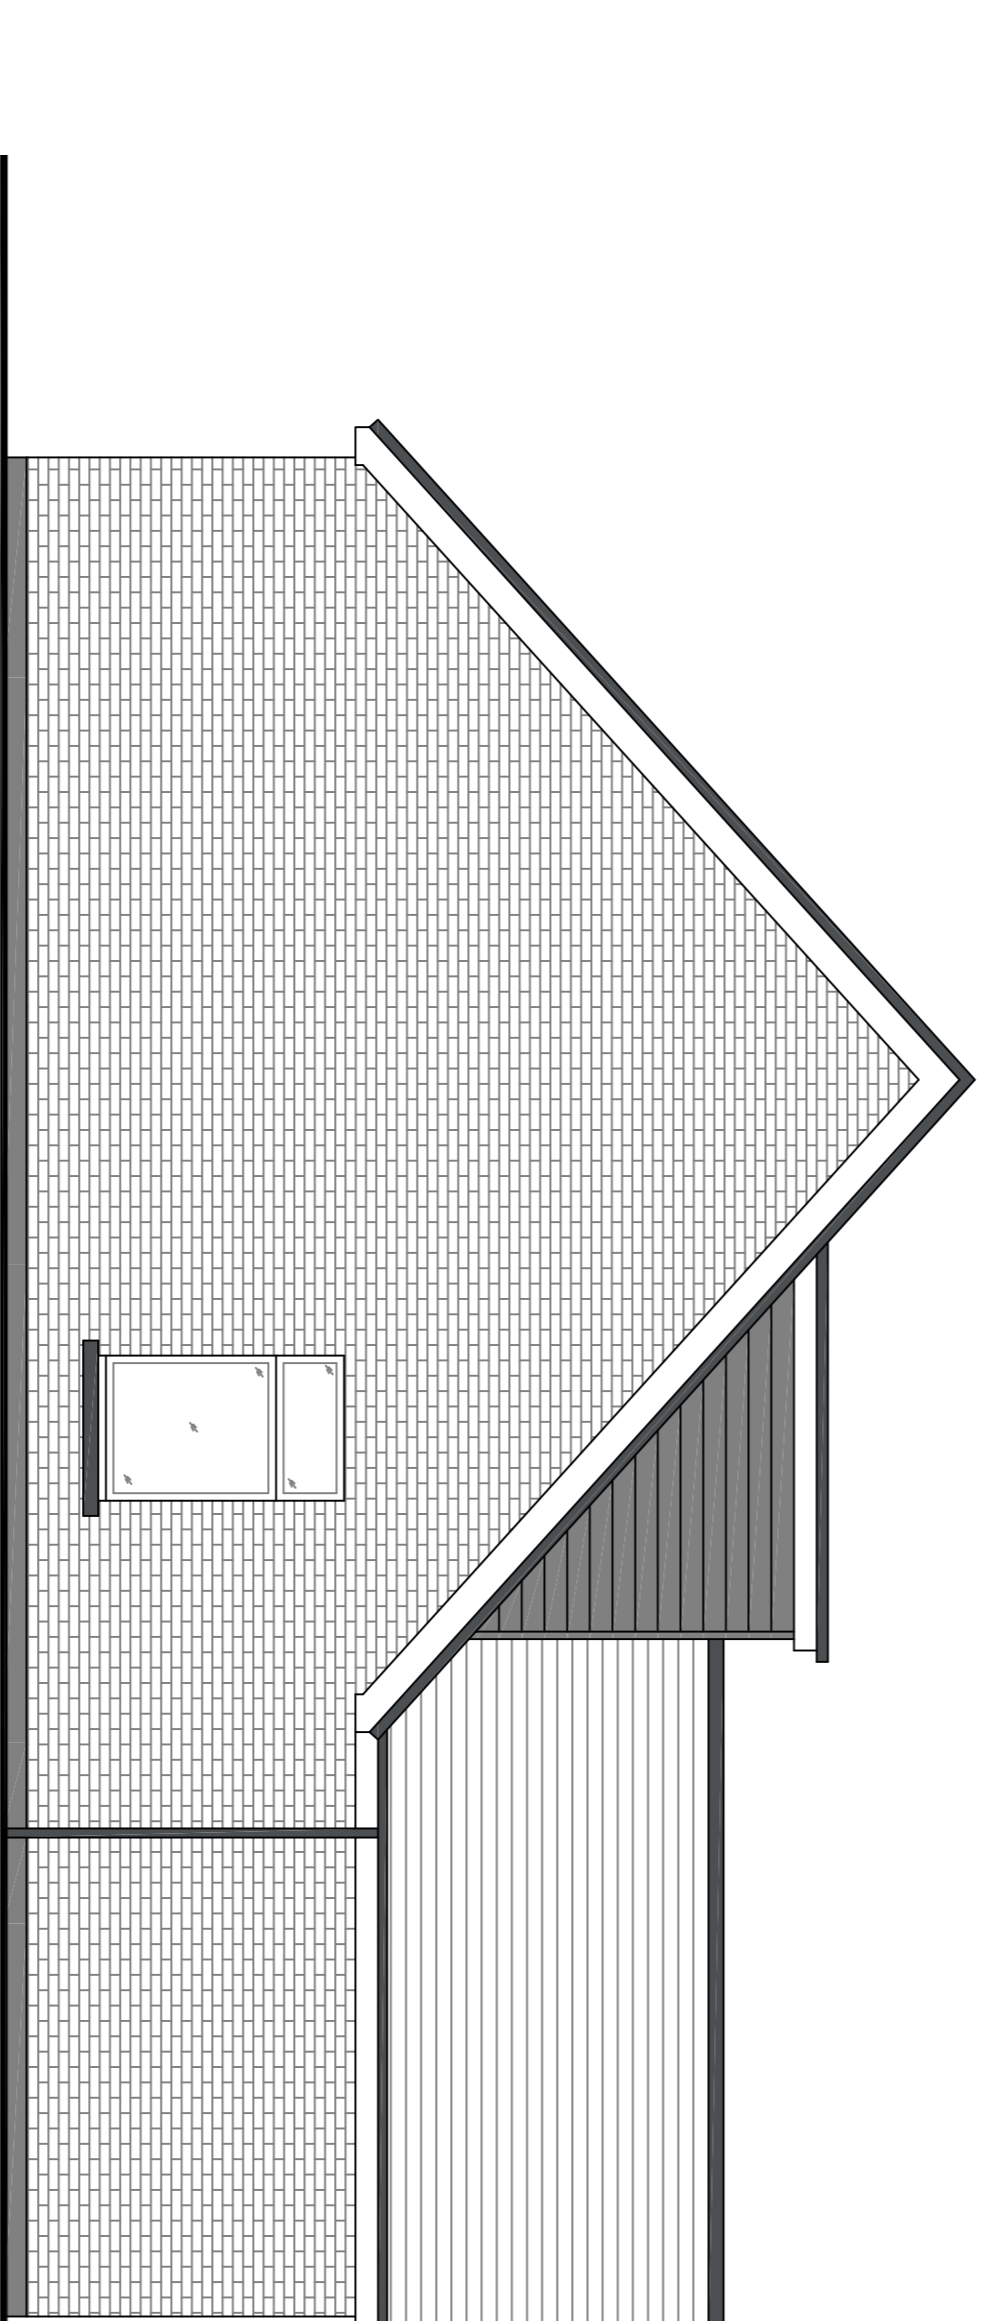

Proposed West Elevation 44A

No.	Revision/Issue	Date.


MULBERRY ARCHITECTURE LTD
 info@mulberrybg.co.uk
 01243 824814

44a Pagham Road
 Pagham
 Bognor Regis
 West Sussex
 PO21 4NP

Proposed Dwelling
Date January 2026
Scale 1:50