


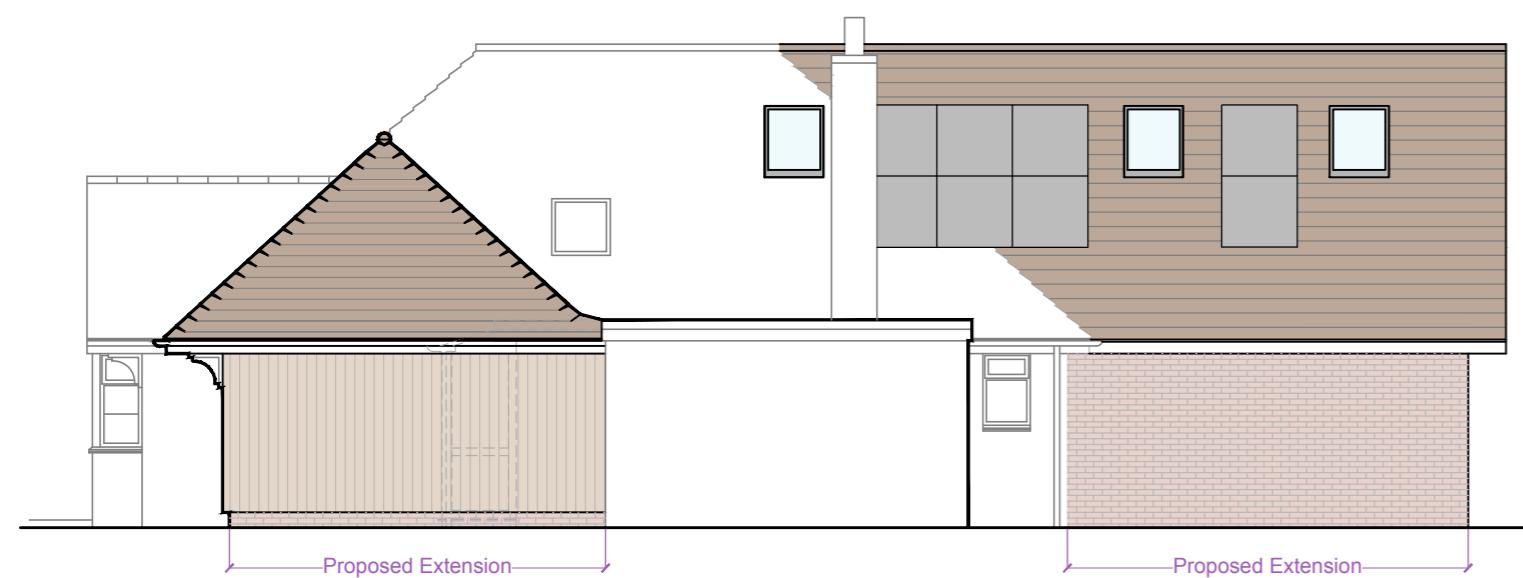

North Elevation –
(Side)



East Elevation –
(Rear)



South Elevation –
(Side)



West Elevation –
(Front)

Elevations 1:100



Materials Schedule:
Walls
Front extension - Softwood timber cladding over brick plinth.
Rear extension - Face brickwork to match existing at lower level, vertical timber cladding at upper level.
Roof
Concrete plain tiles to match existing.
Windows & Doors
Double glazed uPVC in anthracite.
Rainwater goods
uPVC to match existing in black.
Fascias, soffits
To match existing.
Revisions:

This drawing is the property of Fuller Architects and is not to be copied reproduced, retained or disclosed to any unauthorised person either wholly or in part without prior consent. Do not scale from this drawing except for Planning purposes. Use all figured dimensions only. All figured dimensions to be checked on site prior to construction. All discrepancies, errors and omissions to be reported to Fuller Architects prior to construction. Layout and dimensions existing building to be checked on site.

FULLER
ARCHITECTS

11 The Parade, Willowhayne Crescent,
East Preston, West Sussex BN16 1NS

tel: 01903 774754

email: info@fuller-architects.co.uk
www.fuller-architects.co.uk

Job Title
26 Evelyn Avenue, Rustington

Client
Mr R Hirst

Drawing Name
Elevations -
Proposed

Drawing Status
Planning

Drawn by ALP Date Jan 25

Checked by DF Date Jan 25

Drawing Scale
1:100 at A2

Drawing No
240014/ 03