



1 metre @ 1:100 on A3

10 metres @ 1:100 on A3

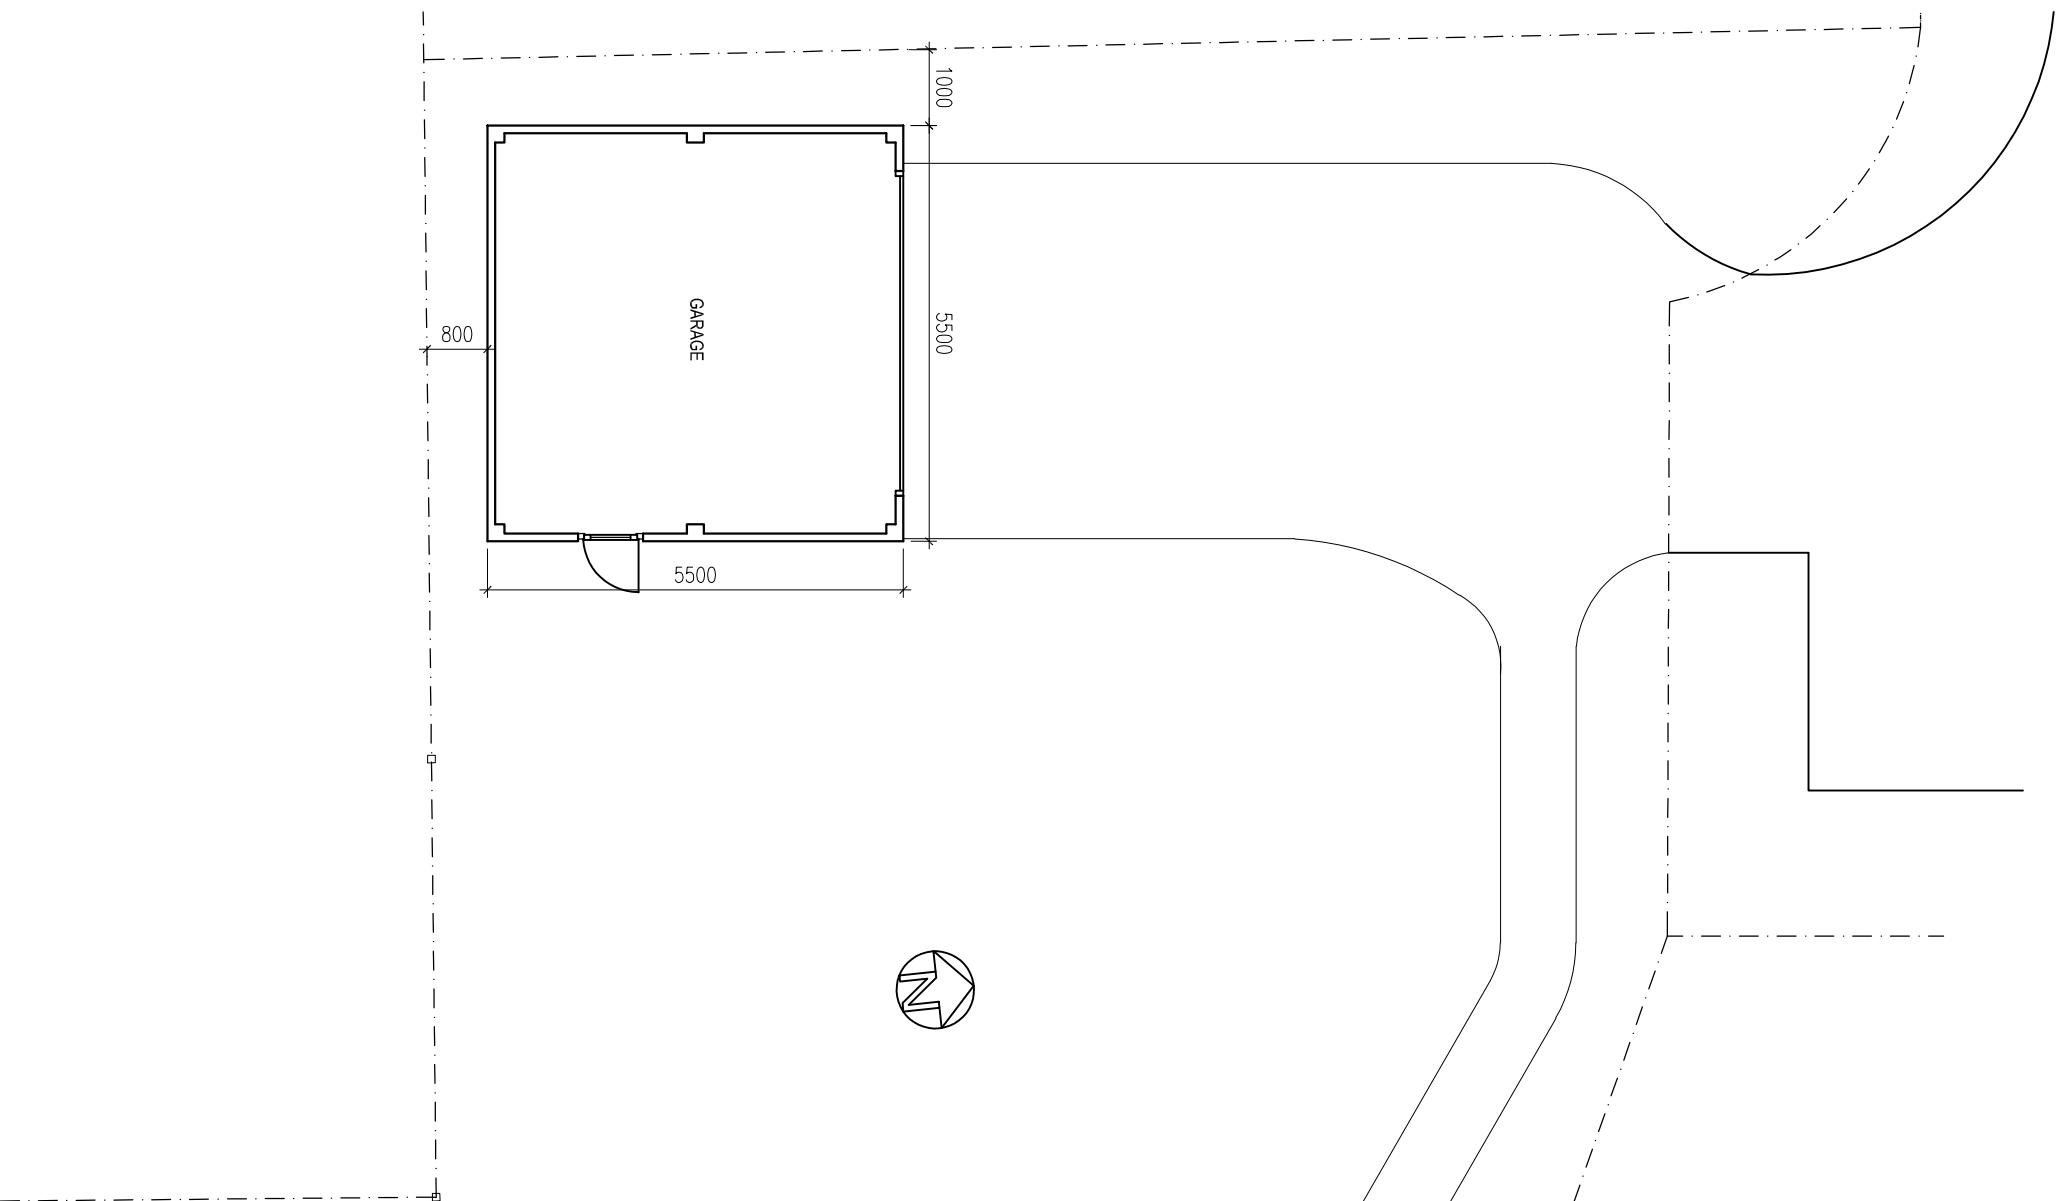

GROUND FLOOR PLAN

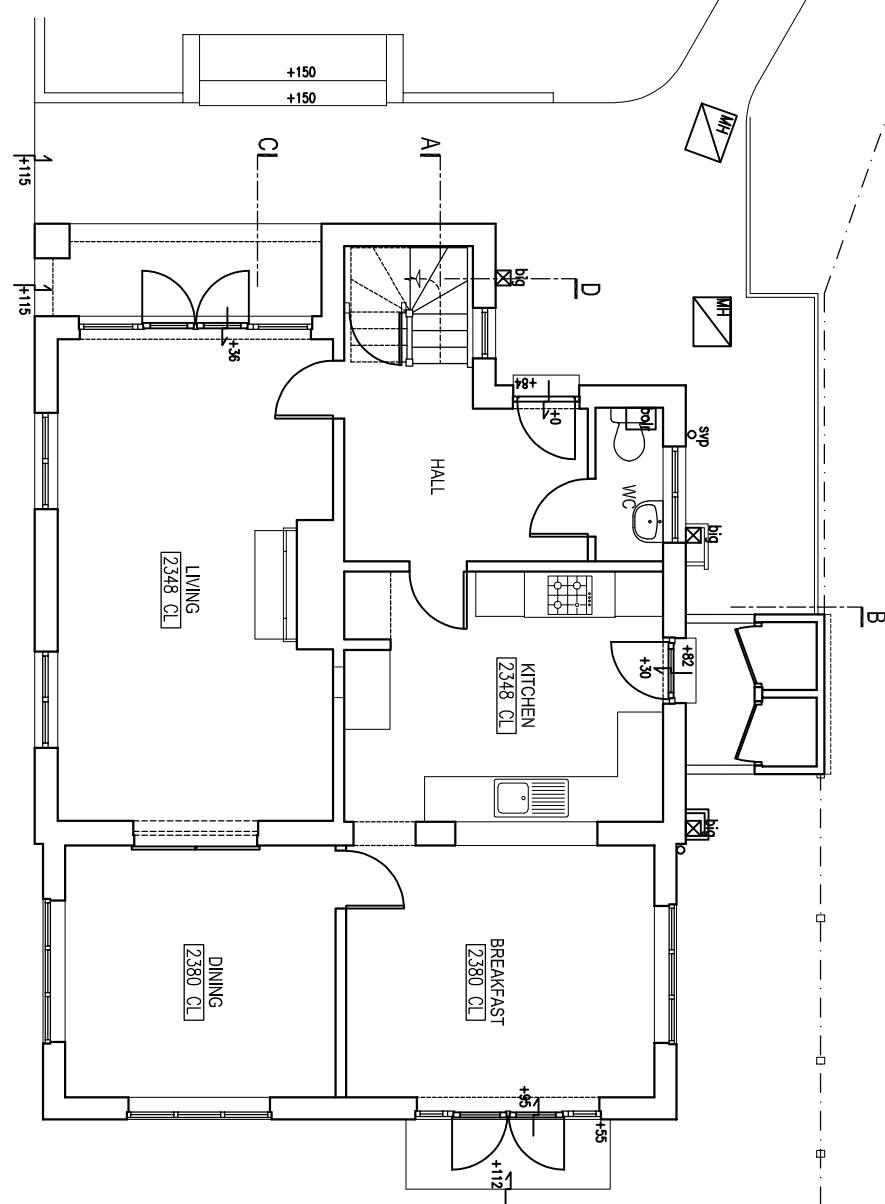

ref. date

These drawings should be approved by Local Authority Building Control or other appropriate checking Authority prior to commencement of the work.

No dimensions to be scaled from this drawing.

All dimensions to be checked on site.

This drawing is copyright.

client: Jeremy & Emma Edwards

project: 12 Hobbs Way

drawing: Proposed Plans

scale: 1:100@A3 date: 27.06.2024

drawn: CH

9, Kenton Road, Rustington, West Sussex, BN11 4PG

tel: 01273 298217

fax: 01273 298217

e-mail: info@churchhargarchitects.co.uk



Claire Harg
Associates Ltd

CH 1242 /006

rev: