






North Elevation (Side)  
1:100

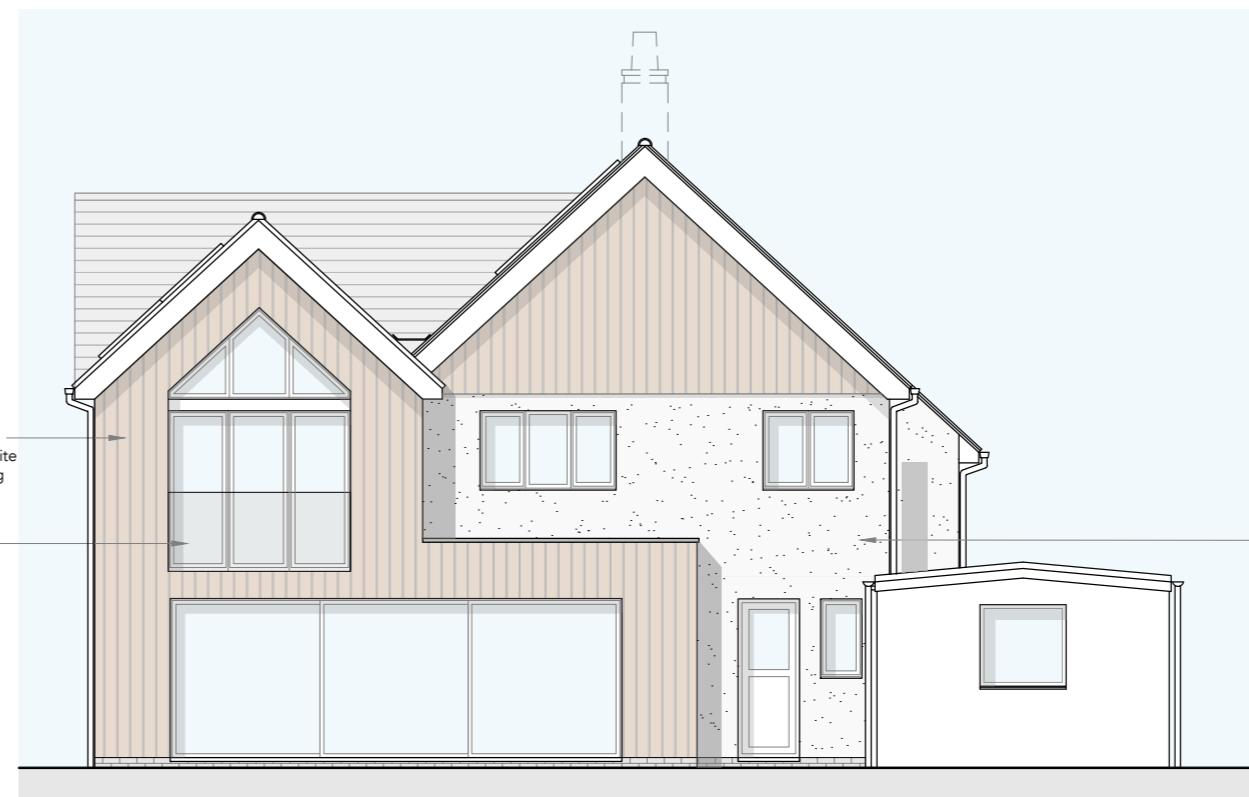

East Elevation (Rear)  
1:100

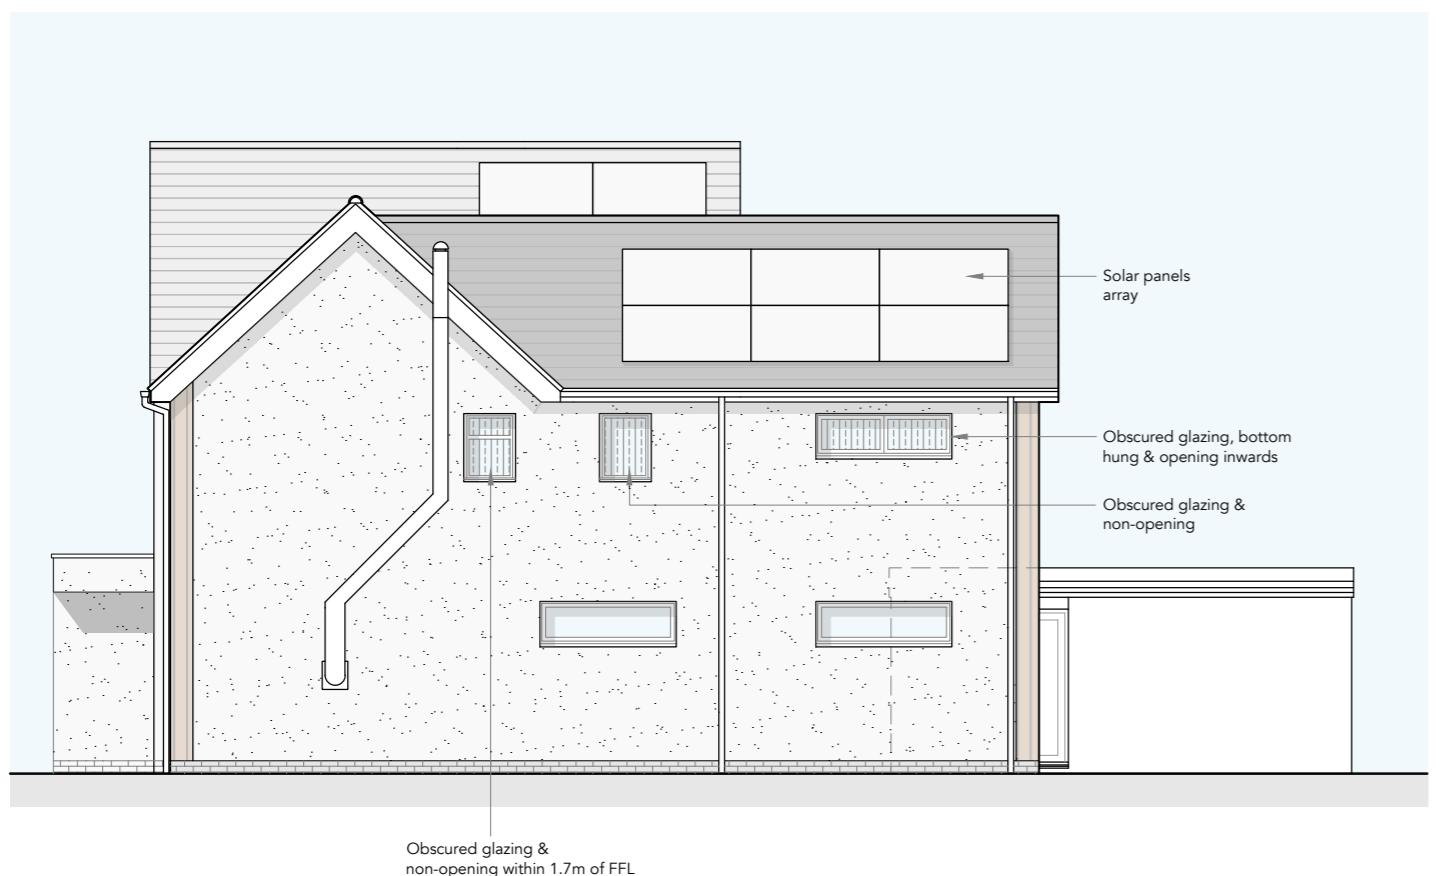

South Elevation (Side)  
1:100

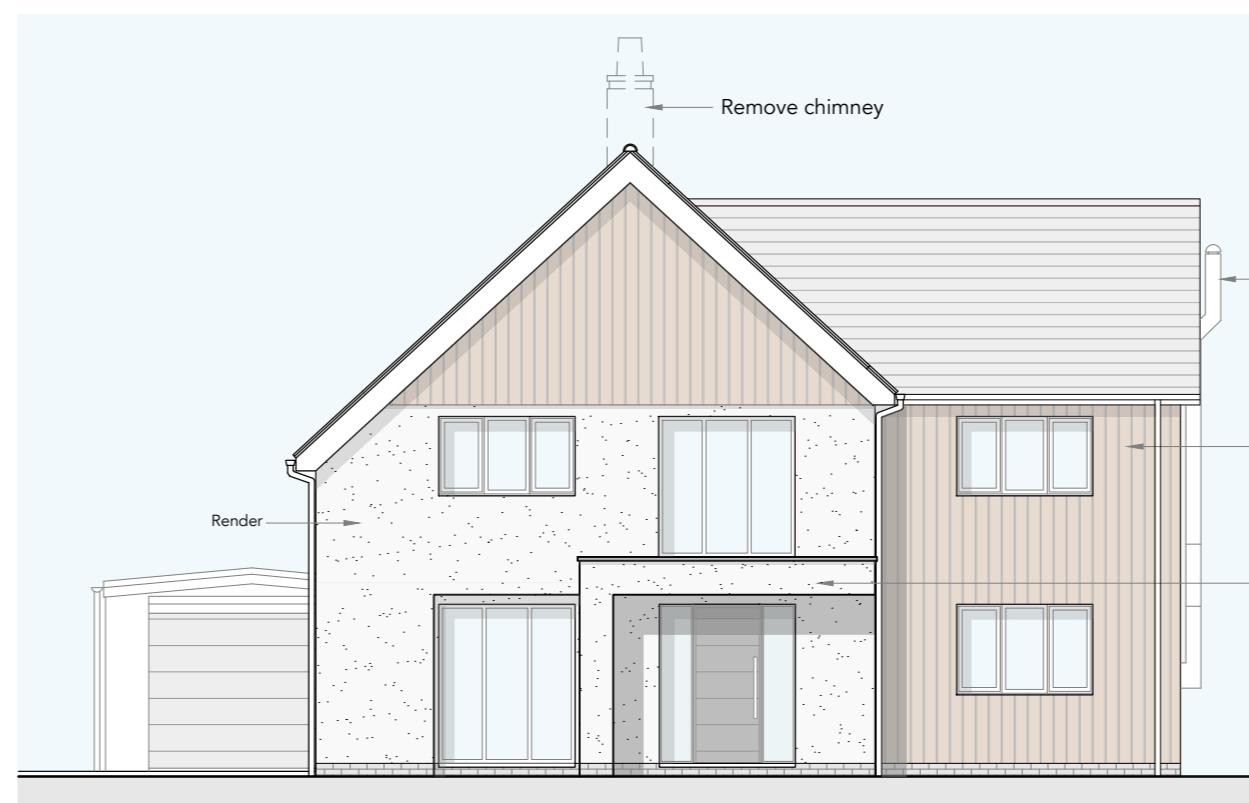

West Elevation (Front)  
1:100

<b>Materials Schedule</b>
<b>Walls</b>
Smooth render and vertical composite cladding.
<b>Roof</b>
New composite slate tiles.
<b>Windows &amp; Doors</b>
Double glazed uPVC in anthracite.
<b>Joinery</b>
uPVC to match existing in white.
<b>Rainwater goods</b>
uPVC to match existing in black.
<b>Revisions:</b>

This drawing is the property of Fuller Architects and is not to be copied reproduced, retained or disclosed to any unauthorised person either wholly or in part without prior consent. Do not scale from this drawing except for Planning purposes. Use all figured dimensions only. All figured dimensions to be checked on site prior to construction. All discrepancies, errors and omissions to be reported to Fuller Architects prior to construction. Layout and dimensions existing building to be checked on site.

**FULLER**  
• ARCHITECTS •

01903 774754  
info@fuller-architects.co.uk  
fuller-architects.co.uk  
103-105 Sea Road, East Preston,  
BN16 1NX

Job Title  
19 The Parkway, Rustington  
Client  
Jim & Lisa Wilkinson  
Drawing Name  
Elevations - Proposed

Drawing Status  
Planning  
Drawn by BF Date Aug 25  
Checked by LW Date Aug 25  
Drawing Scale  
1:100 at A2  
Drawing No  
250047/06 Revision