






North Elevation (Front)

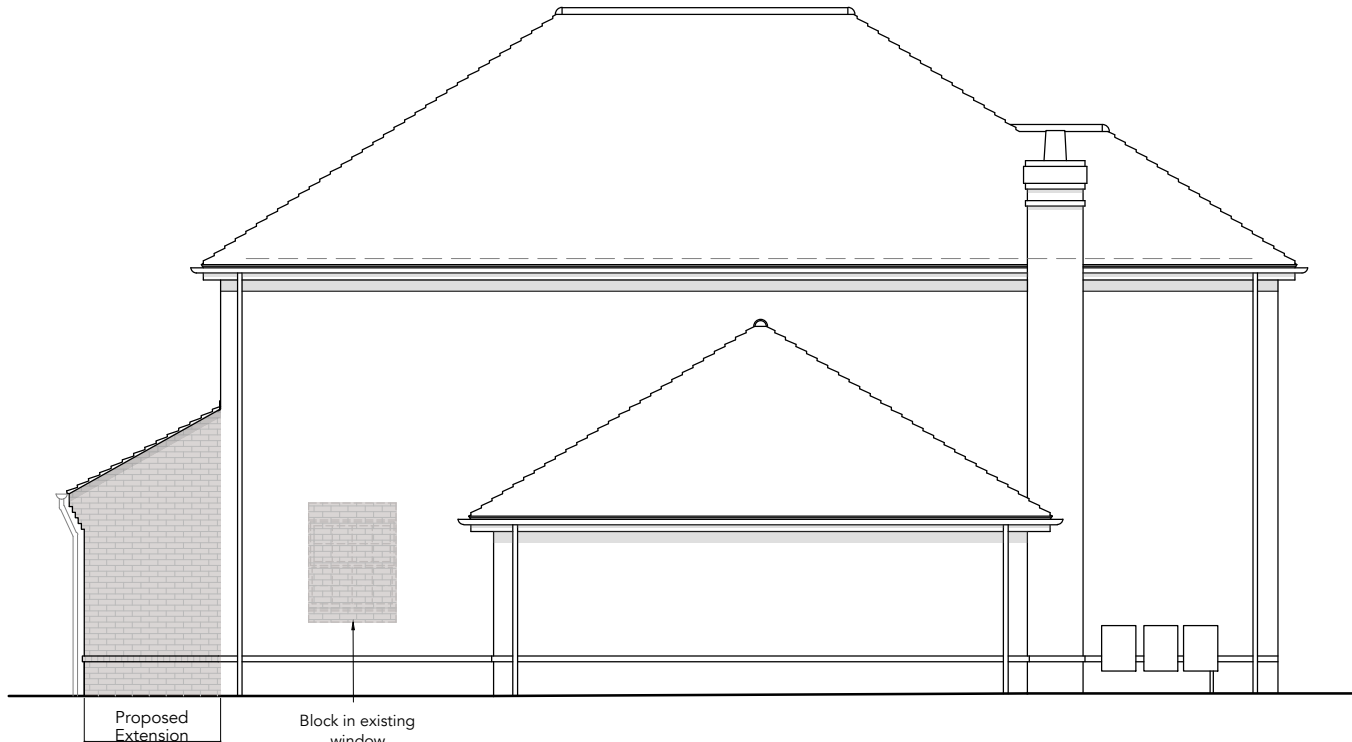


East Elevation (Side)

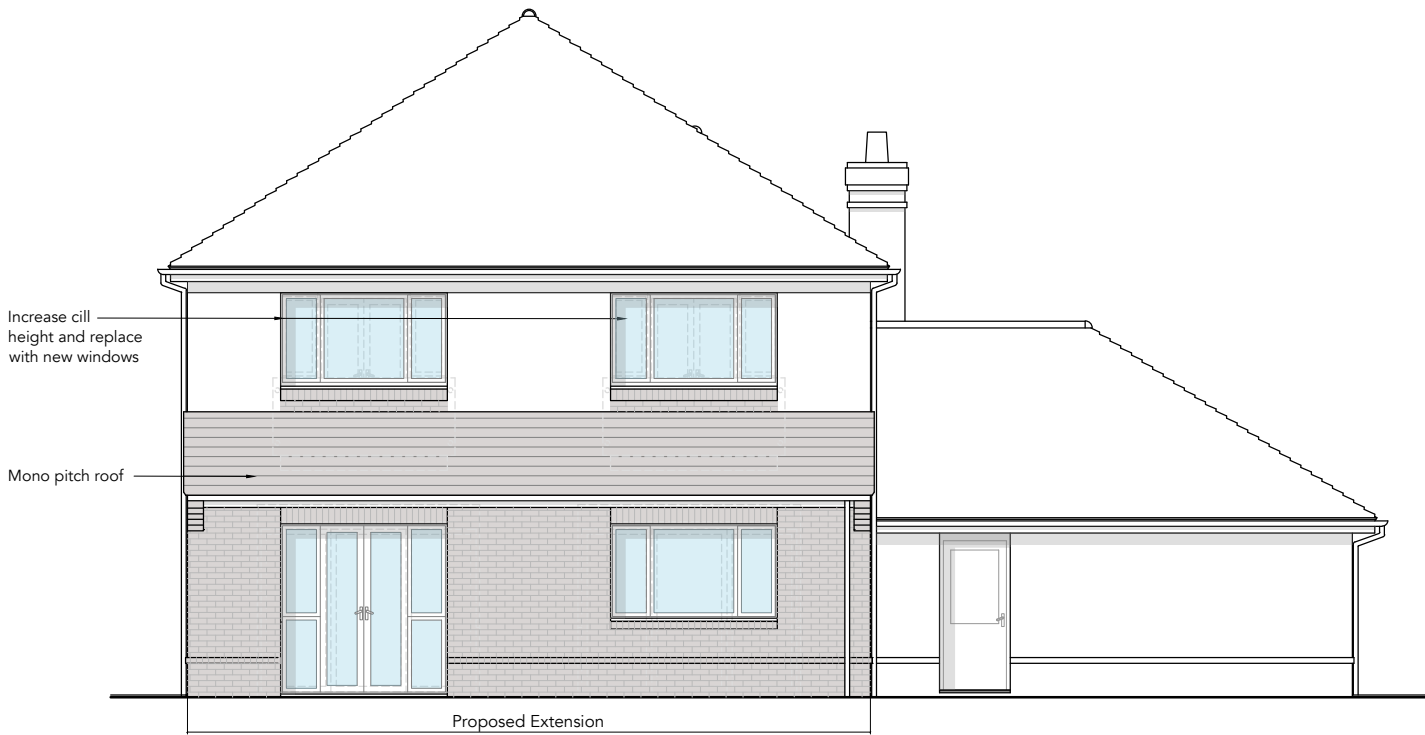

South Elevation (Rear)

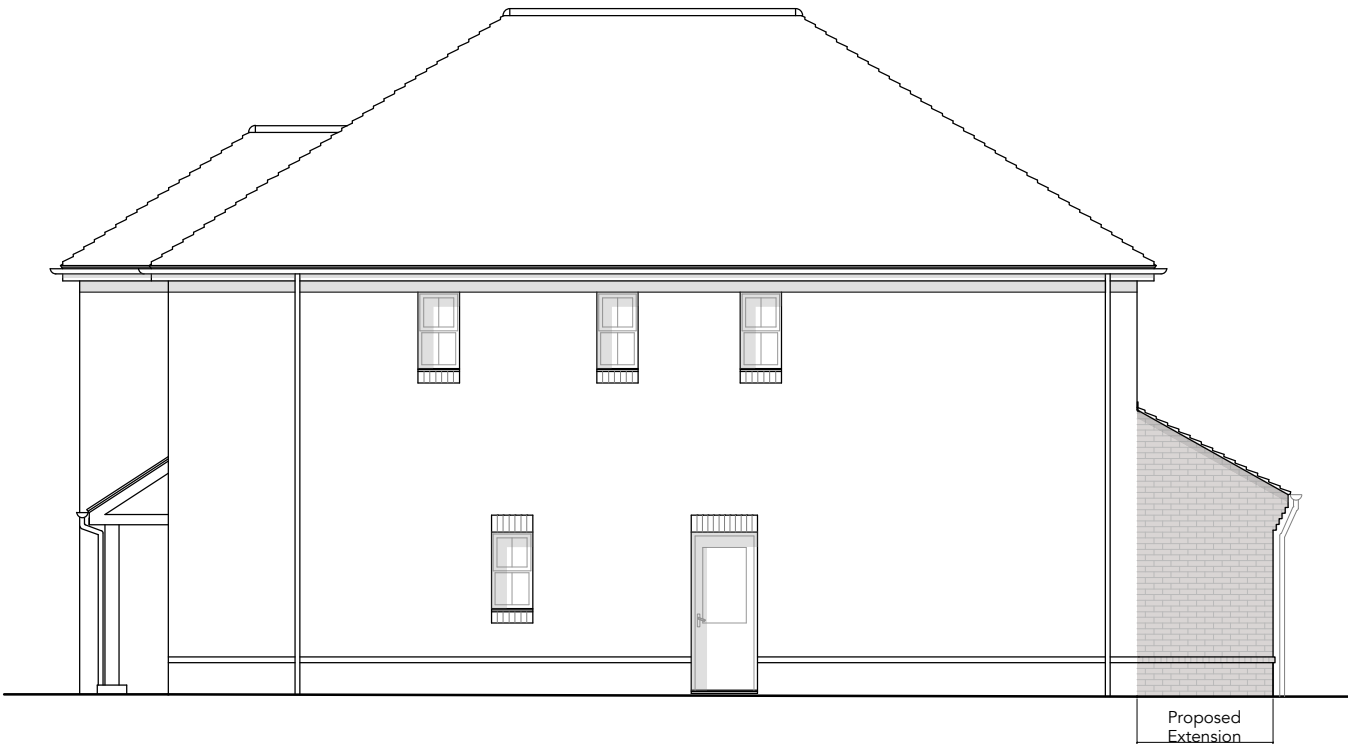

West Elevation (Side)

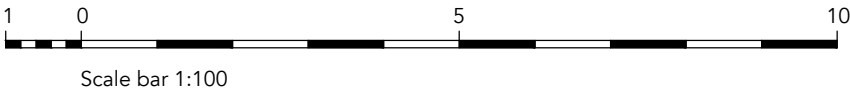

Materials Schedule:

Mono pitch roof - clay tiles to match existing.

Walls - brickwork to match existing.

Doors/ windows - white uPVC to match existing.

Fascias/ soffits - white to match existing.

Rainwater goods - white uPVC to match existing.

Revisions:

**A** Side elevations revised. 03/12/25 BF

This drawing is the property of Fuller Architects and is not to be copied reproduced, retained or disclosed to any unauthorised person either wholly or in part without prior consent. Do not scale from this drawing except for Planning purposes. Use all figured dimensions only. All figured dimensions to be checked on site prior to construction. All discrepancies, errors and omissions to be reported to Fuller Architects prior to construction. Layout and dimensions existing building to be checked on site.

# FULLER

## • ARCHITECTS •

01903 774754  
info@fuller-architects.co.uk  
fuller-architects.co.uk  
103-105 Sea Road, East Preston,  
BN16 1NX

Job Title  
Aspen House, Hurst Road, East Preston

Client  
Rob Sawyer

Drawing Name  
Elevations - Proposed

Drawing Status  
Planning

Drawn by BF Date Nov 25

Checked by DF Date Nov 25

Drawing Scale  
1:100 at A2

Drawing No Revision

250064/ 06 A