


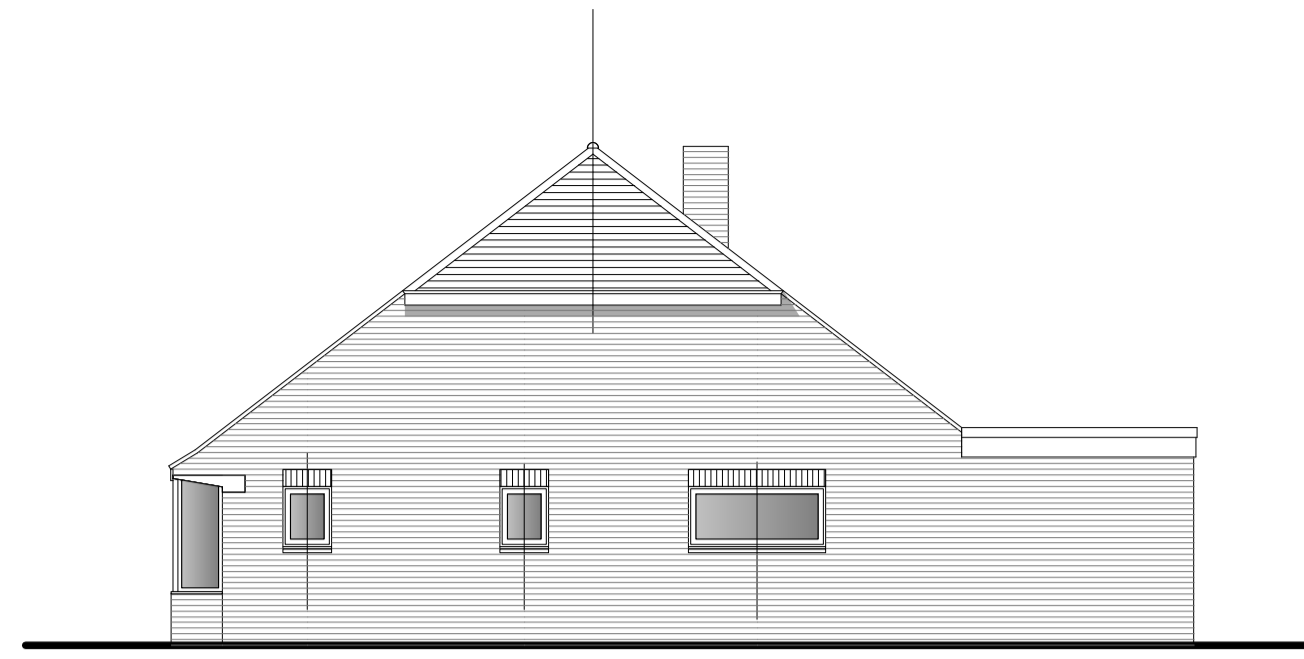


SIDE ELEVATION




SIDE ELEVATION




FRONT ELEVATION

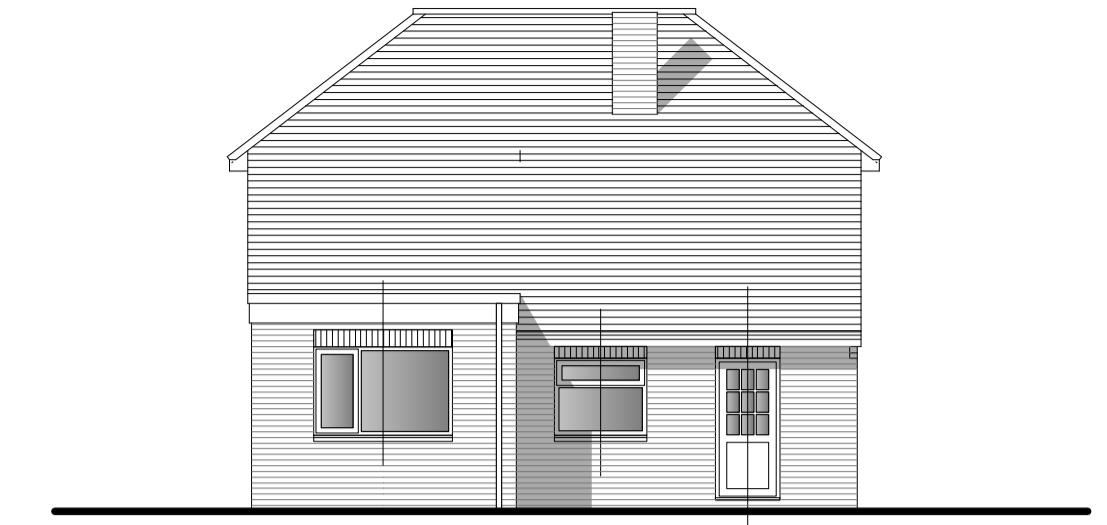


REAR ELEVATION

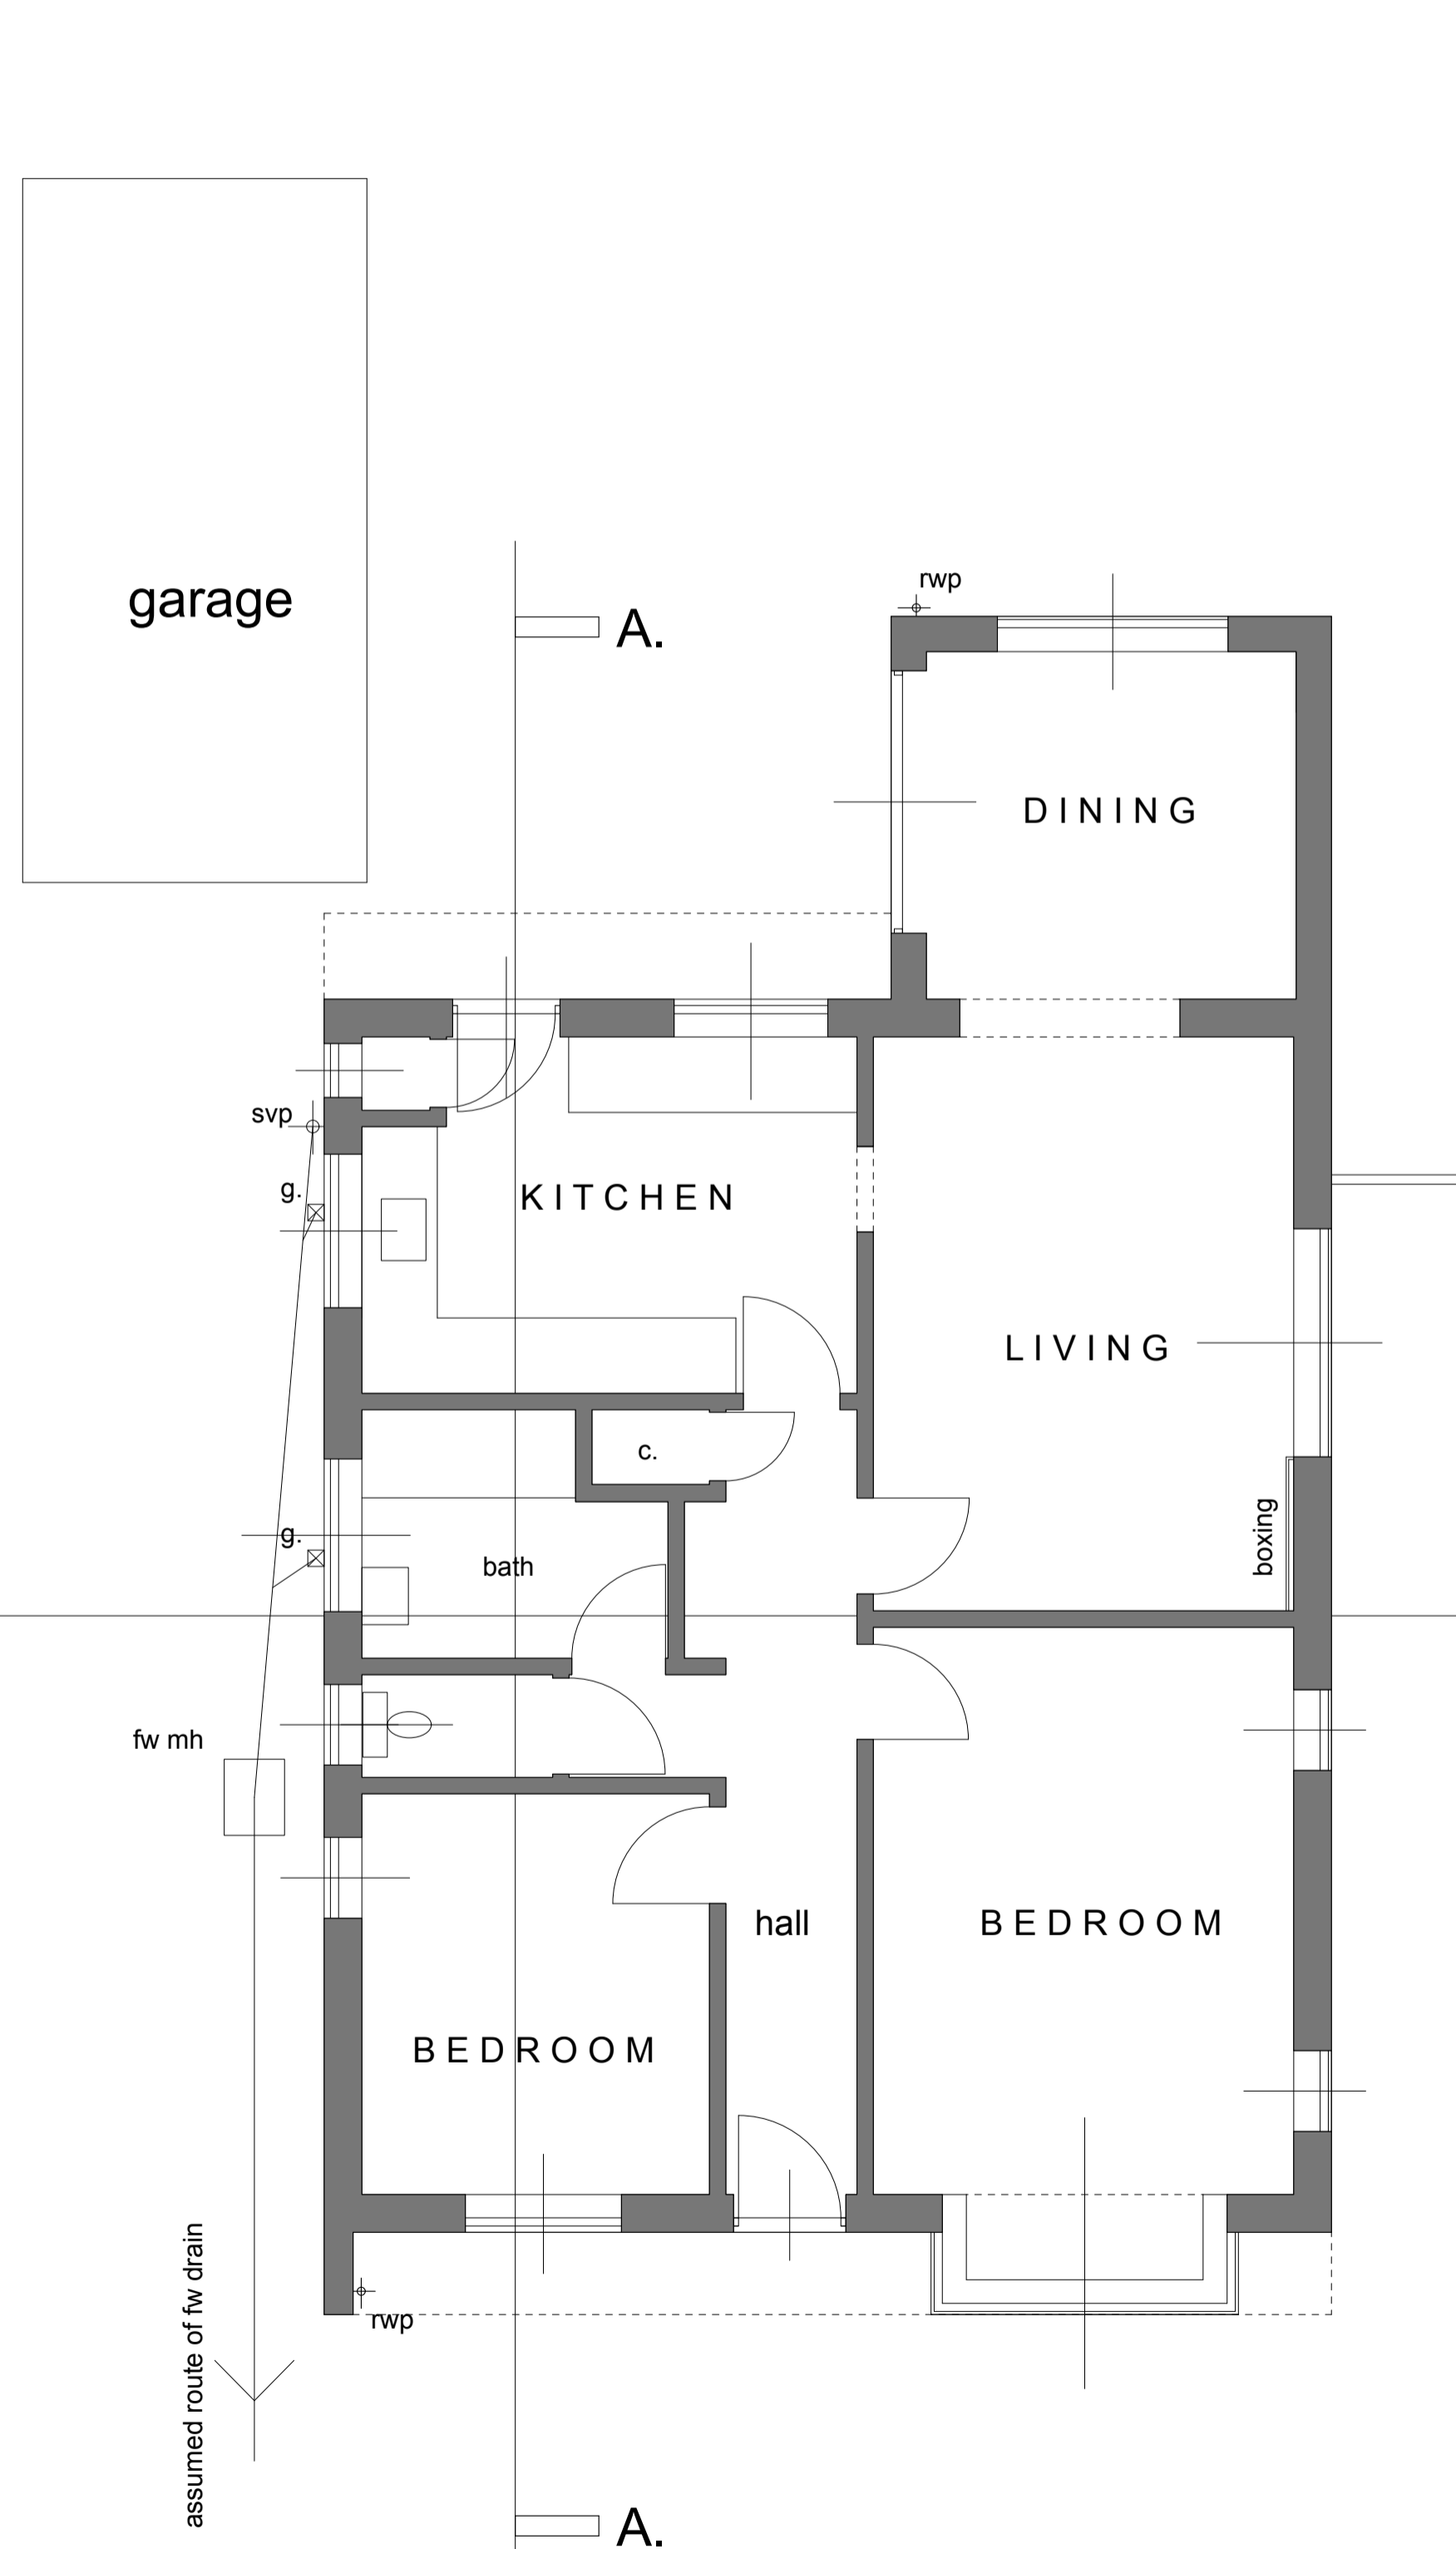

GROUND FLOOR PLAN

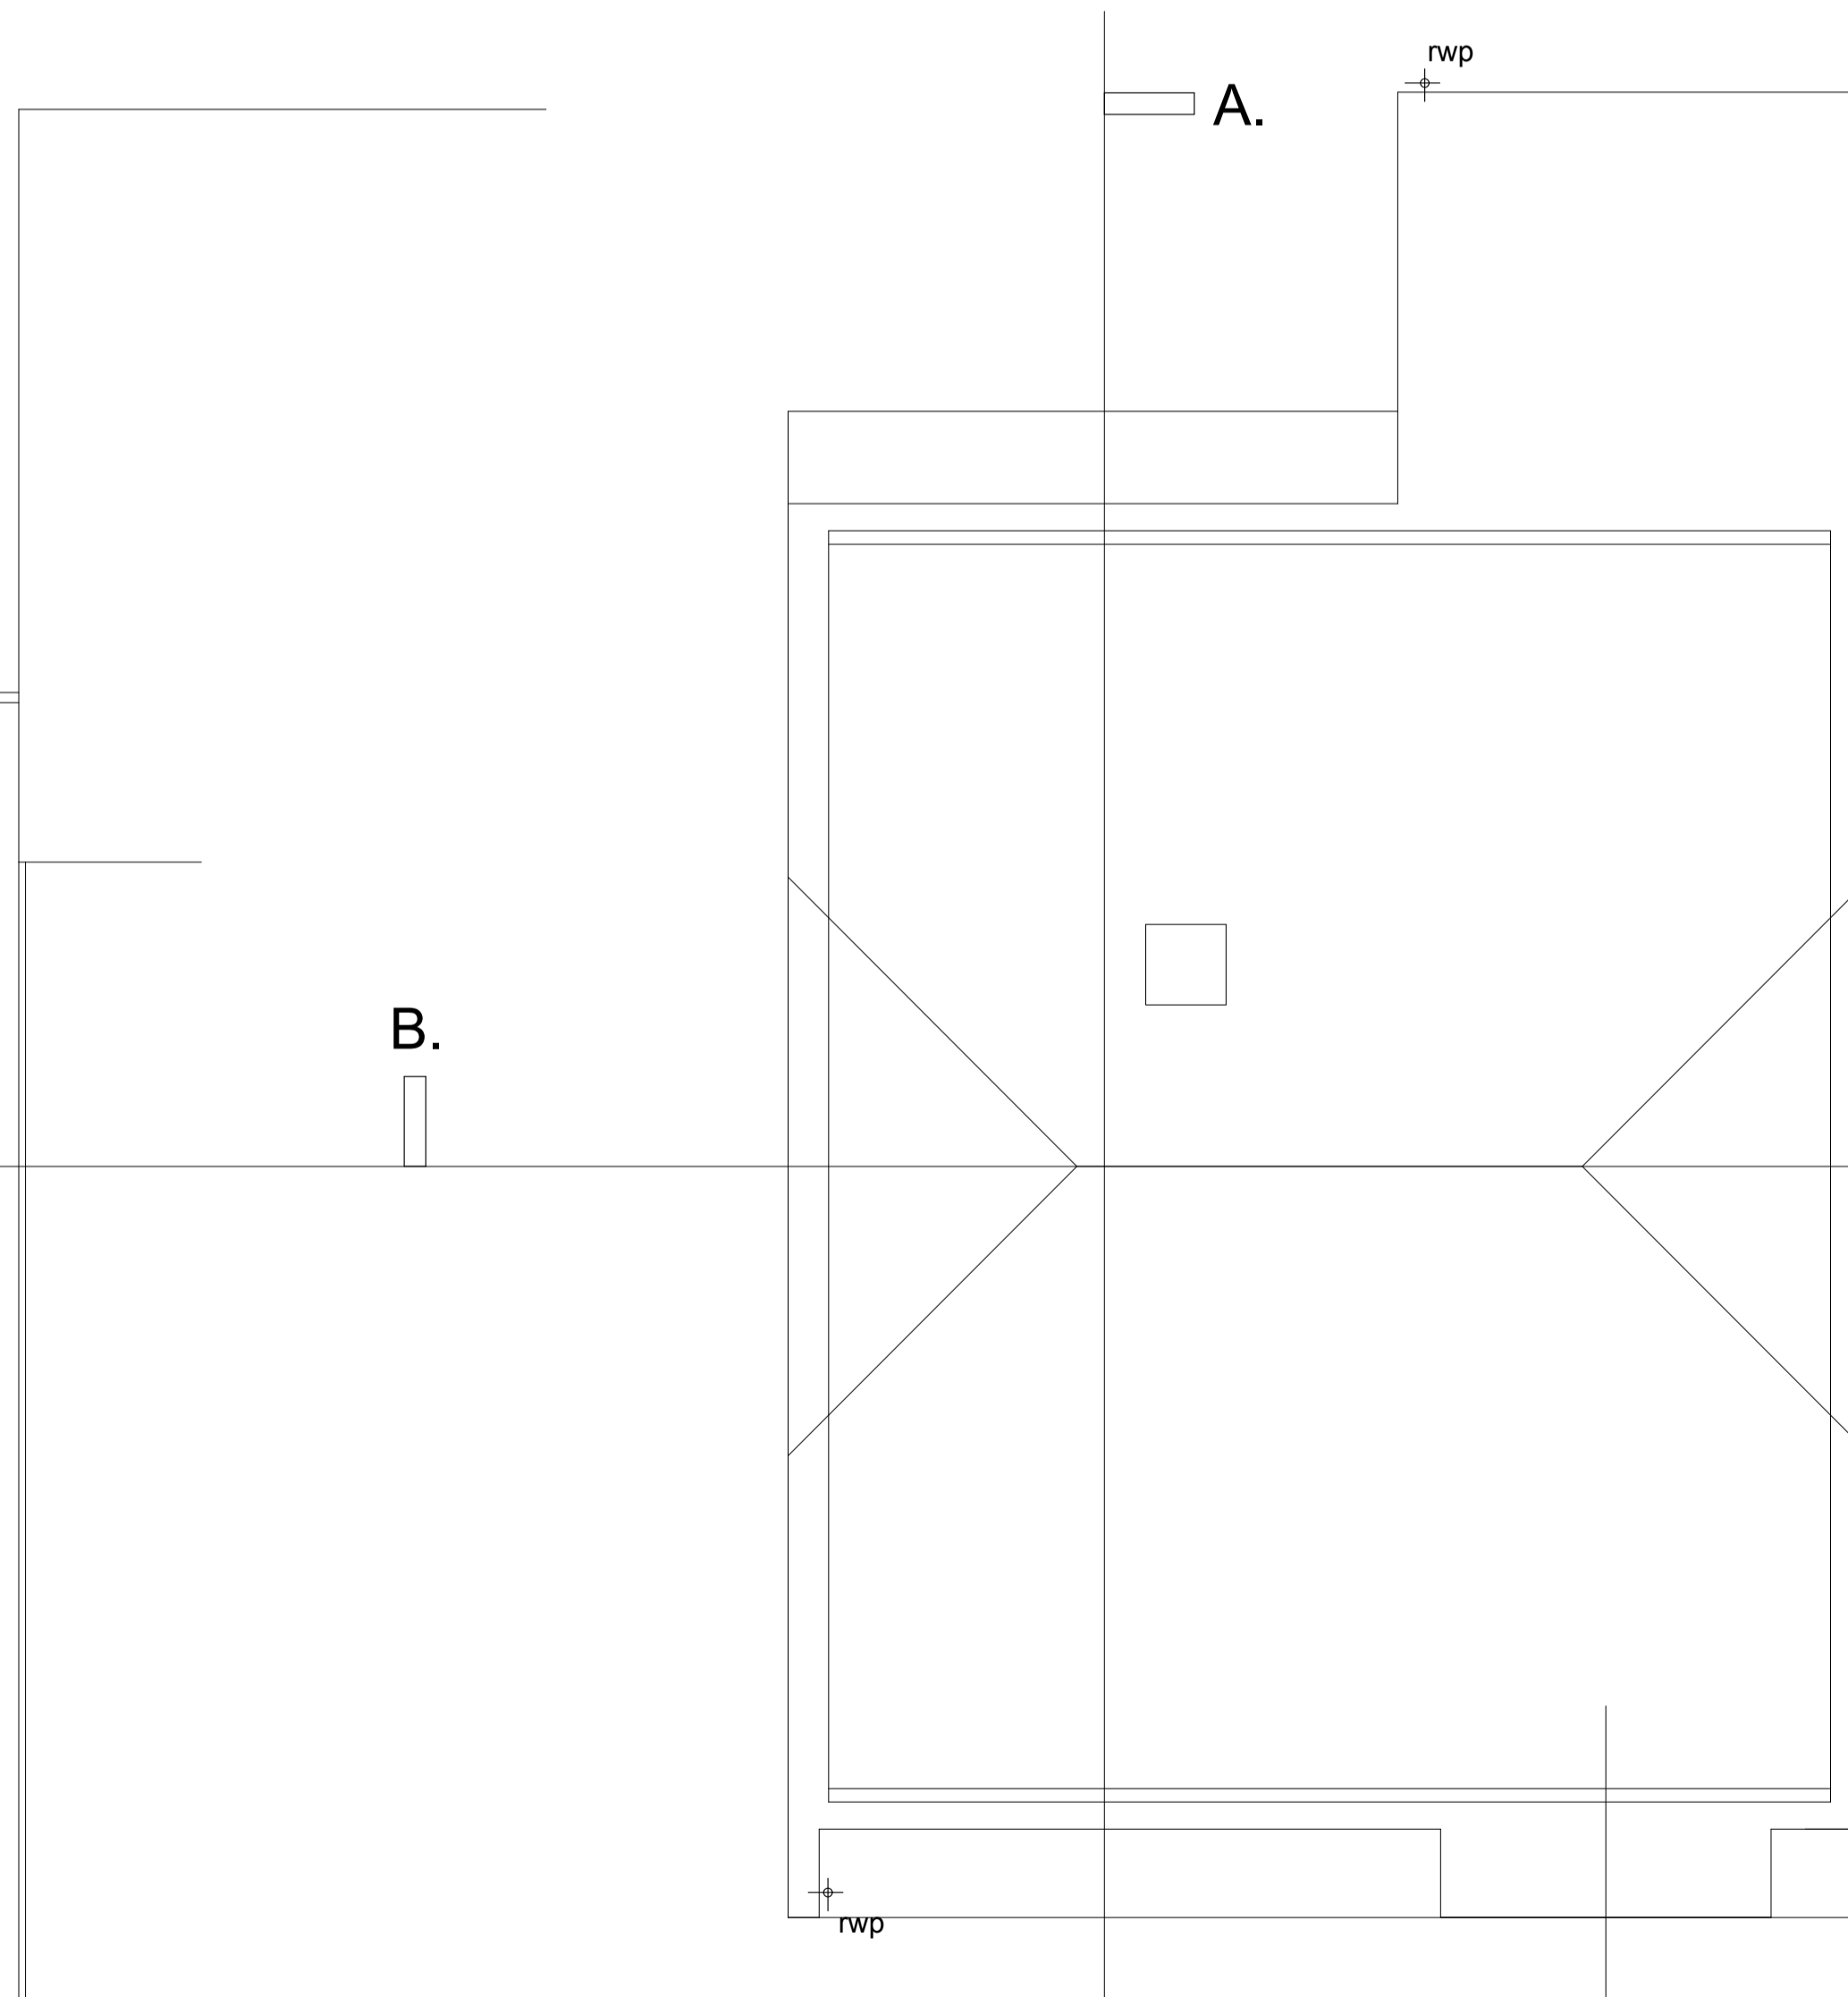

ROOF PLAN

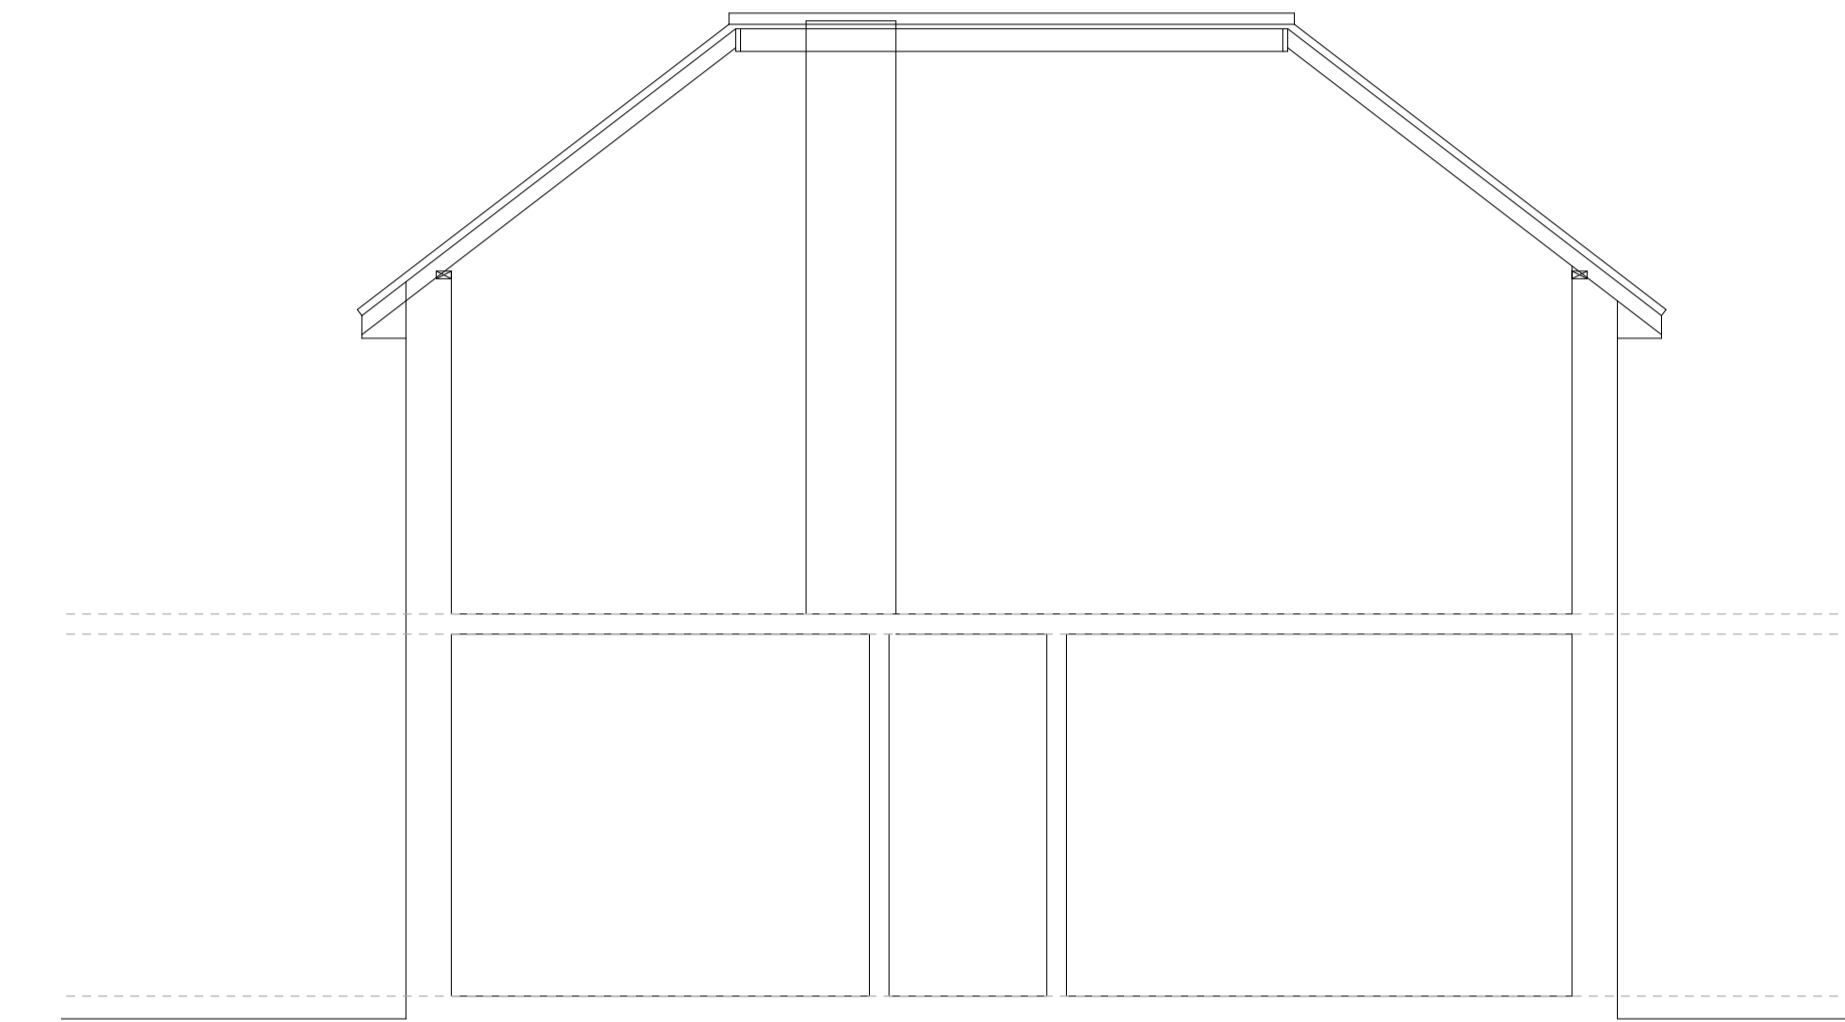

SECTION B - B



Revisions

JAMES PEARCE ASSOCIATES
ARCHITECTURAL CONSULTANTS AND SURVEYORS

SACHELLS GOTE LANE RINGMER
EAST SUSSEX BN8 5HX

Tel: 01273 812934 mob: 07711 039616
email: j.o.pearce@talk21.com

Client **Mr S Horne**

Project 5 Vernon Close
Rustington
BN16 2NR

Drawing Name
Existing Plans and Elevations

Scale 1:50 & 100 @ A1

Date September 2025

Drawing No 29044 02

Revision