



EXISTING SIDE ELEVATION 1:100

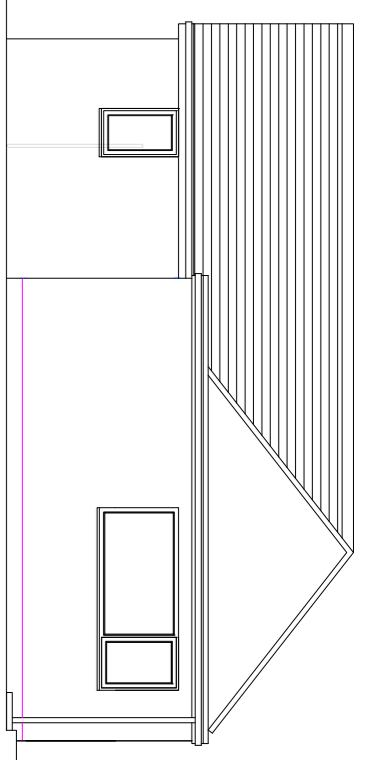


EXISTING REAR ELEVATION 1:100




scale 1:100

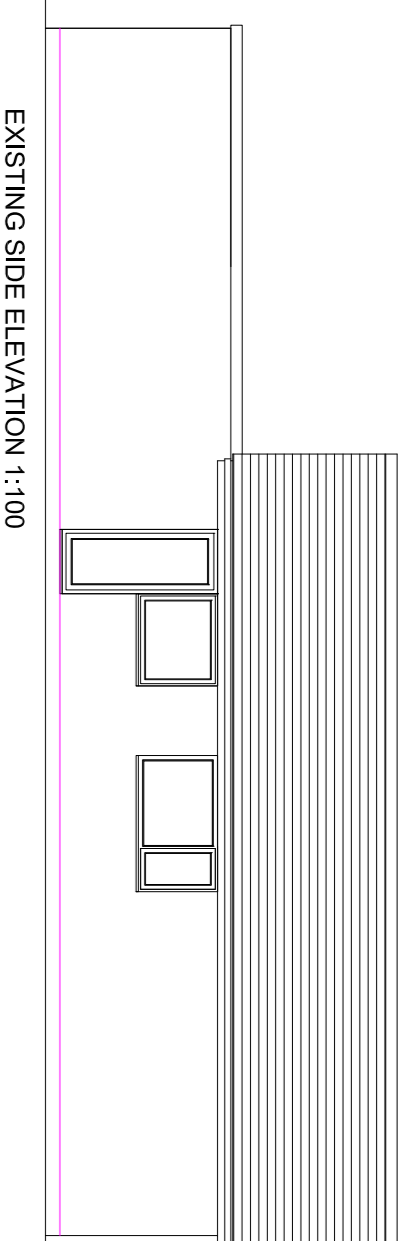


EXISTING SIDE ELEVATION 1:100

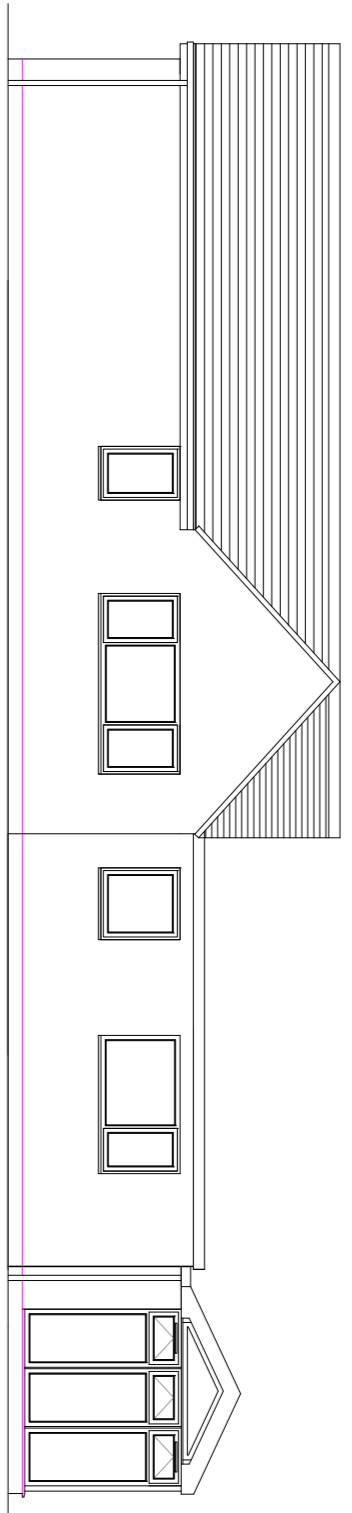


PROPOSED SIDE ELEVATION 1:100

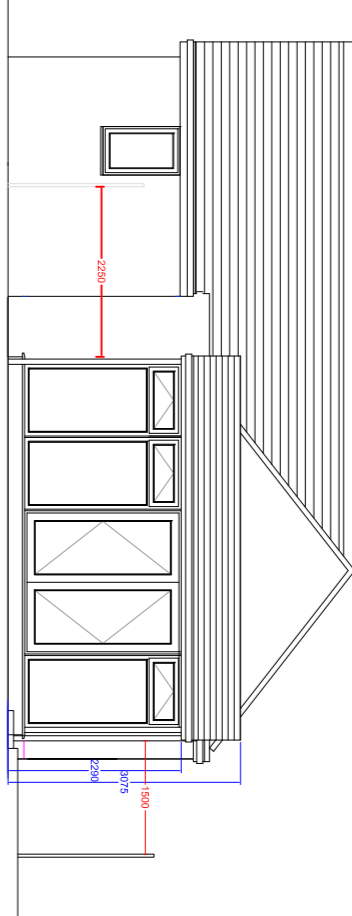


PROPOSED REAR ELEVATION 1:100

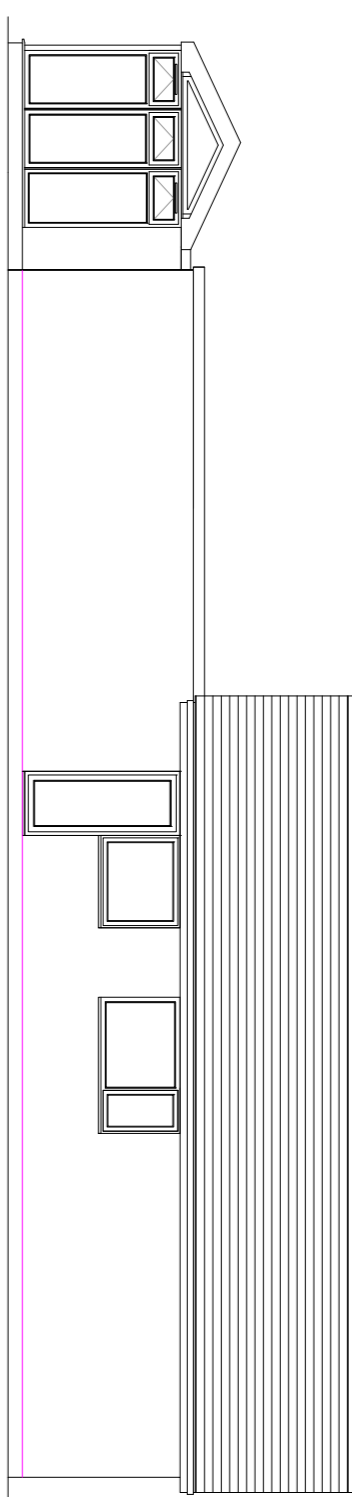


PROPOSED SIDE ELEVATION 1:100

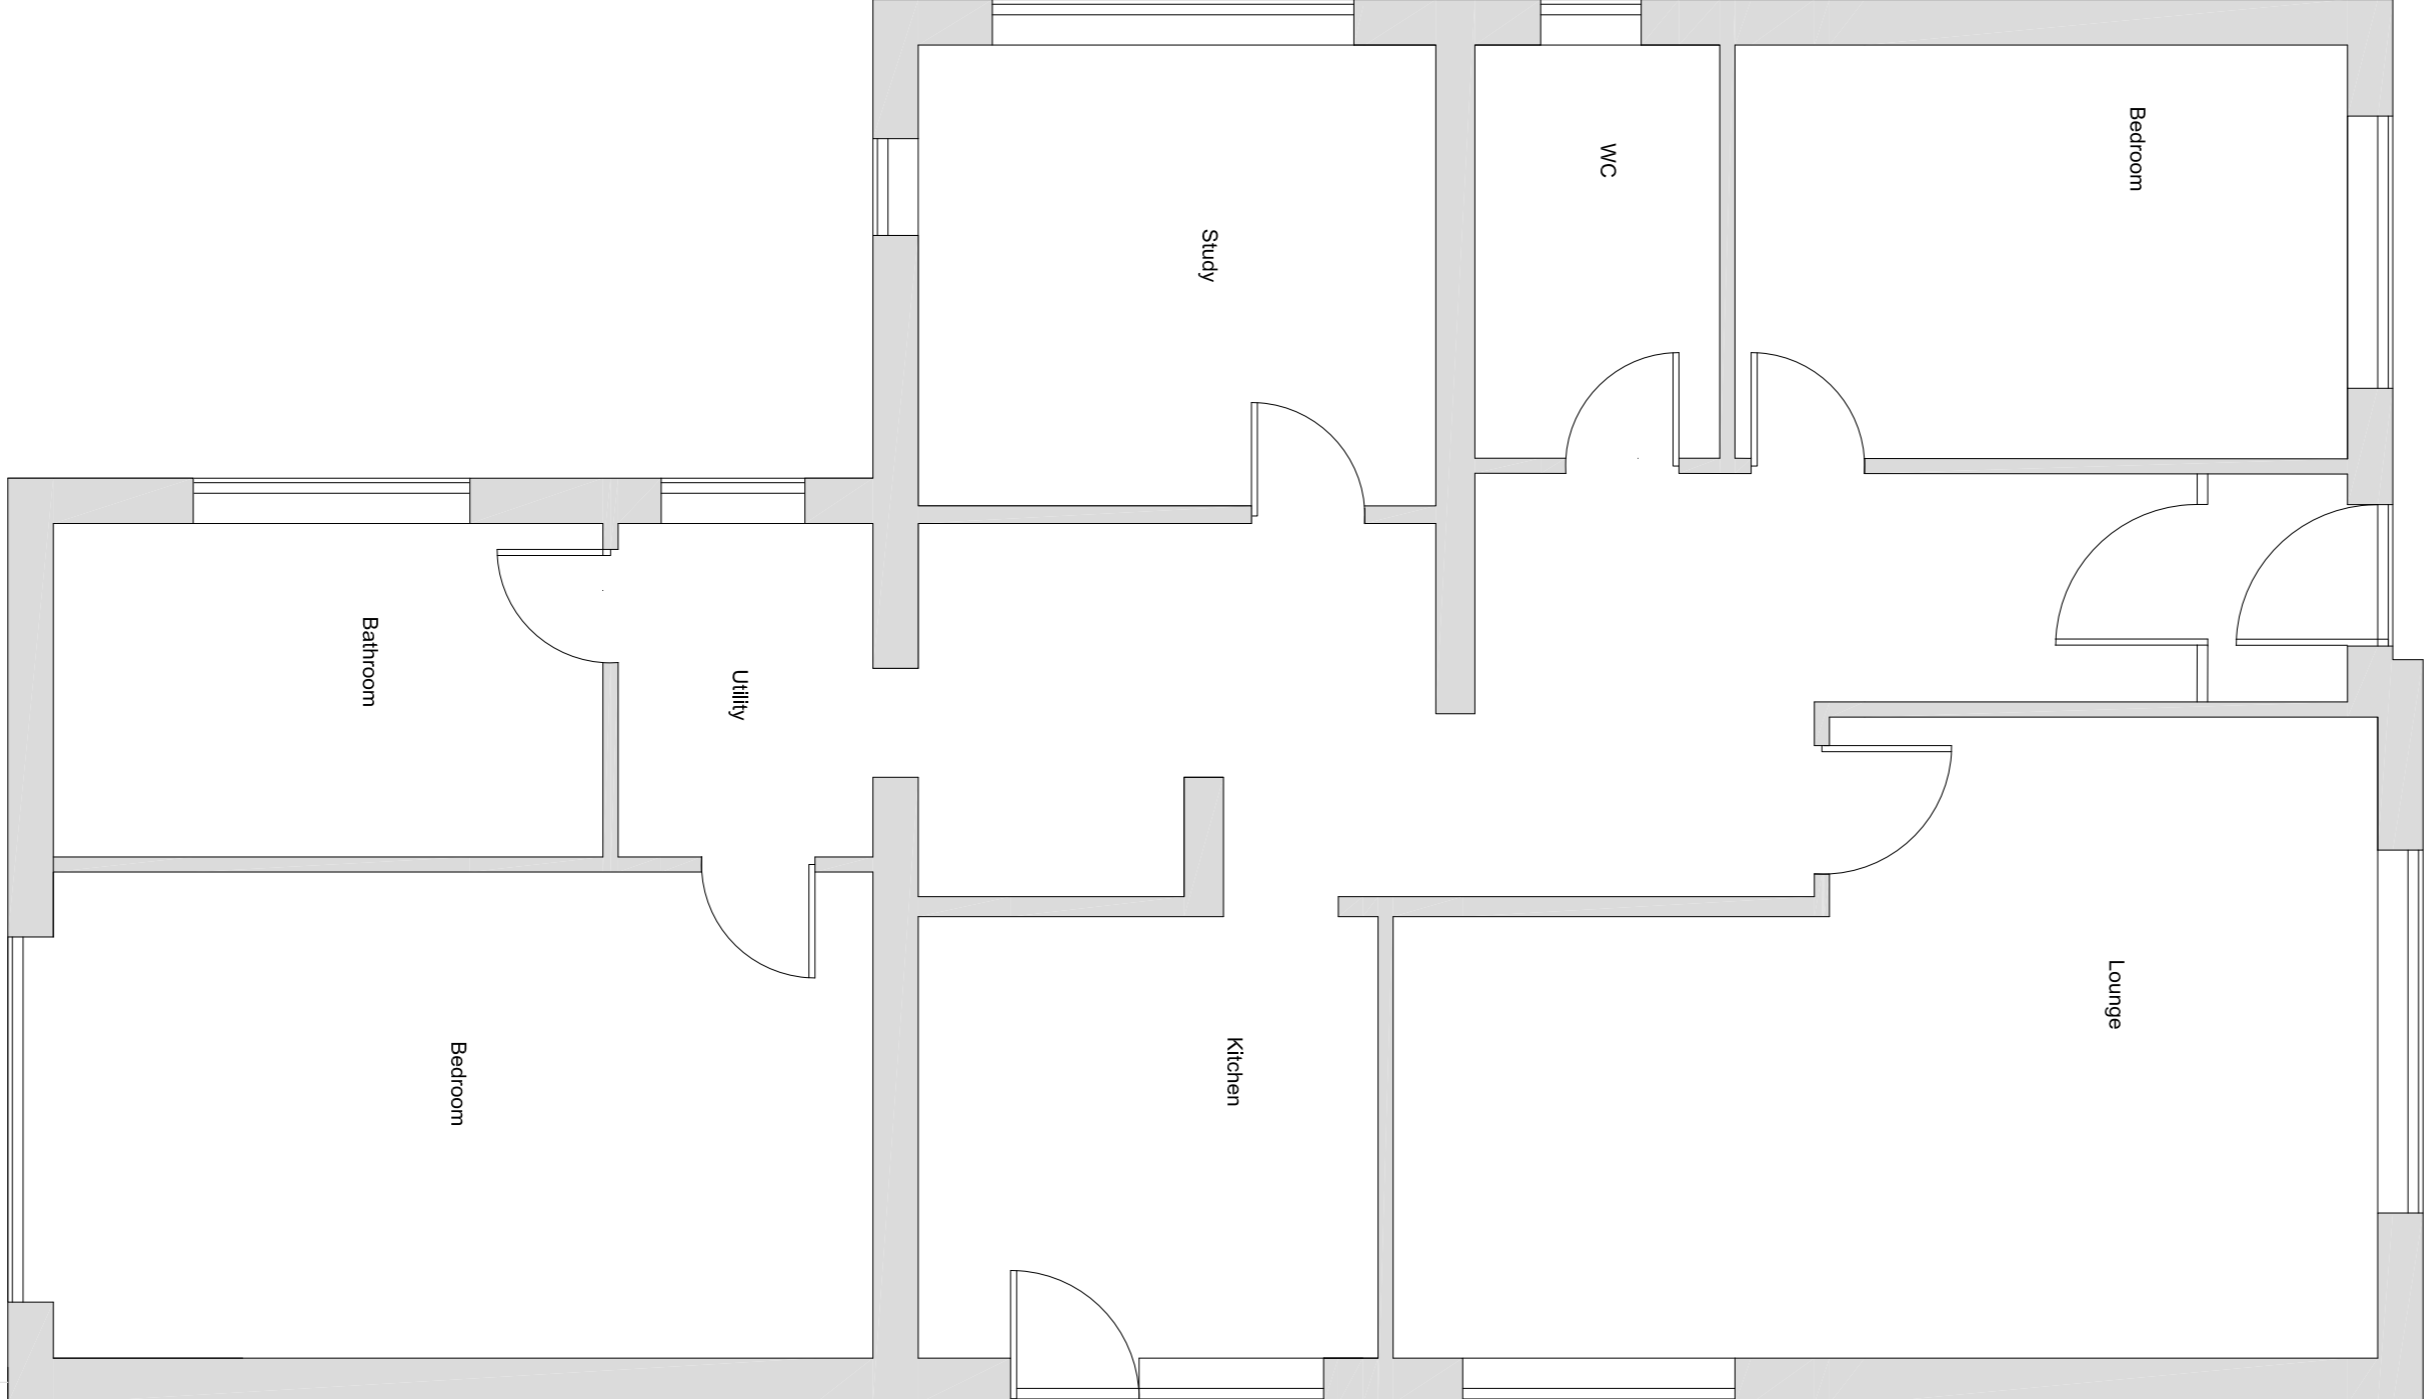

EXISTING GROUND FLOOR PLAN 1:50

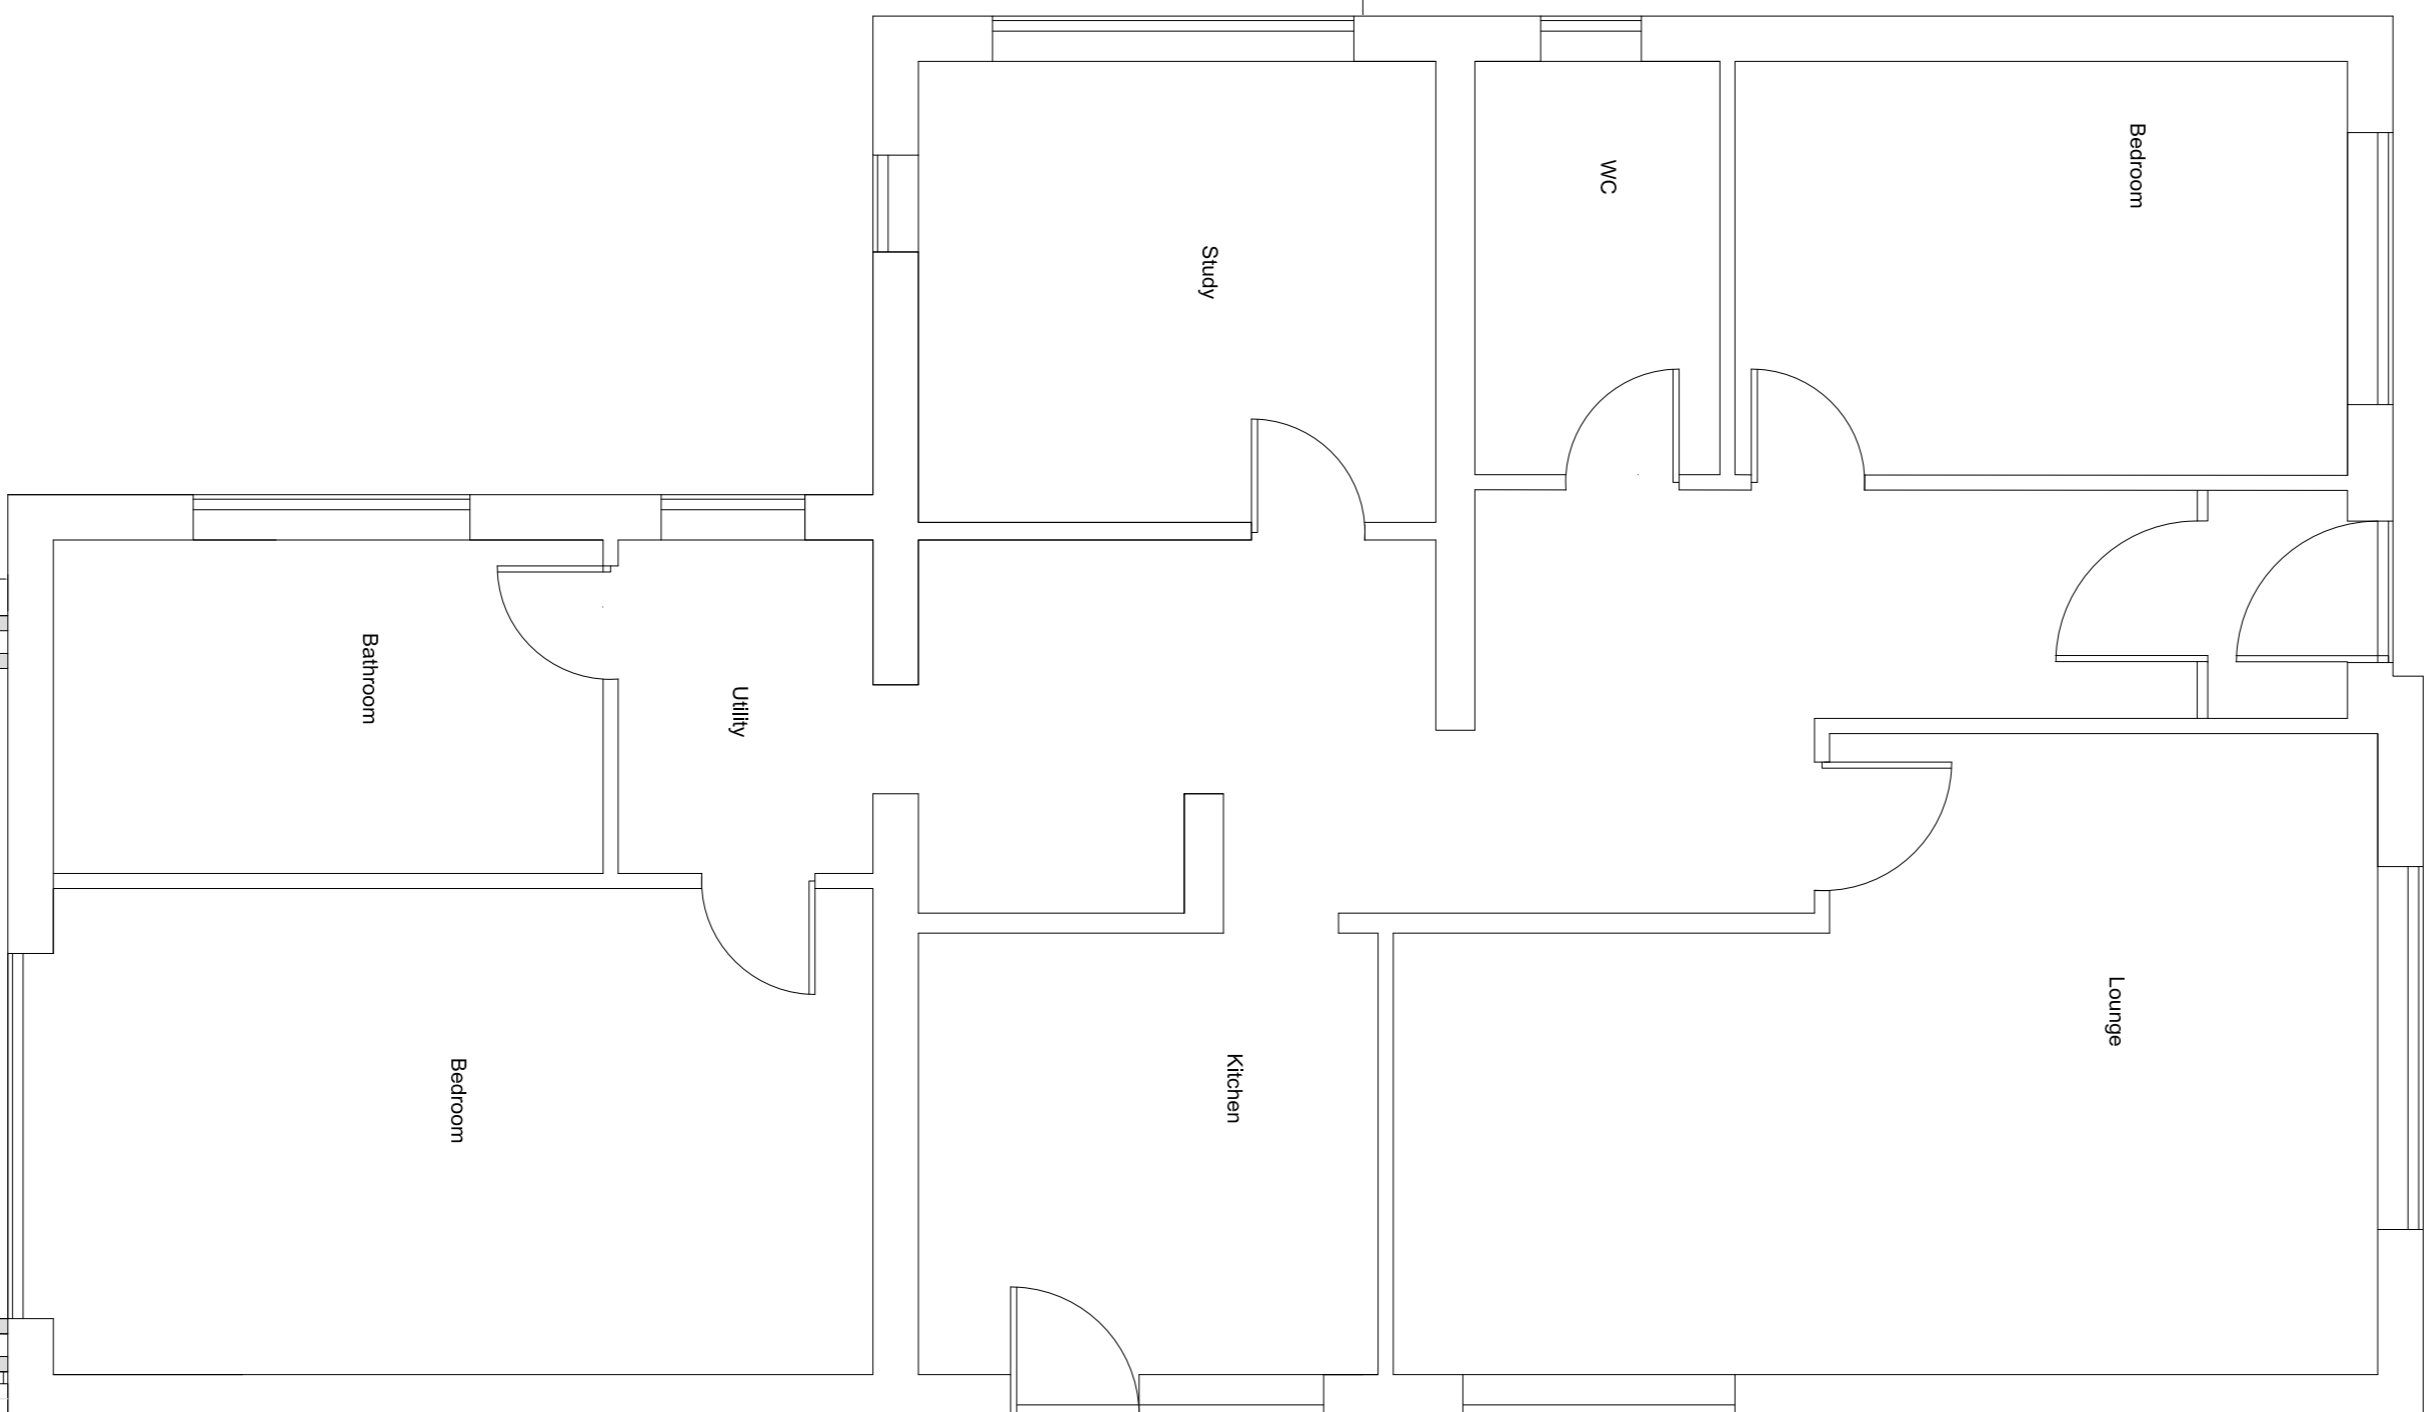

PROPOSED GROUND FLOOR PLAN 1:50

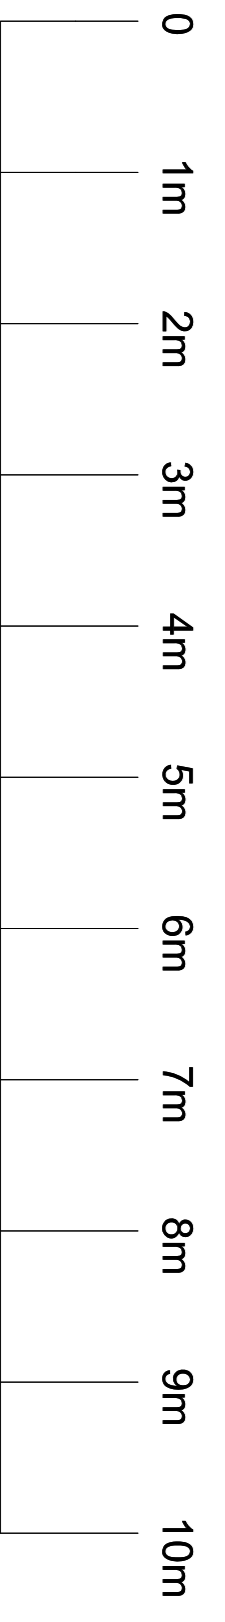


scale 1:50



EXISTING SITE PLAN SCALE 1:1250




scale 1:1250

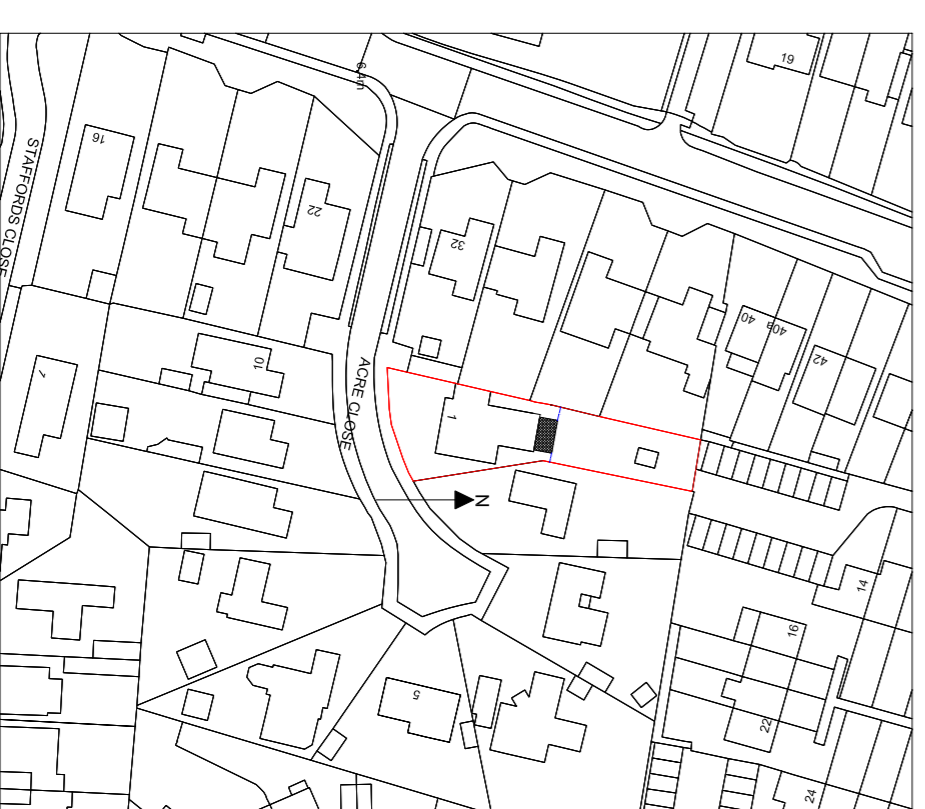

PROPOSED SITE PLAN SCALE 1:1250




scale 1:1250

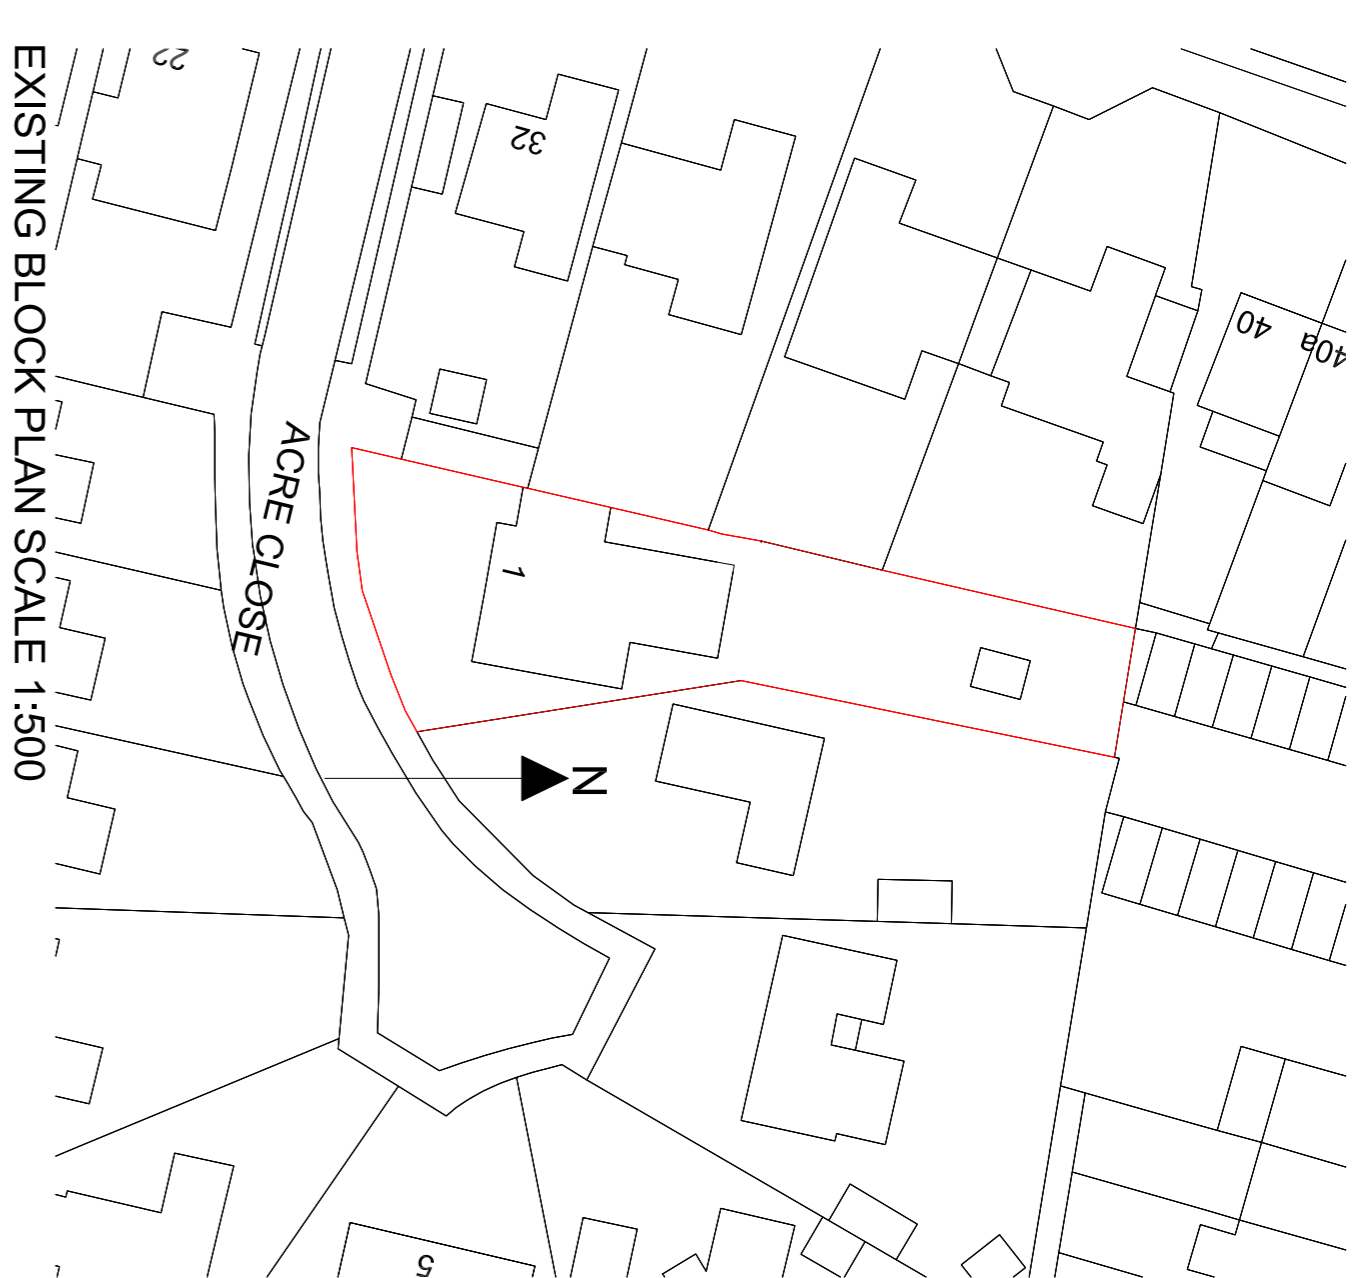

EXISTING BLOCK PLAN SCALE 1:500



scale 1:500

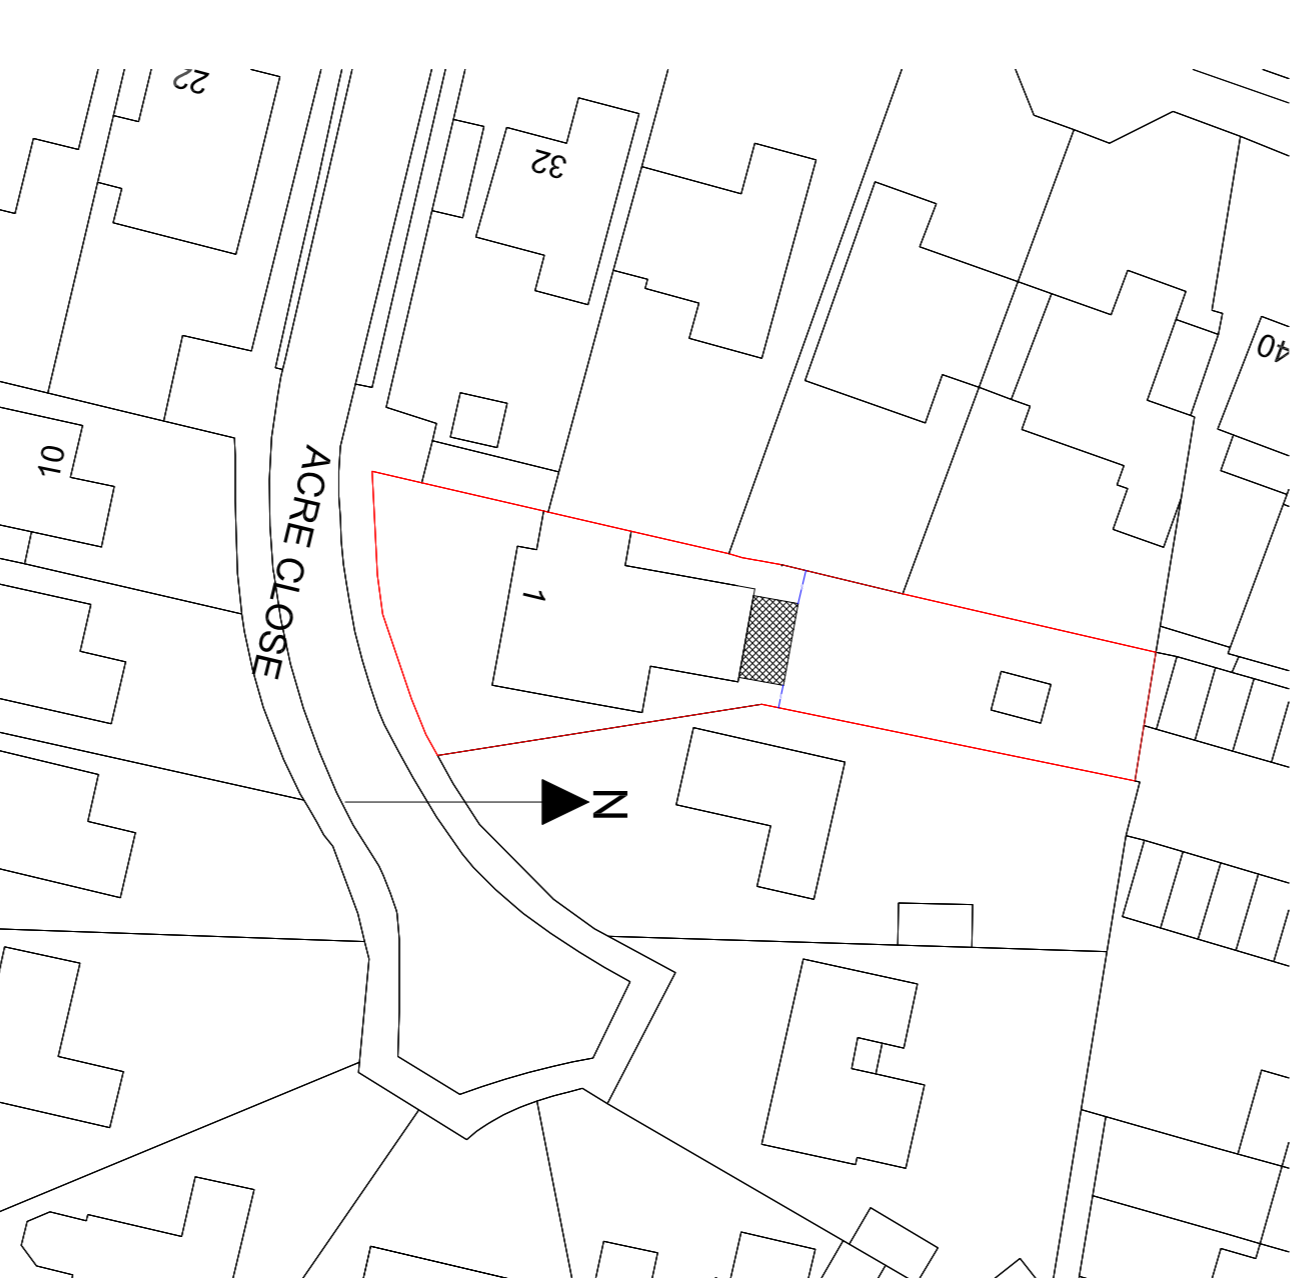

PROPOSED BLOCK PLAN SCALE 1:500

Drawing Number - Stanmore Ext/Prop 1

Site address -
1 ACRE CLOSE,
RUSTINGTON,
WEST SUSSEX,
BN16 3PG

Scales -1:50, 1:100, 1:500, 1:1250

Date 2nd May 2025.