



Existing

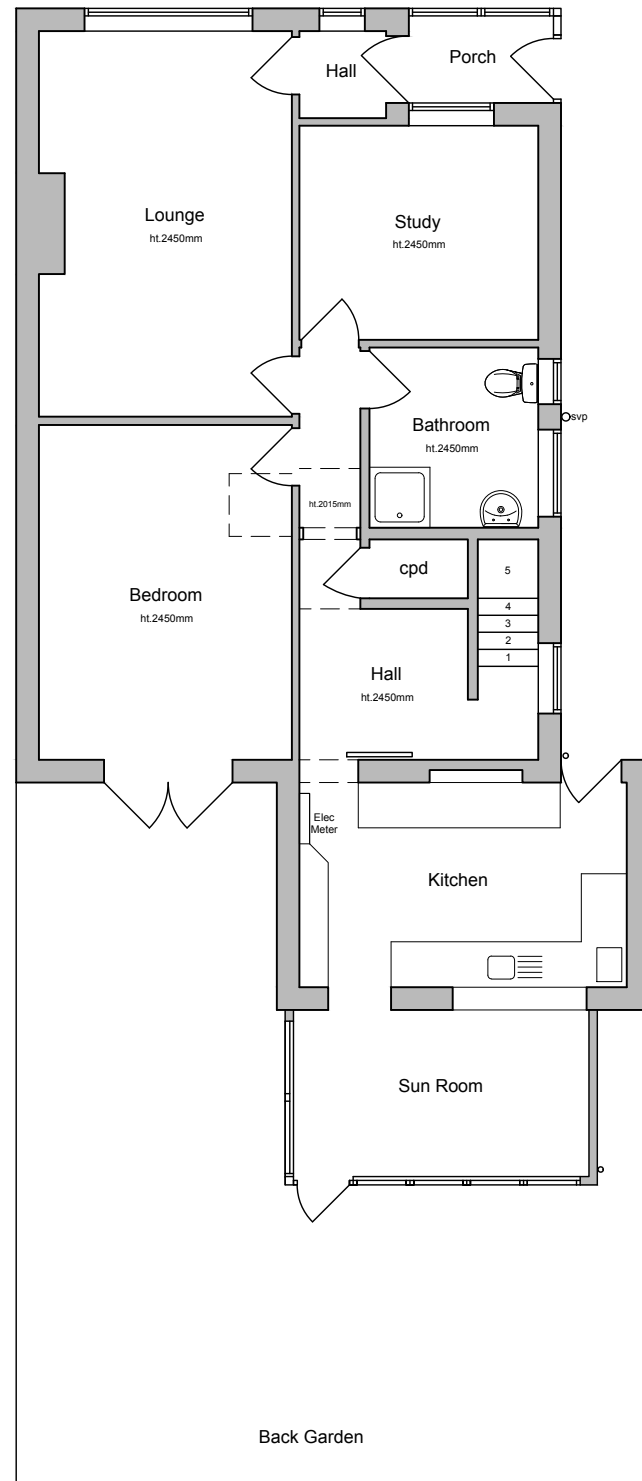



GROUND FLOOR PLAN
1:100 @ A3

Proposed

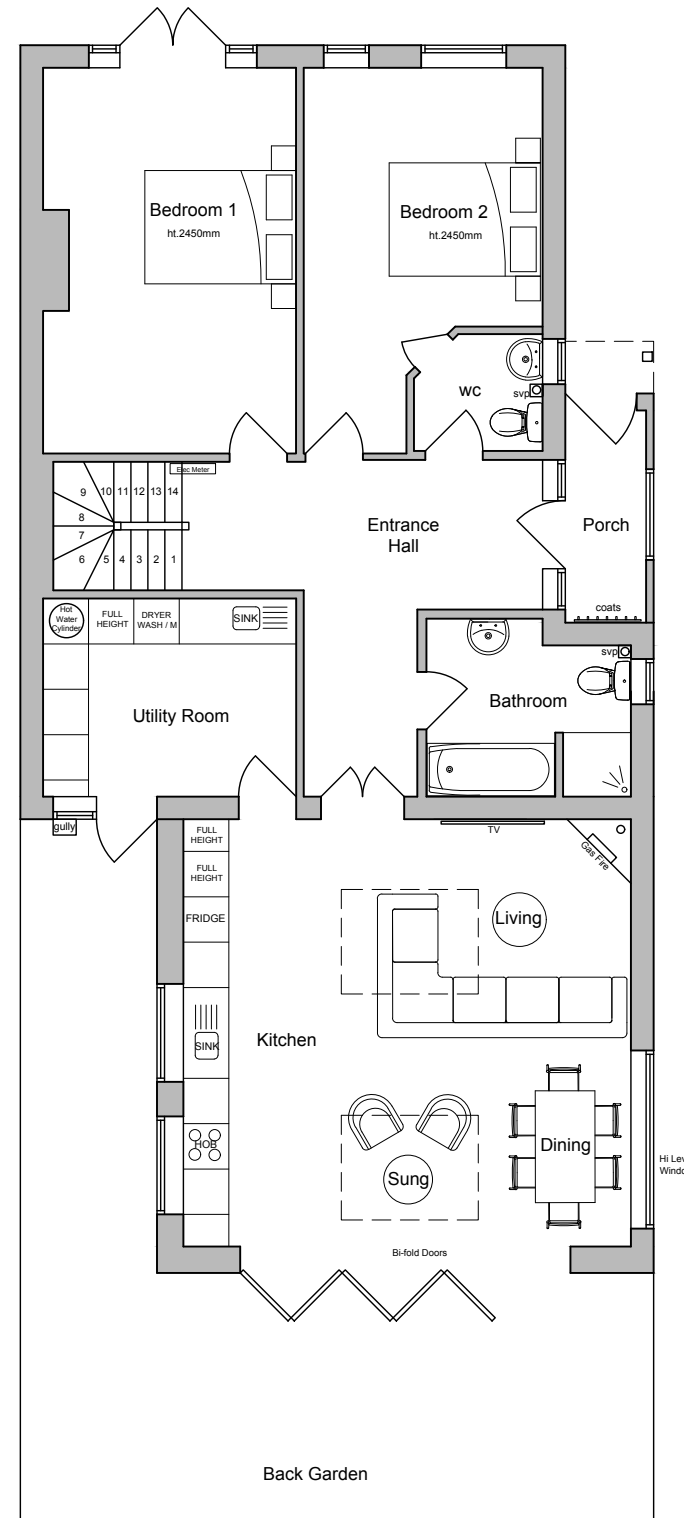

GROUND FLOOR PLAN
1:100 @ A3

SCALE BAR 1:100

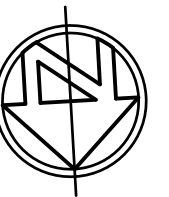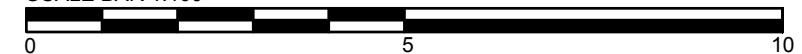

© nat-design, all rights reserved. Use figured dimensions only. All dimensions are to be checked on site before any work is carried out. Please contact the Architect immediately regarding any discrepancies discovered on site.

Rev.	Notes	Date
 NAT DESIGN ARCHITECTURAL SERVICES M: 07599199759 E: info@nat-design.co.uk www.nat-design.co.uk		
Project		
19 Chaucer Avenue Rustington BN16 2PQ		
Drawing		
Existing & Proposed Ground Floor Plans		
Drawn By	Scale	
NSE	as shown	
Date	Revision	
April 2025		
Drawing No.		
1278 - DPA - 03		