

**Revisions**

No.	Description	Date	By
1	PLANNING	27-05-25	

**Notes:**

GENERAL NOTES:


All dimensions & levels are preliminary and approximate and subject to utilities search, legal boundaries and detailed layouts/ design development through consultation.

Dimensions are to be checked on site by contractor & sub contractors prior to commencement of work, any discrepancies are to be highlighted immediately to the architects.



**Existing South Elevation**

1:100

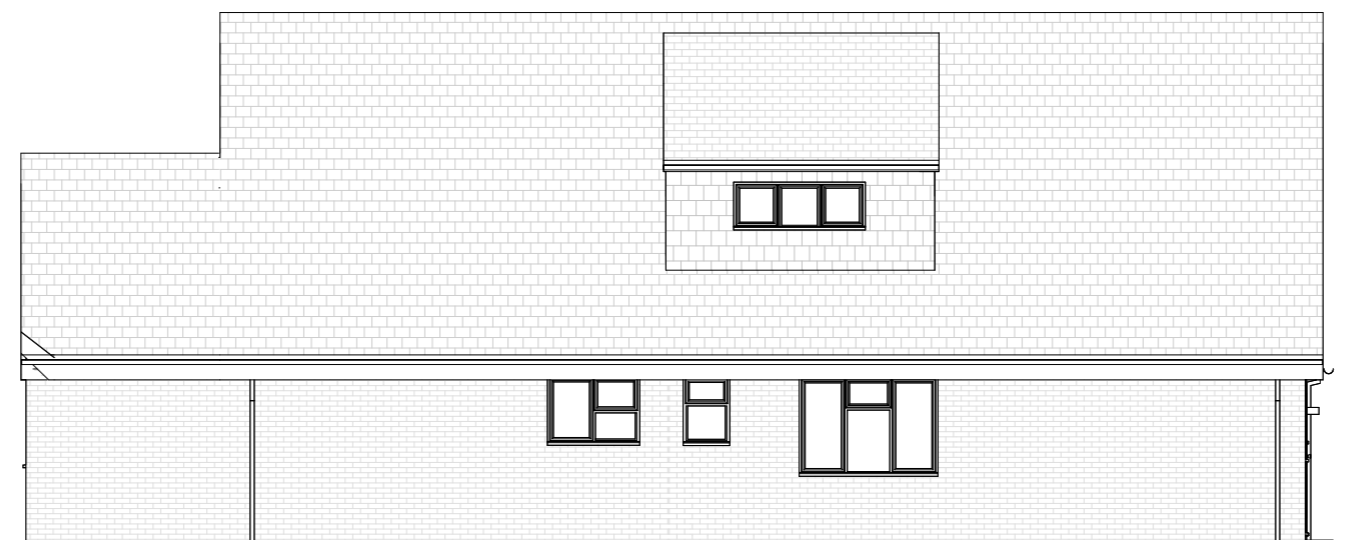

**Existing West Elevation**

1:100

**KEY**

- A - White render
- B - Cream cladding
- C - Grey slate tiles
- D - Glass
- D\* - Obscured glass
- E - Oak Posts
- F - White Cladding

Scale 1 to 100



Scale: As indicated @ A3

Project No. Project Name:

**615 5 West Mead**

Drawing Name:

**Existing South and West Elevations**

Drawing No. Revision: Suitability Description:

**P007 P1 PLANNING**

Drawn:MS Checked:GF Orig Paper Size: A3

**FRESH** Architects

T 07703682107 | 07393913140

[info@fresh-architects.co.uk](mailto:info@fresh-architects.co.uk) | [www.fresharchitects.co.uk](http://www.fresharchitects.co.uk)

Use figured dimensions only. All levels and dimensions to be checked. This drawing is to be read in conjunction with all other relevant drawings and specifications.

© FRESH Architects Ltd. All rights reserved