

**Revisions**

No.	Description	Date	By
1	PLANNING	27-05-25	

**Notes:**

**GENERAL NOTES:**

All dimensions & levels are preliminary and approximate and subject to utilities search, legal boundaries and detailed layouts/ design development through consultation.

Dimensions are to be checked on site by contractor & sub contractors prior to commencement of work, any discrepancies are to be highlighted immediately to the architects.

- KEY**
- A - White render
  - B - Cream cladding
  - C - Grey slate tiles
  - D - Glass
  - D\* - Obscured glass
  - E - Oak Posts
  - F - White Shutters

Scale 1 to 100



Scale: As indicated @ A3

Project No. Project Name:

**615 5 West Mead**

Drawing Name:

**Proposed North and East Elevations**

Drawing No. Revision: Suitability Description:

**P011 P1 PLANNING**

Drawn:MS Checked:GF Orig Paper Size: A3

**FRESH** Architects

T 07703682107 | 07393913140

[info@fresh-architects.co.uk](mailto:info@fresh-architects.co.uk) | [www.fresharchitects.co.uk](http://www.fresharchitects.co.uk)


Use figured dimensions only. All levels and dimensions to be checked. This drawing is to be read in conjunction with all other relevant drawings and specifications.

© FRESH Architects Ltd. All rights reserved




**Proposed North Elevation**

1 : 100

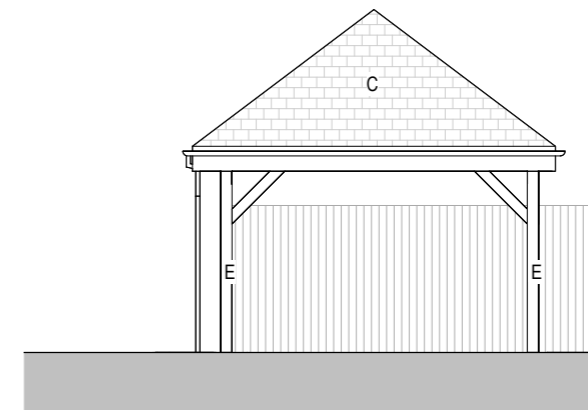

**Proposed Car Port East Elevation**

1 : 100

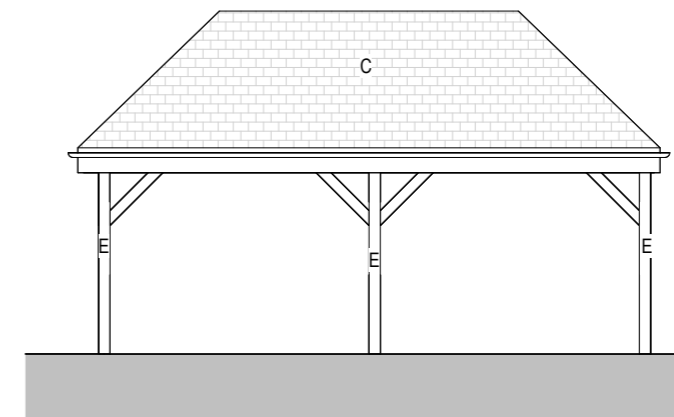

**Proposed Car Port North Elevation**

1 : 100



**Proposed East Elevation**

1 : 100