



PLOT 3  
**GROUND FLOOR PLAN**  
**(1:50)**

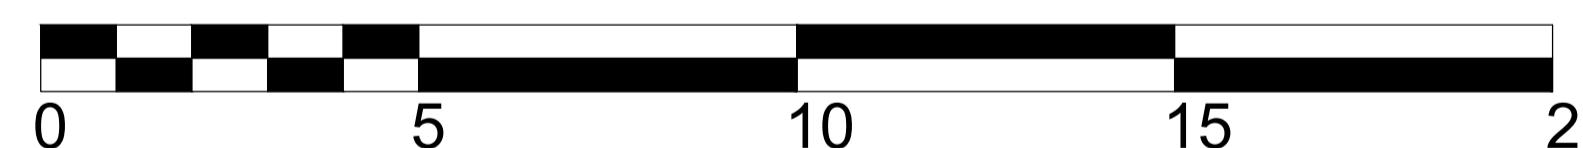


SCALE BAR 1:50



SCALE BAR 1:100

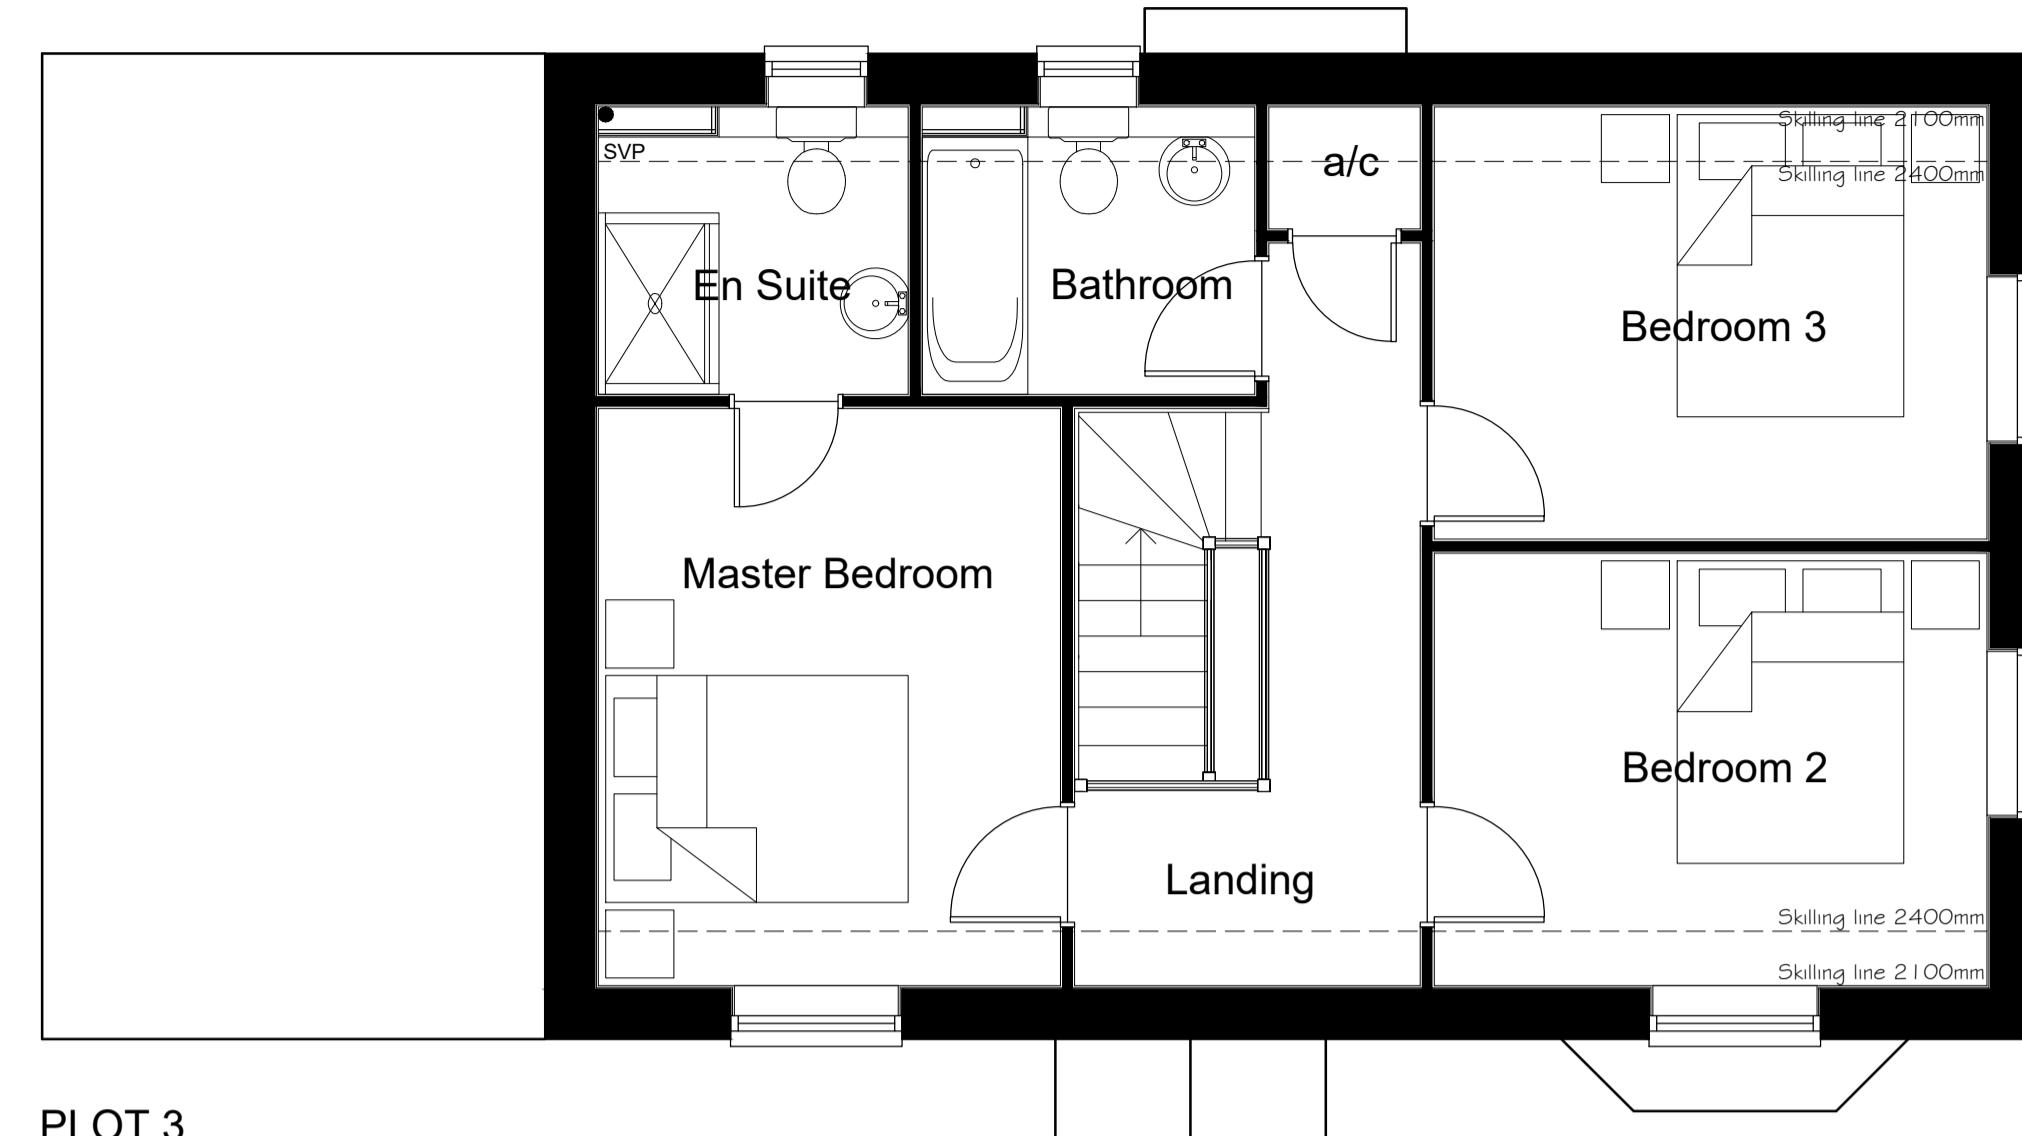

PLOT 3  
**FIRST FLOOR PLAN**  
**(1:50)**

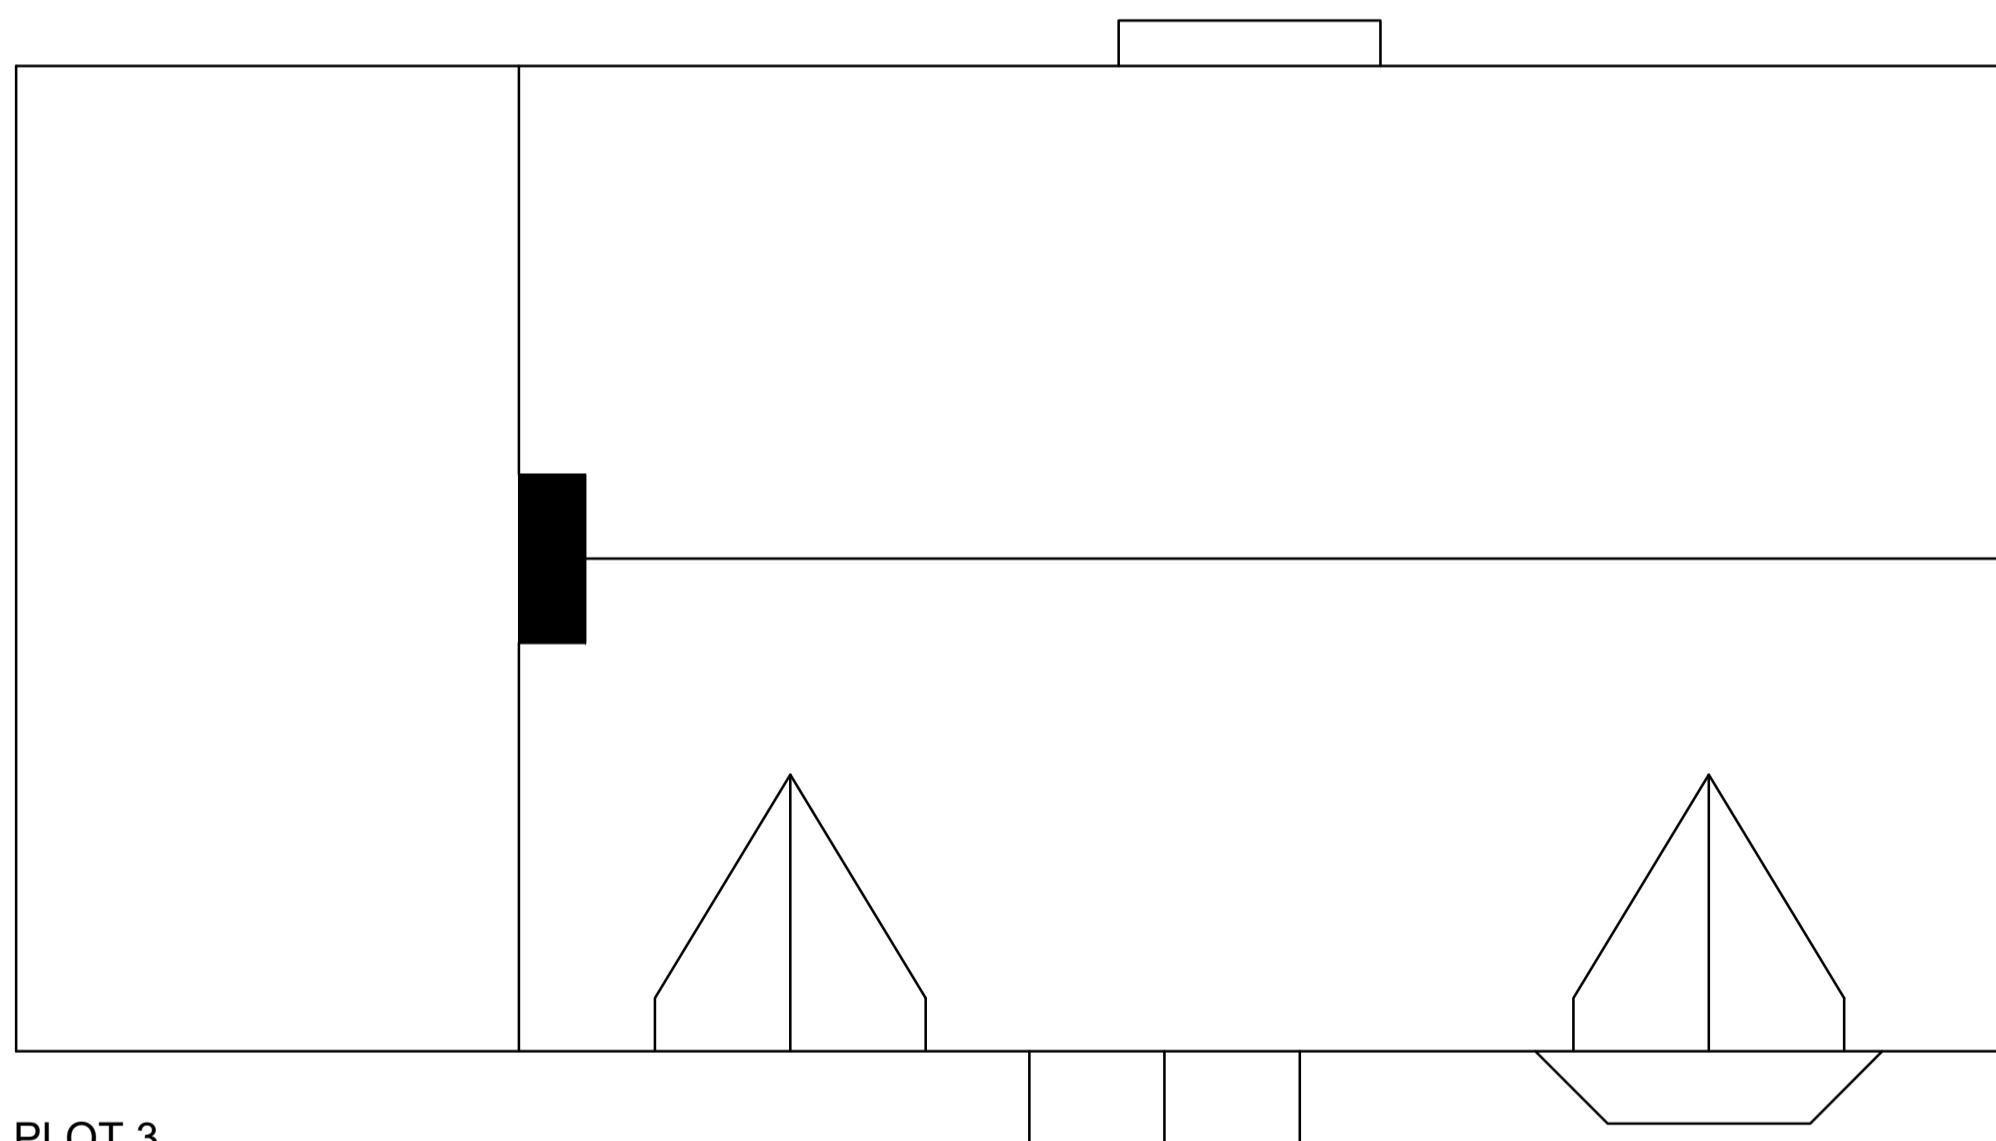

PLOT 3  
**ROOF PLAN**  
**(1:50)**

**Notes**

THIS DRAWING IS THE COPYRIGHT OF VIVID DESIGN STUDIO LTD AND MUST NOT BE COPIED, ALTERED OR REPRODUCED IN ANY WAY NEITHER PASSED TO A THIRD PARTY WITHOUT THEIR WRITTEN PERMISSION.

DIMENSIONS TO BE CHECKED ON SITE BEFORE COMMENCING WORK AND ANY DISCREPANCIES SHALL BE REPORTED TO THE DESIGNER. FIGURED DIMENSIONS MUST BE TAKEN IN PREFERENCE TO SCALED DIMENSIONS.

Rev:-	Description:-	Date:-	Chkd by:-



The Barn, Calcot Mount Business Park, Calcot Lane,  
Curdridge, Southampton, Hampshire, SO32 2BN  
Tel: 01489 786670  
Email: info@vividdesignstudio.co.uk  
Website: www.vividdesignstudio.co.uk

Project:-  
Proposed Residential Development  
Longacre  
The Street  
Walberton  
West Sussex

Title:-  
Proposed Floor Plans & Elevations (Plot 3)

Client:-  
Maxwell Homes Winchester Ltd

Scale:-  
1:50, 1:100 (@A1)

Drawn By:- PJD Checked By:-

Date:- 21/10/24 Date:-

Job.No:- 220043 Drg.No:- Rev:-

06




PLOT 3  
**EAST ELEVATION**  
**(1:100)**



PLOT 3  
**NORTH ELEVATION**  
**(1:100)**



PLOT 3  
**WEST ELEVATION**  
**(1:100)**

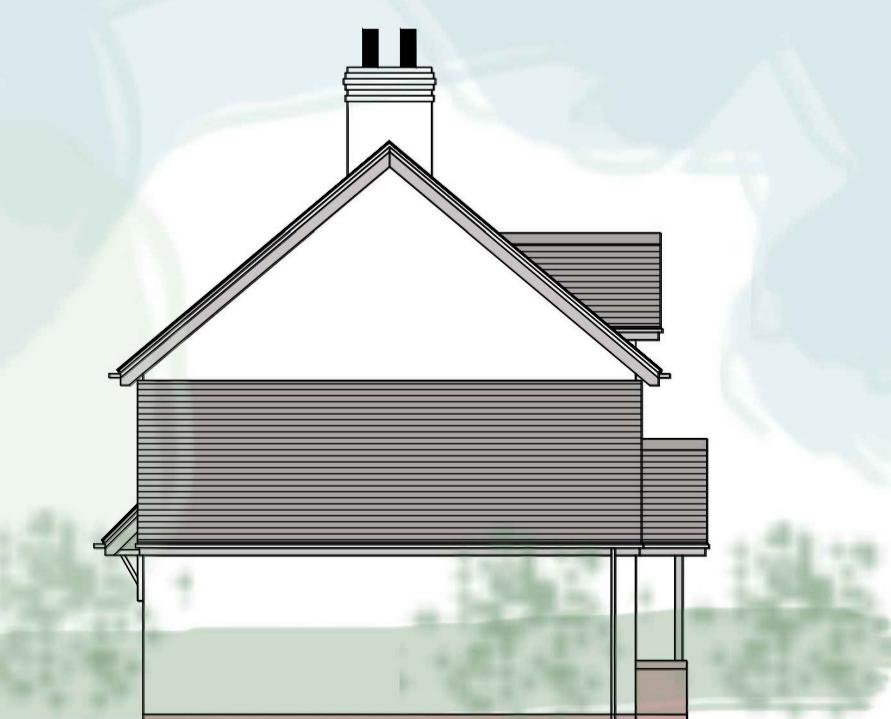

PLOT 3  
**SOUTH ELEVATION**  
**(1:100)**