


Notes

THIS DRAWING IS THE COPYRIGHT OF VIVID DESIGN STUDIO LTD AND
MUST NOT BE COPIED, ALTERED OR REPRODUCED IN ANY WAY NEITHER
PASSED TO A THIRD PARTY WITHOUT THEIR WRITTEN PERMISSION.


DIMENSIONS TO BE CHECKED ON SITE BEFORE COMMENCING WORK AND
ANY DISCREPANCIES SHALL BE REPORTED TO THE DESIGNER. FIGURED
DIMENSIONS MUST BE TAKEN IN PREFERENCE TO SCALED DIMENSIONS.

Rev:-	Description:-	Date:-	Chkd by:-

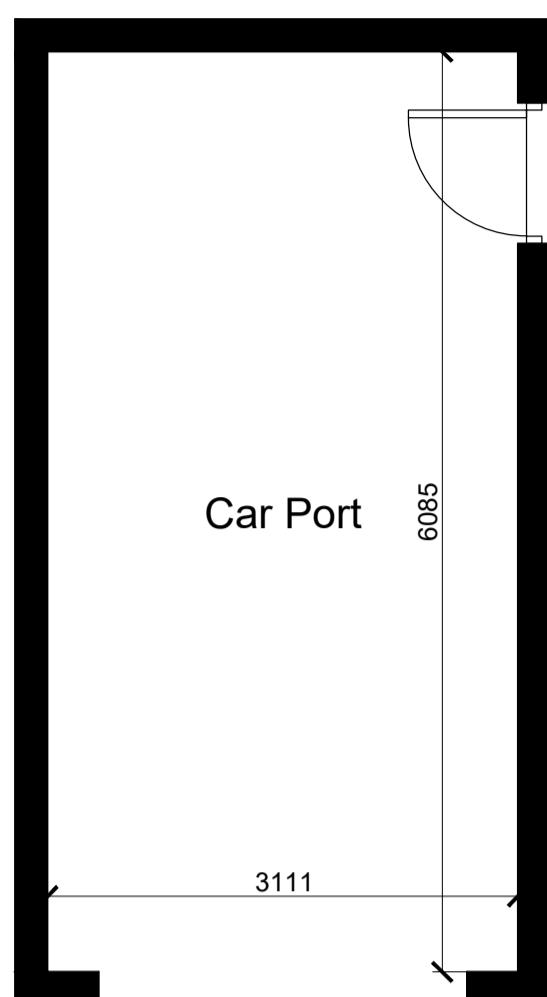


PLOT 1

GROUND FLOOR PLAN (1:50)

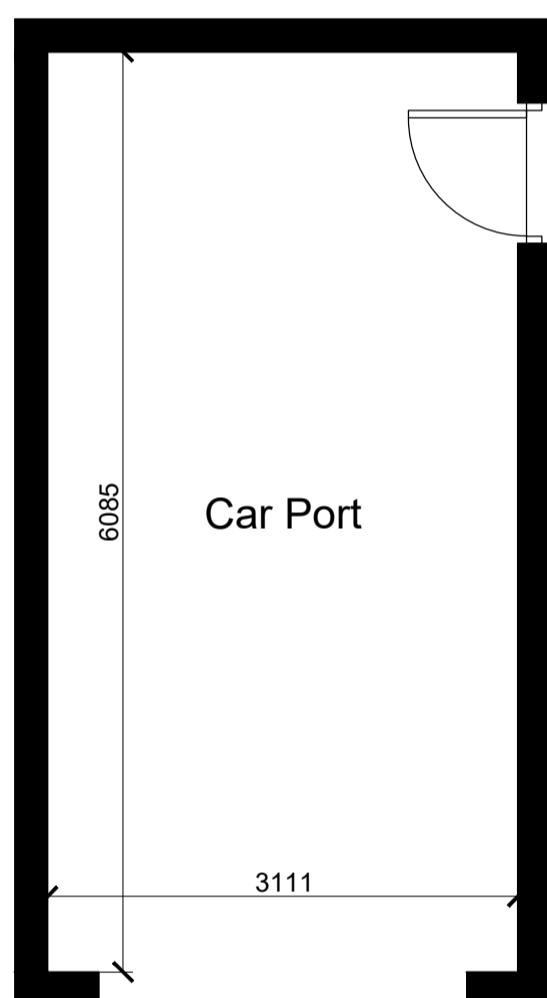


PLOT 2

GROUND FLOOR PLAN (1:50)

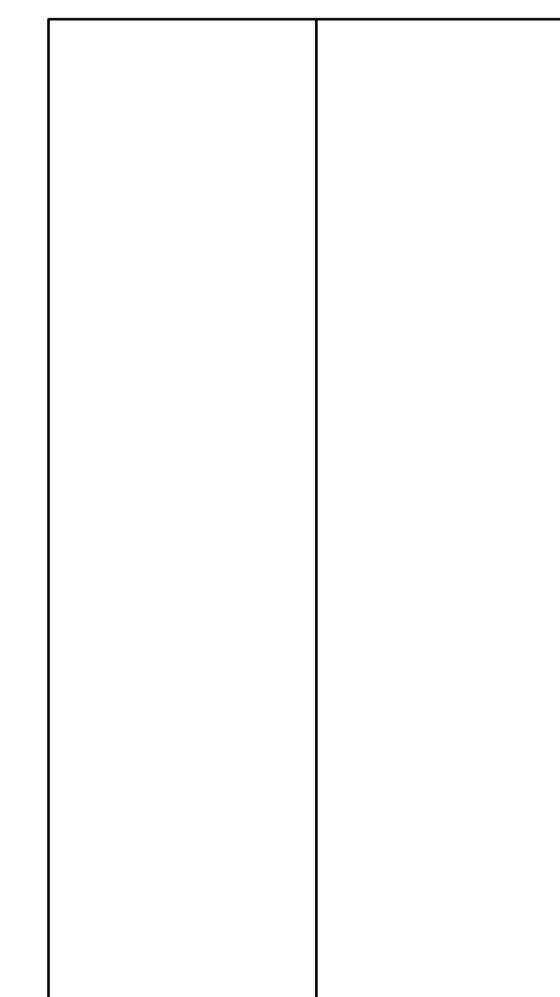


PLOT 1

ROOF PLAN (1:50)

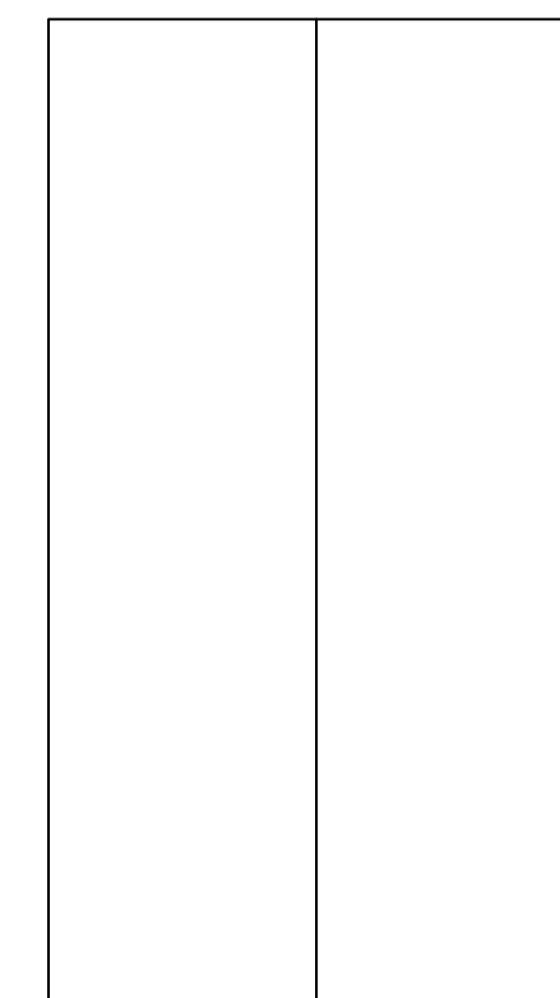


PLOT 2

ROOF PLAN (1:50)

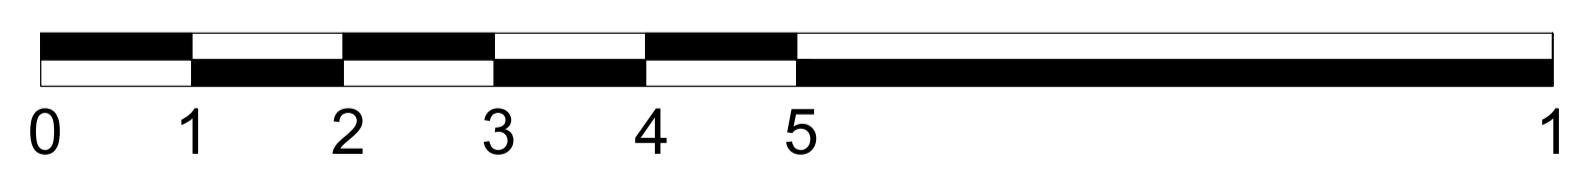

SCALE BAR 1:50

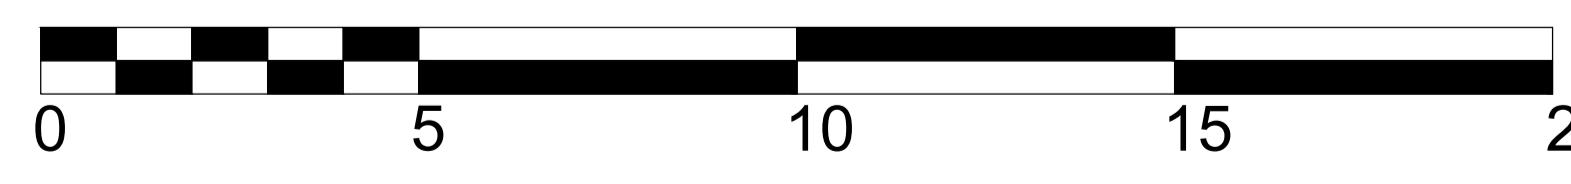

SCALE BAR 1:100



The Barn, Calcot Mount Business Park, Calcot Lane,
Curridge, Southampton, Hampshire, SO32 2BN
Tel: 01489 786670
Email: info@vividdesignstudio.co.uk
Website: www.vividdesignstudio.co.uk

Project:-

Proposed Residential Development
Longacre
The Street
Walberton
West Sussex

Title:-

Proposed Floor Plans & Elevations (Car Ports)

Client:-

Maxwell Homes Winchester Ltd

Scale:-

1:50, 1:100 (@A1)

Drawn By:-

PJD

Checked By:-

Date:-

21/10/24

Date:-

Job.No:-

220043

Drg.No:-

Rev:-

09