



PLOT 4

GROUND FLOOR PLAN (1:50)

PLOT 5

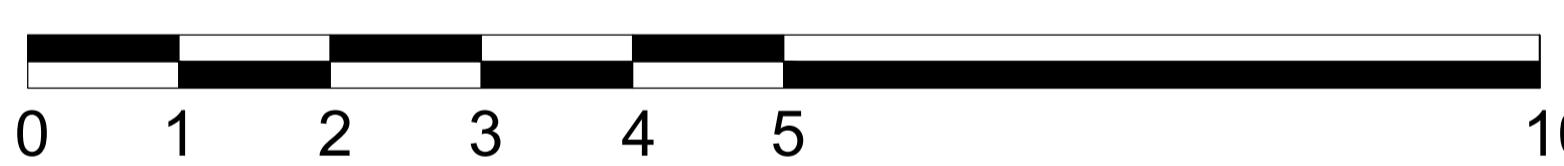

SCALE BAR 1:50

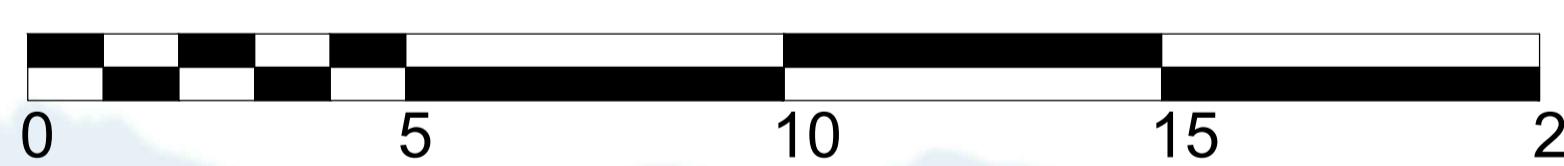


SCALE BAR 1:100



PLOT 4
SOUTH ELEVATION
(1:100)




PLOT 5
EAST ELEVATION
(1:100)

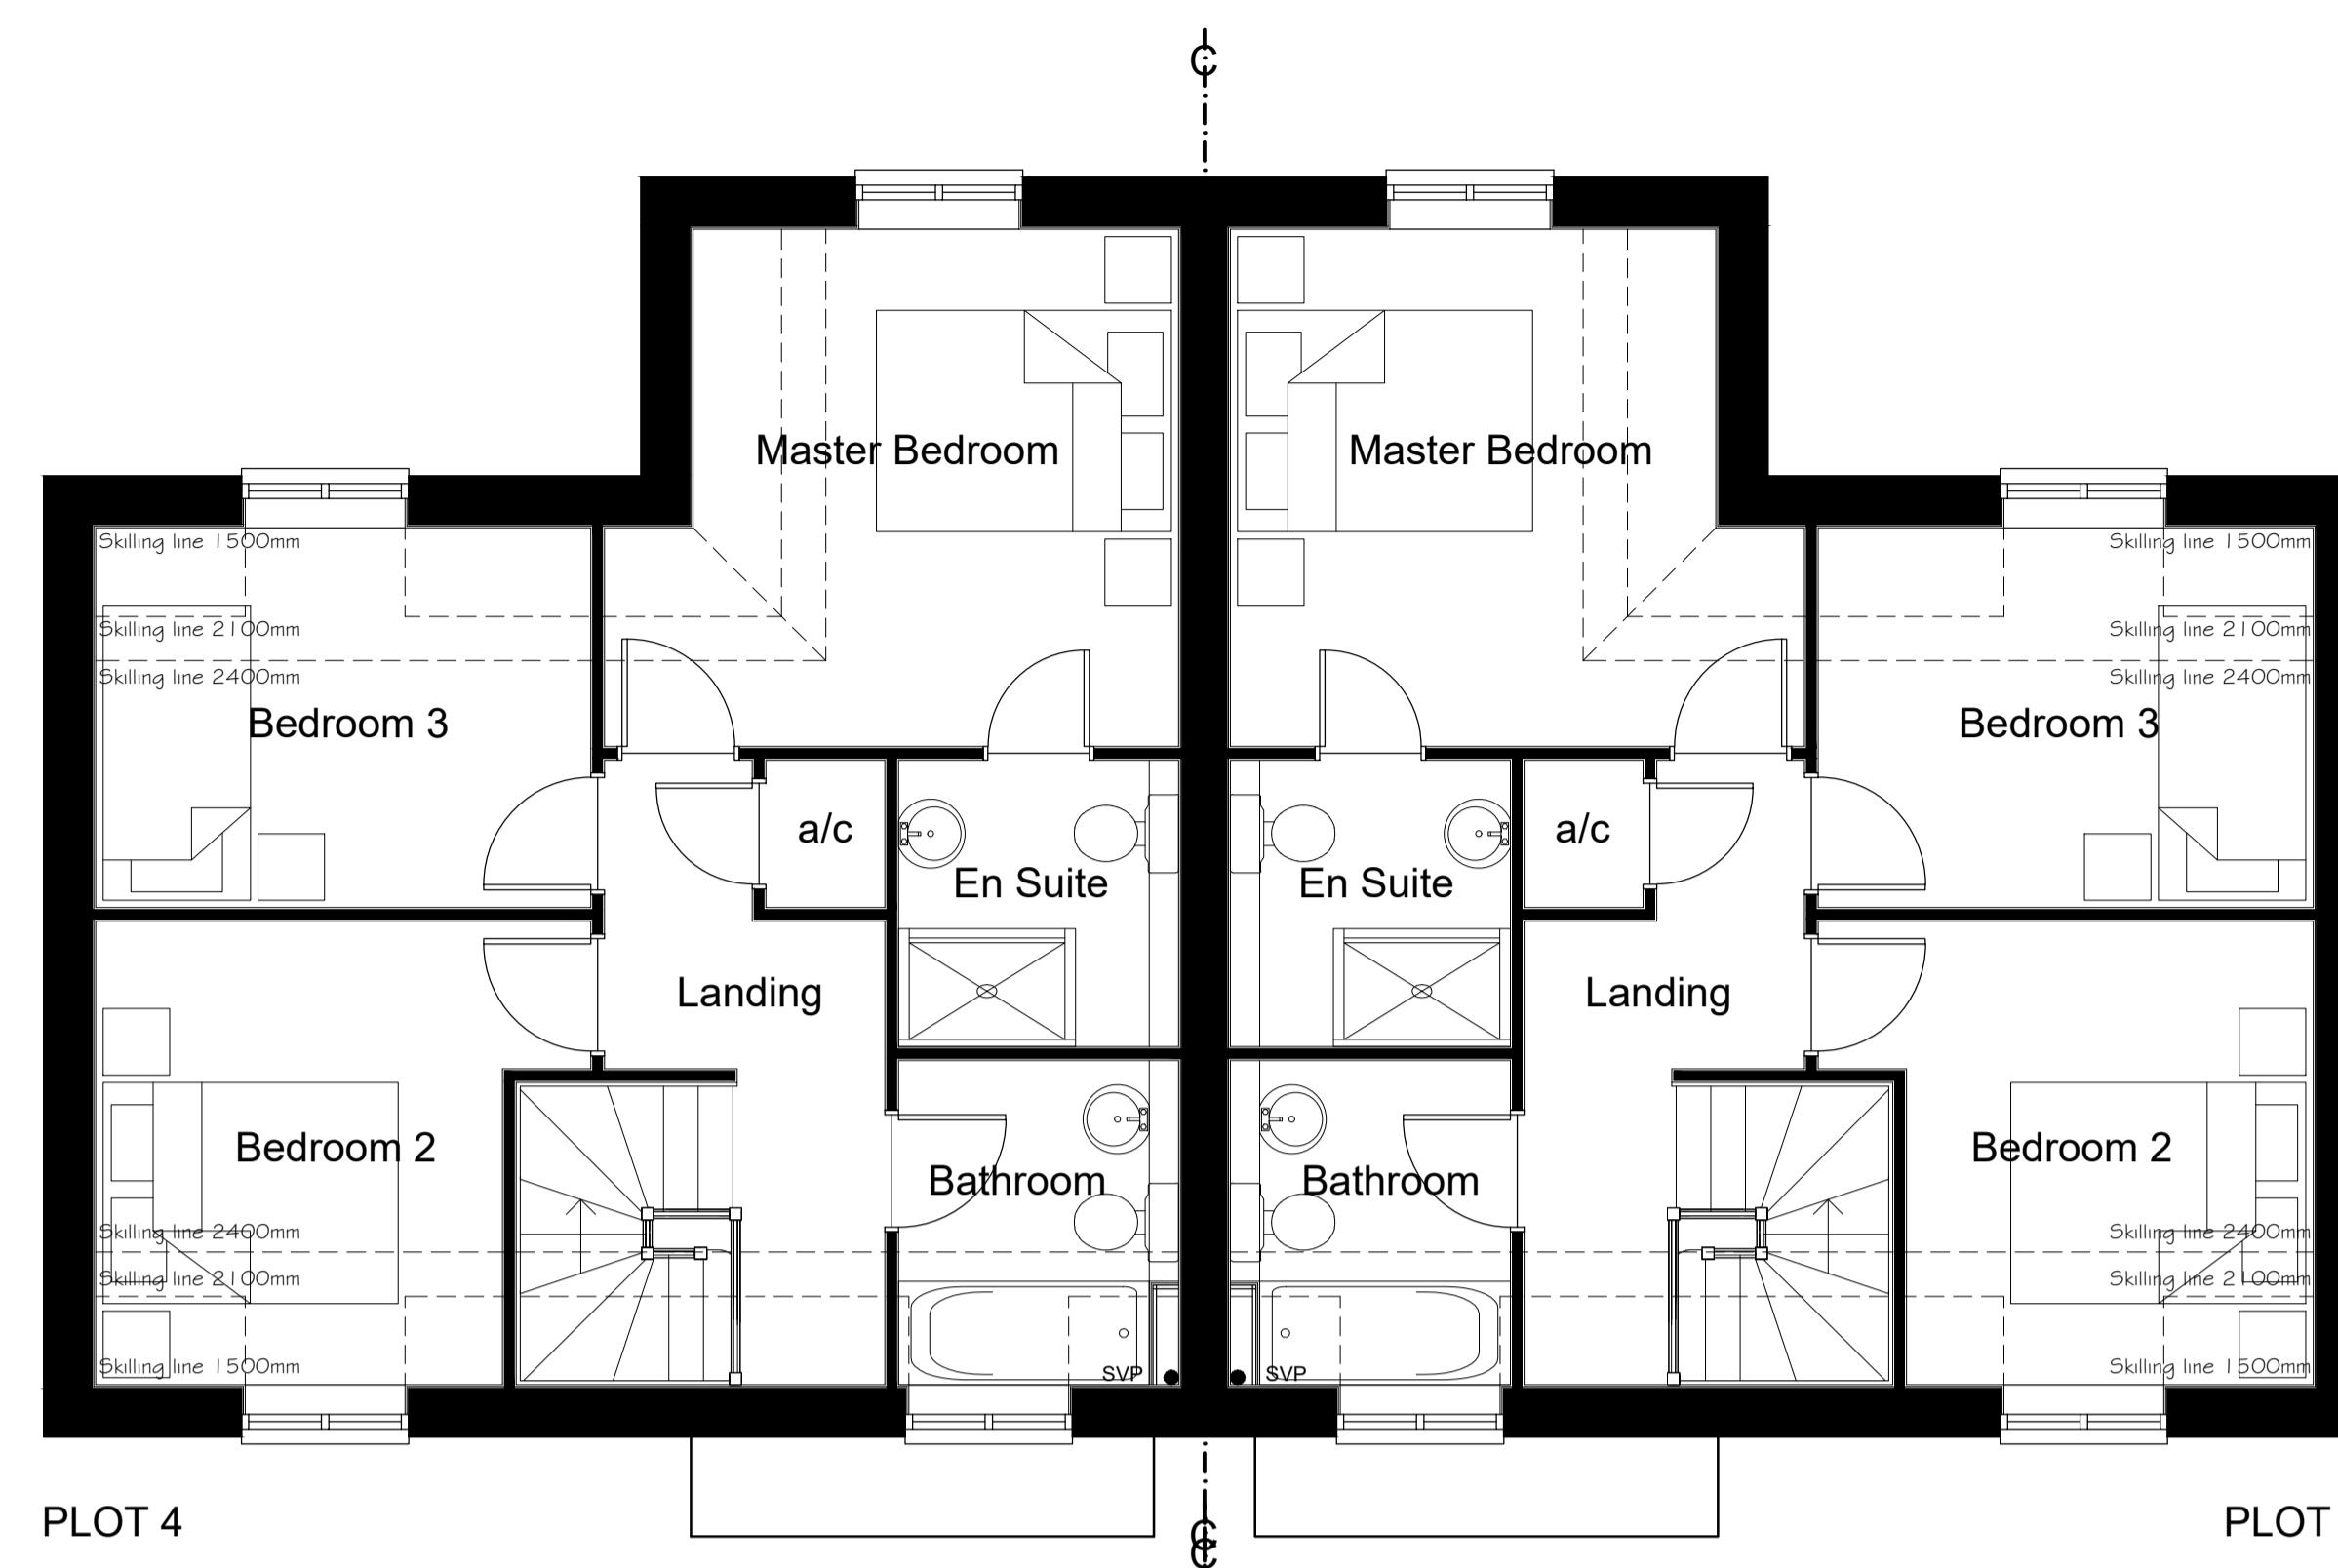

PLOT 4

FIRST FLOOR PLAN (1:50)

PLOT 5

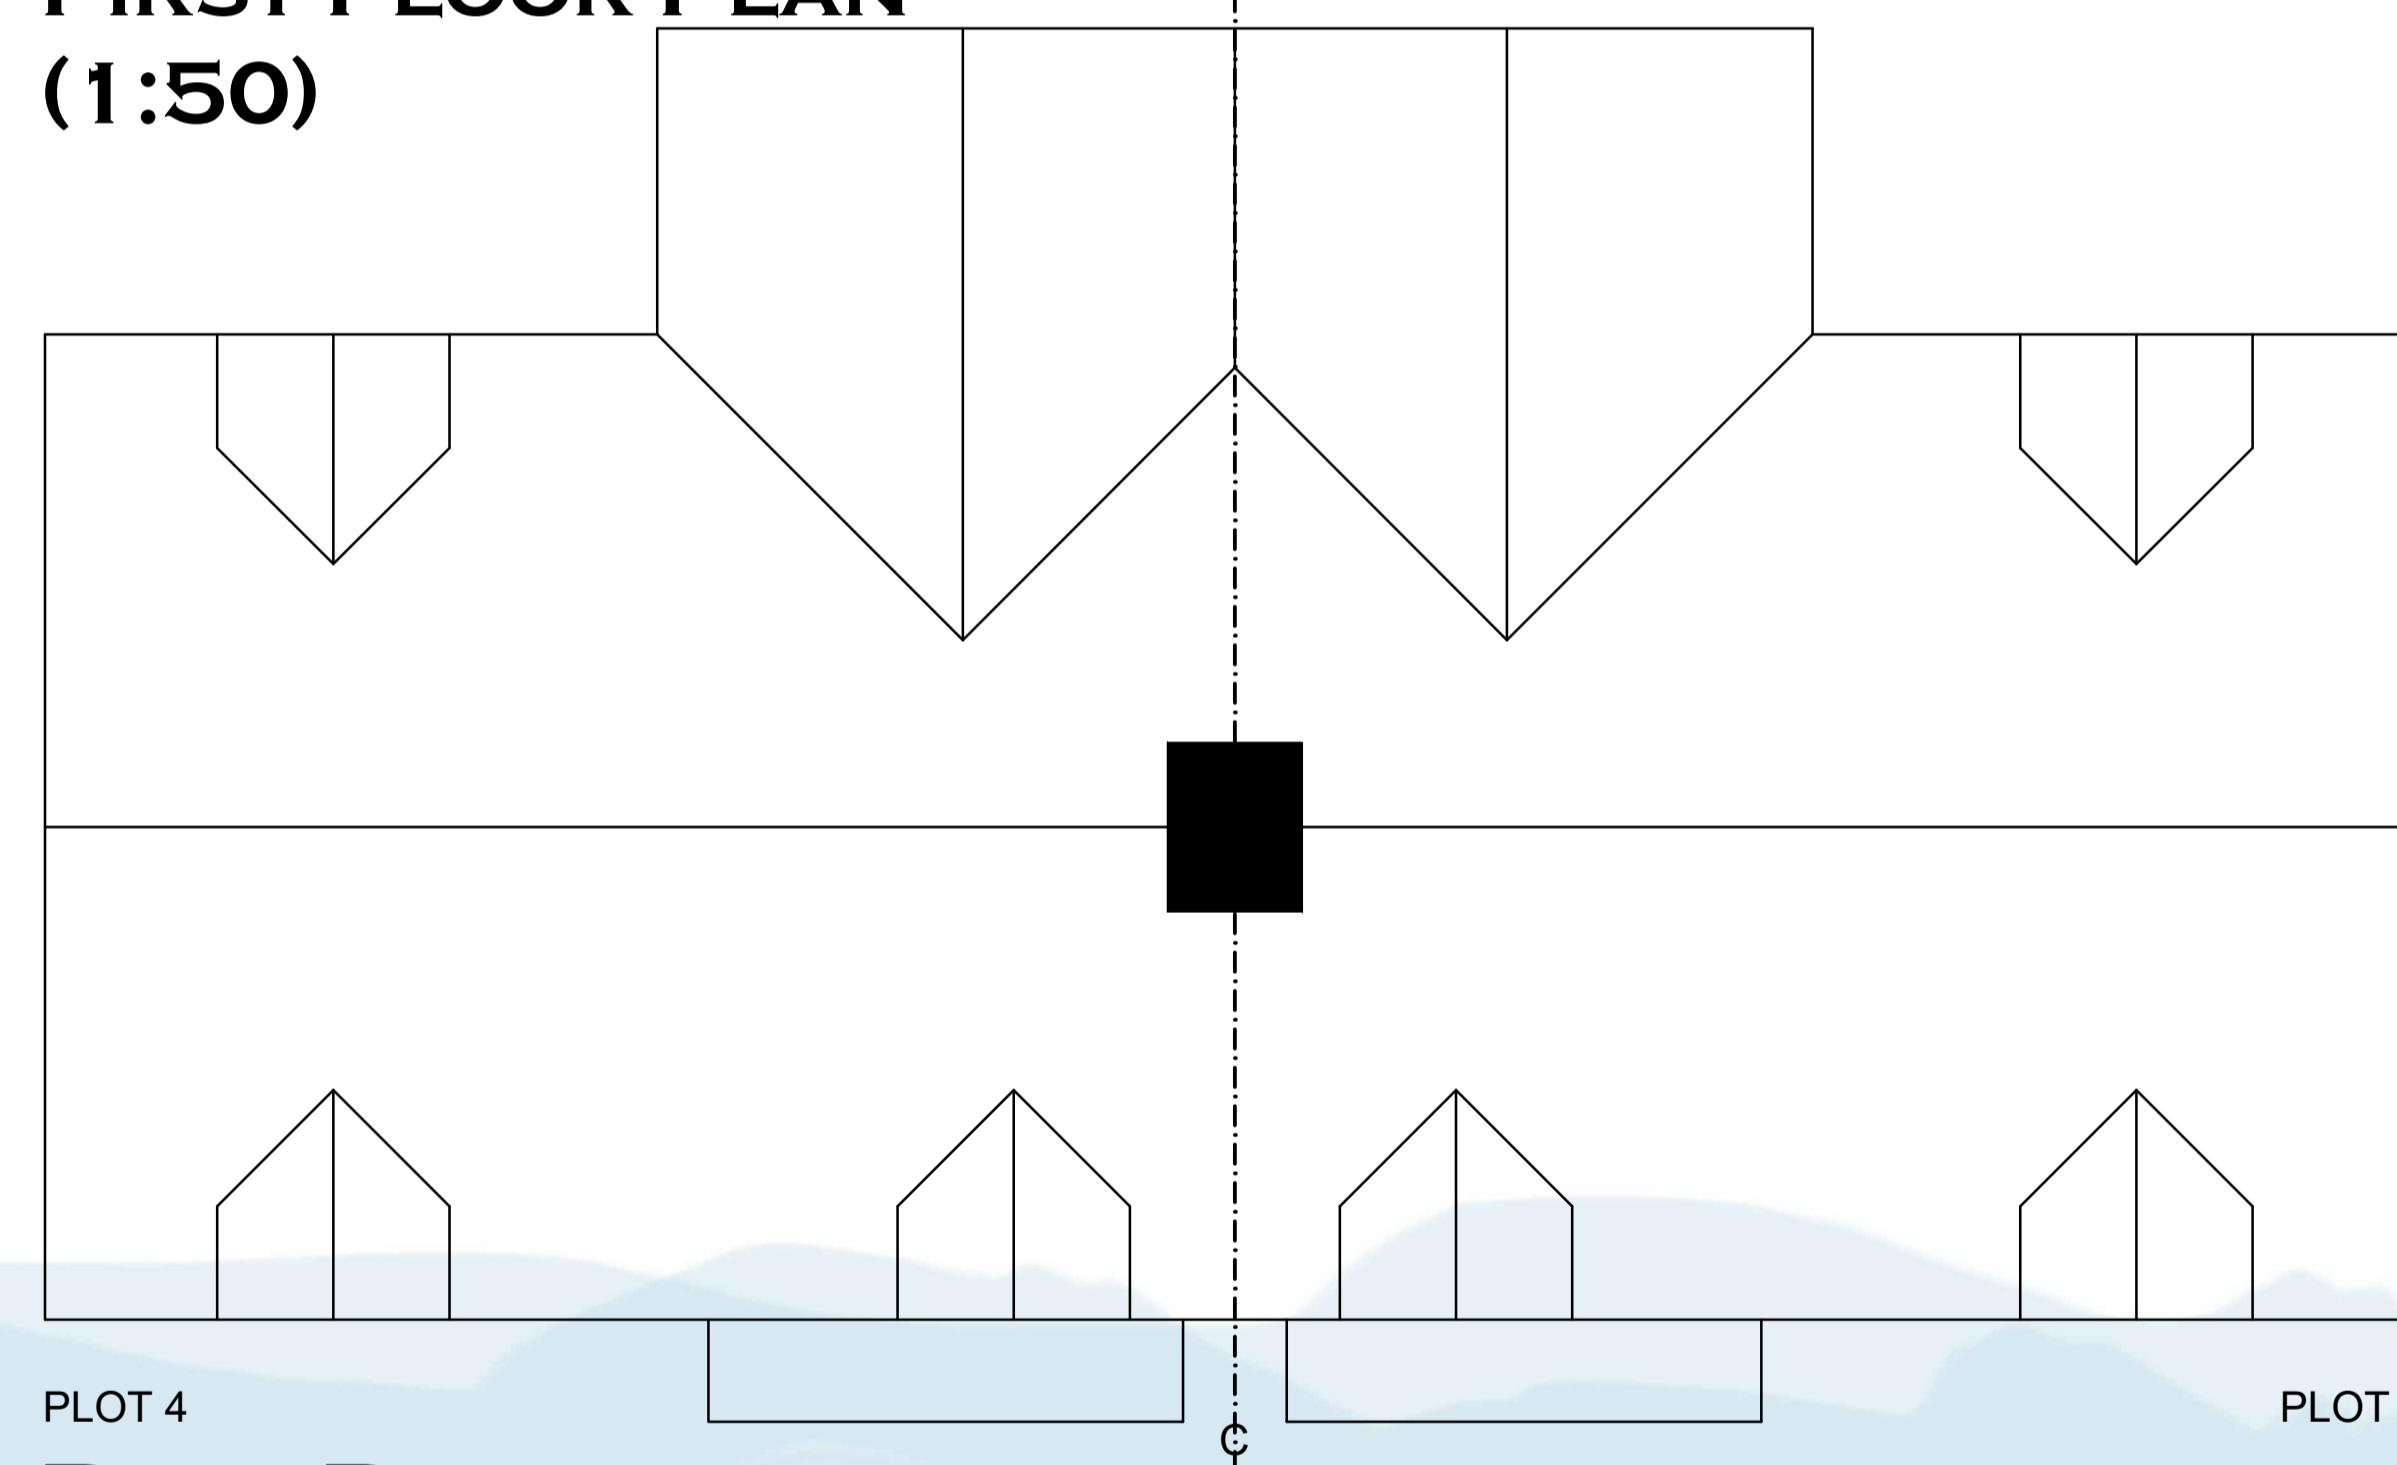


PLOT 4

ROOF PLAN (1:50)

PLOT 5



PLOT 5
NORTH ELEVATION
(1:100)

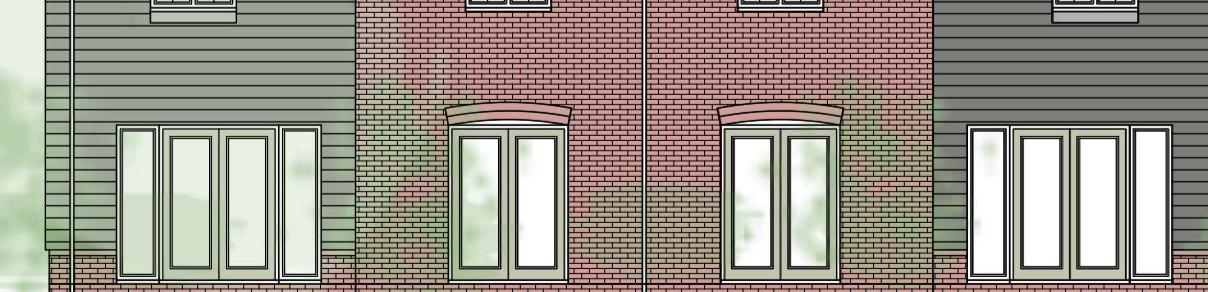

PLOT 4
WEST ELEVATION
(1:100)

Notes

THIS DRAWING IS THE COPYRIGHT OF VIVID DESIGN STUDIO LTD AND MUST NOT BE COPIED, ALTERED OR REPRODUCED IN ANY WAY NEITHER PASSED TO A THIRD PARTY WITHOUT THEIR WRITTEN PERMISSION.

DIMENSIONS TO BE CHECKED ON SITE BEFORE COMMENCING WORK AND ANY DISCREPANCIES SHALL BE REPORTED TO THE DESIGNER. FIGURED DIMENSIONS MUST BE TAKEN IN PREFERENCE TO SCALED DIMENSIONS.

Rev:	Description:	Date:	Chkd by:-
A	Omitted ground floor side windows	21/02/25	



The Barn, Calcot Mount Business Park, Calcot Lane, Curdridge, Southampton, Hampshire, SO32 2BN
Tel: 01489 786670
Email: info@vividdesignstudio.co.uk
Website: www.vividdesignstudio.co.uk

Project:-

Proposed Residential Development
Longacre
The Street
Walberton
West Sussex

Title:-

Proposed Floor Plans & Elevations (Plot 4&5)

Client:-

Maxwell Homes Winchester Ltd

Scale:-

1:50, 1:100 (@A1)

Drawn By:-

PJD

Checked By:- PJD

Date:-

21/10/24

Date:- 21/10/24

Job.No:-

220043

Drg.No:- 07

Rev:- A