

NOTES


- DO NOT SCALE OFF THIS DRAWING EXCEPT FOR PLANNING PURPOSES
- CHECK ALL DIMENSIONS ON SITE BEFORE ANY WORK IS COMMENCED
- ALL GOODS MATERIALS AND WORKMANSHIP MUST CONFORM WITH CURRENT BUILDING REGULATIONS, BRITISH STANDARDS AND CODES OF PRACTICE
- COPYRIGHT OF THIS DRAWING IS RETAINED BY THE ARCHITECT AND IT MUST NOT BE REPRODUCED WITHOUT WRITTEN CONSENT



East Elevation 1:100 @ A1




North Elevation 1:100 @ A1

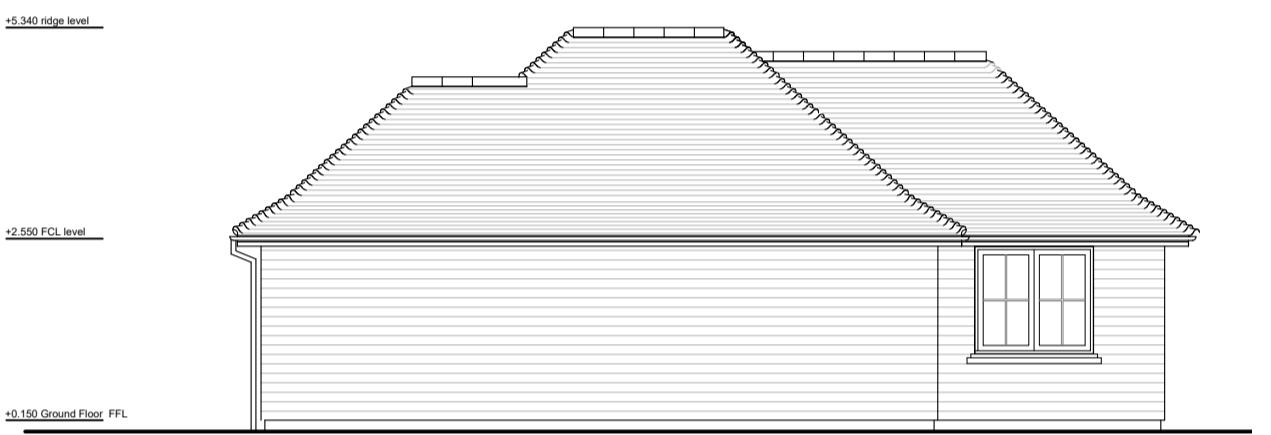

West Elevation 1:100 @ A1



South Elevation 1:100 @ A1

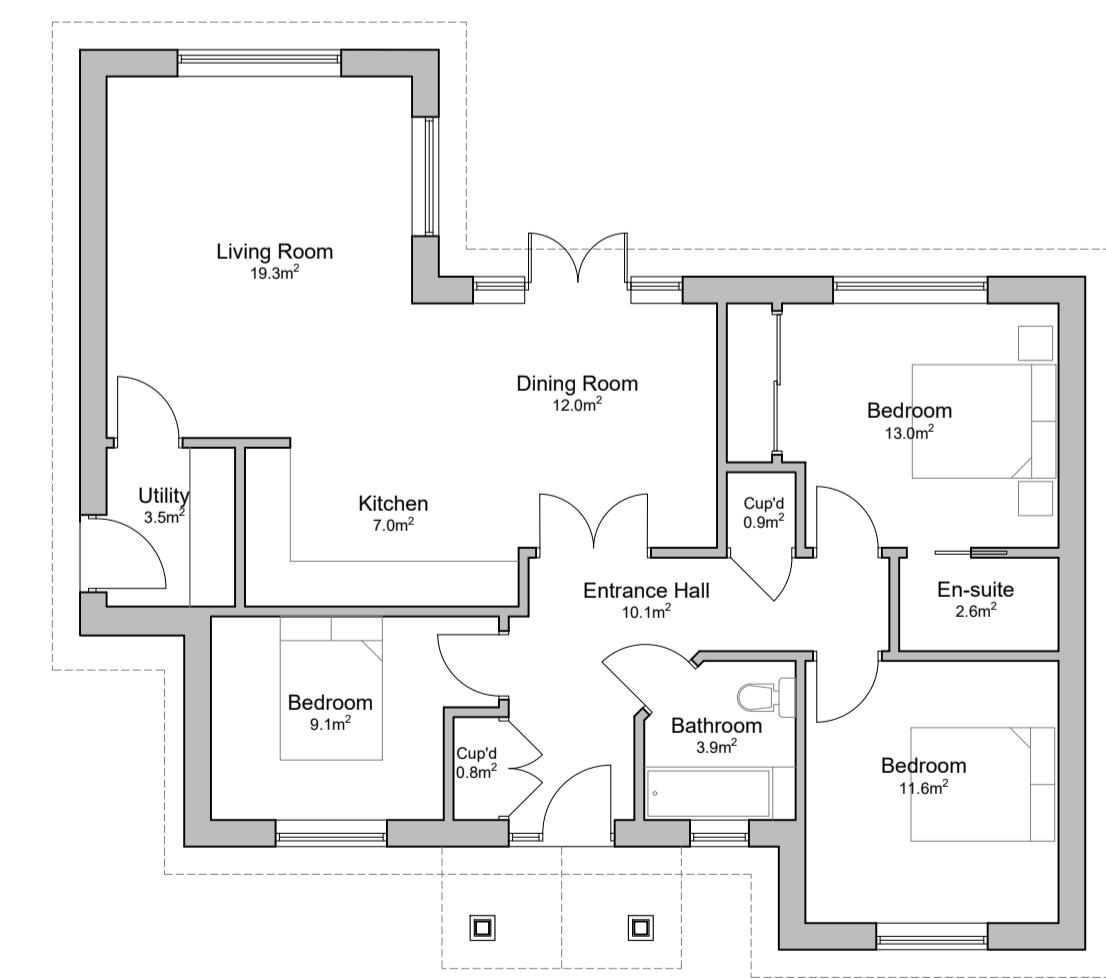

Ground Floor Plan 1:100 @ A1


PLOT 2
Schedule of Areas (GIA)

Ground Floor Area - 97.7m²

Total Area - 97.7m²

5 0 5 10
Scale Bar 1:100

Plot 2 General Arrangement Drawings

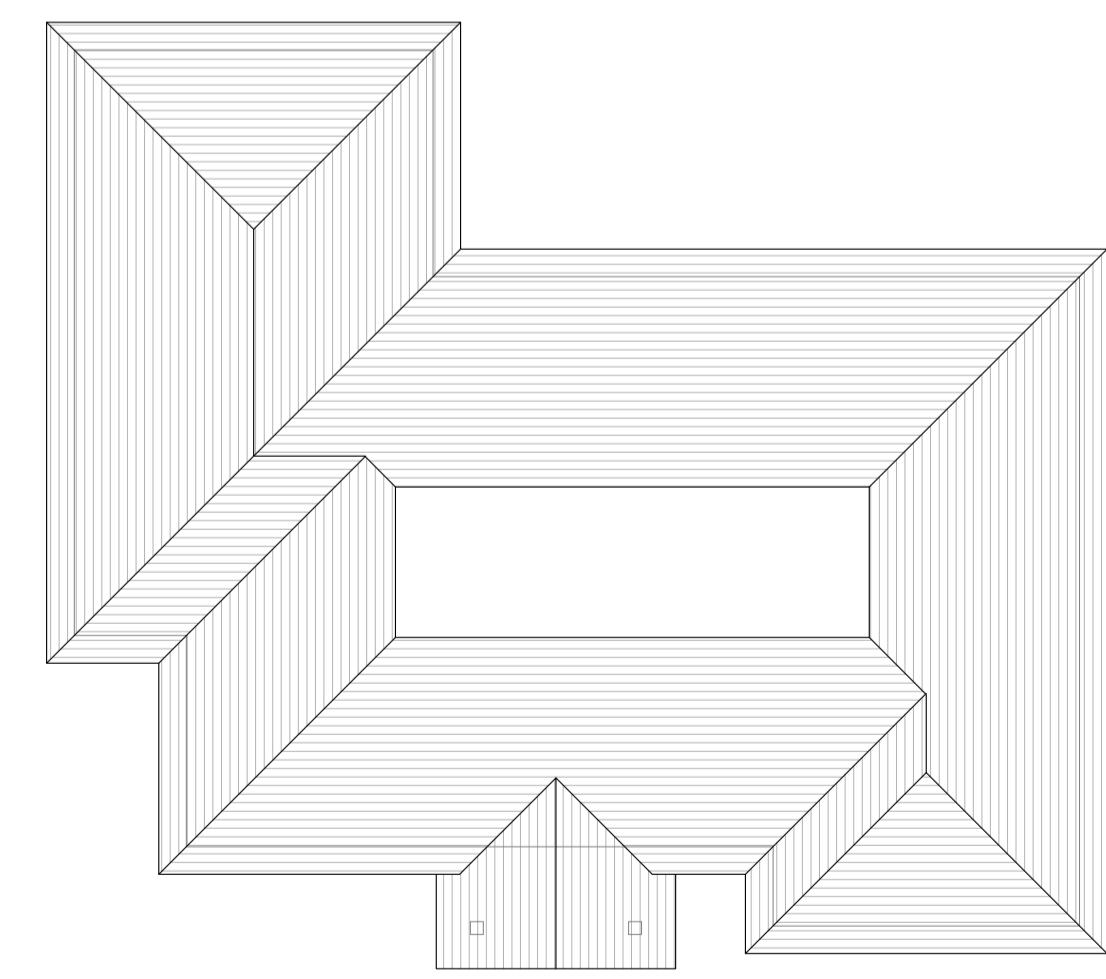

Roof Plan 1:100 @ A1

REV	DATE	BY	AMENDMENT
folkes architects			
The Old Forge 8 Church Street Bognor Regis West Sussex RH19 4LA			
e: 01903 868629 w: info@folkesarchitects.co.uk			
CLIENT Property Sphere			
JOB TITLE Land to the North of Lake Lane Barnham Bognor Regis PO22 0AJ			
DRAWING TITLE Plot 2 General Arrangement Drawings As Proposed			
DRAWING STATUS PLANNING			
NOT FOR CONSTRUCTION USE UNLESS STATED AS 'CONSTRUCTION'			
DATE FEB 24	SCALE 1:100 @ A1	DRAWN BY BH	checked by MF
JOB NO. 22071	DRAWING NO. 2.04	REVISION /	