



location of proposed  
single storey side & rear extension

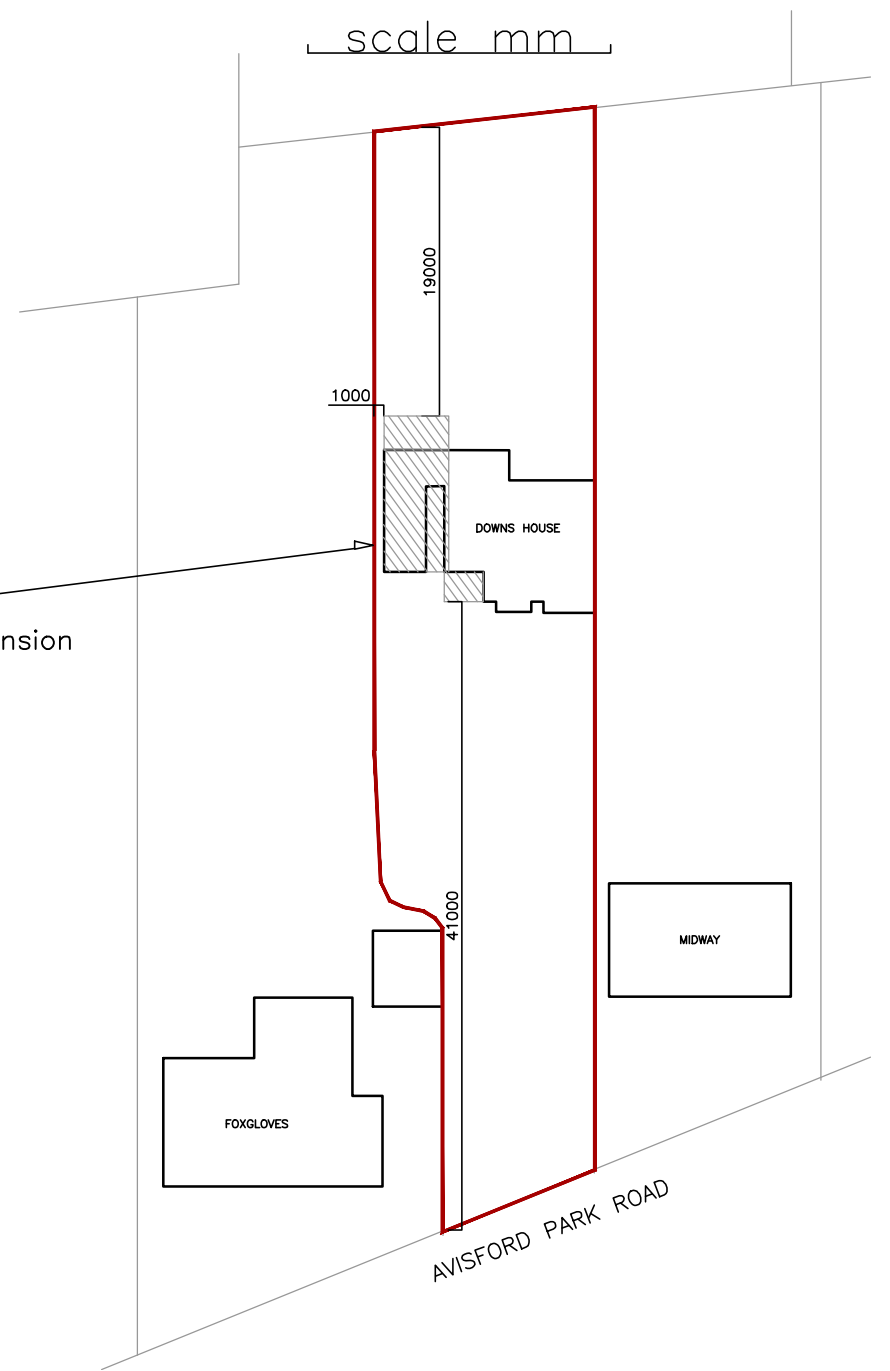

SITE PLAN 1:500

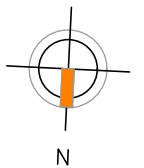

**AMdesign**  
ARCHITECTURE DESIGN DEVELOPMENT  
Leeza Aldis-Hobbs ARB RIBA SPAB  
Mob: 07756 329400  
e-mail: leeza@amdesignltd.co.uk

PROJECT  
**DOWN'S HOUSE**  
**AVISFORD PARK ROAD**  
**WALBERTON**  
**BN18 0AP**  
PROJECT STAGE  
**PLANNING**

DRAWING  
**SITE PLAN**  
DRAWING No  
**326/01**  
REVISION  
**A**  
SCALE 1:1250 1:500  
DATE MARCH 2025  
DRAWN LA  
CHECKED

LETTER	REVISION	DATE

This scheme is subject to town planning and all other necessary consents. All dimensions and levels to be checked on site. This drawing is to be read in conjunction with other relevant drawings and documents. Report all discrepancies to the Architect before work commences. AM Design is the trading name of AM Design Ltd © AM Design Ltd. All rights reserved.