



NOTE:
 WITH DIMENSIONS TO BE TAKEN IN PREFERENCE TO SCALE AND ARE TO BE CHECKED ON SITE PRIOR TO COMMENCING WORK. THIS DRAWING IS TO BE READ IN CONJUNCTION WITH ALL OTHER DOCUMENTS RELATING TO THIS PROJECT. ANY DISCREPANCIES ARE TO BE REFERRED IMMEDIATELY TO THE PROJECT DESIGNER. THIS DRAWING IS COPYRIGHTED AND SHOULD NOT BE USED OR REPRODUCED WITHOUT PERMISSION. IT IS THE CONTRACTOR'S RESPONSIBILITY TO ENSURE COMPLIANCE WITH THE BUILDING REGULATIONS.

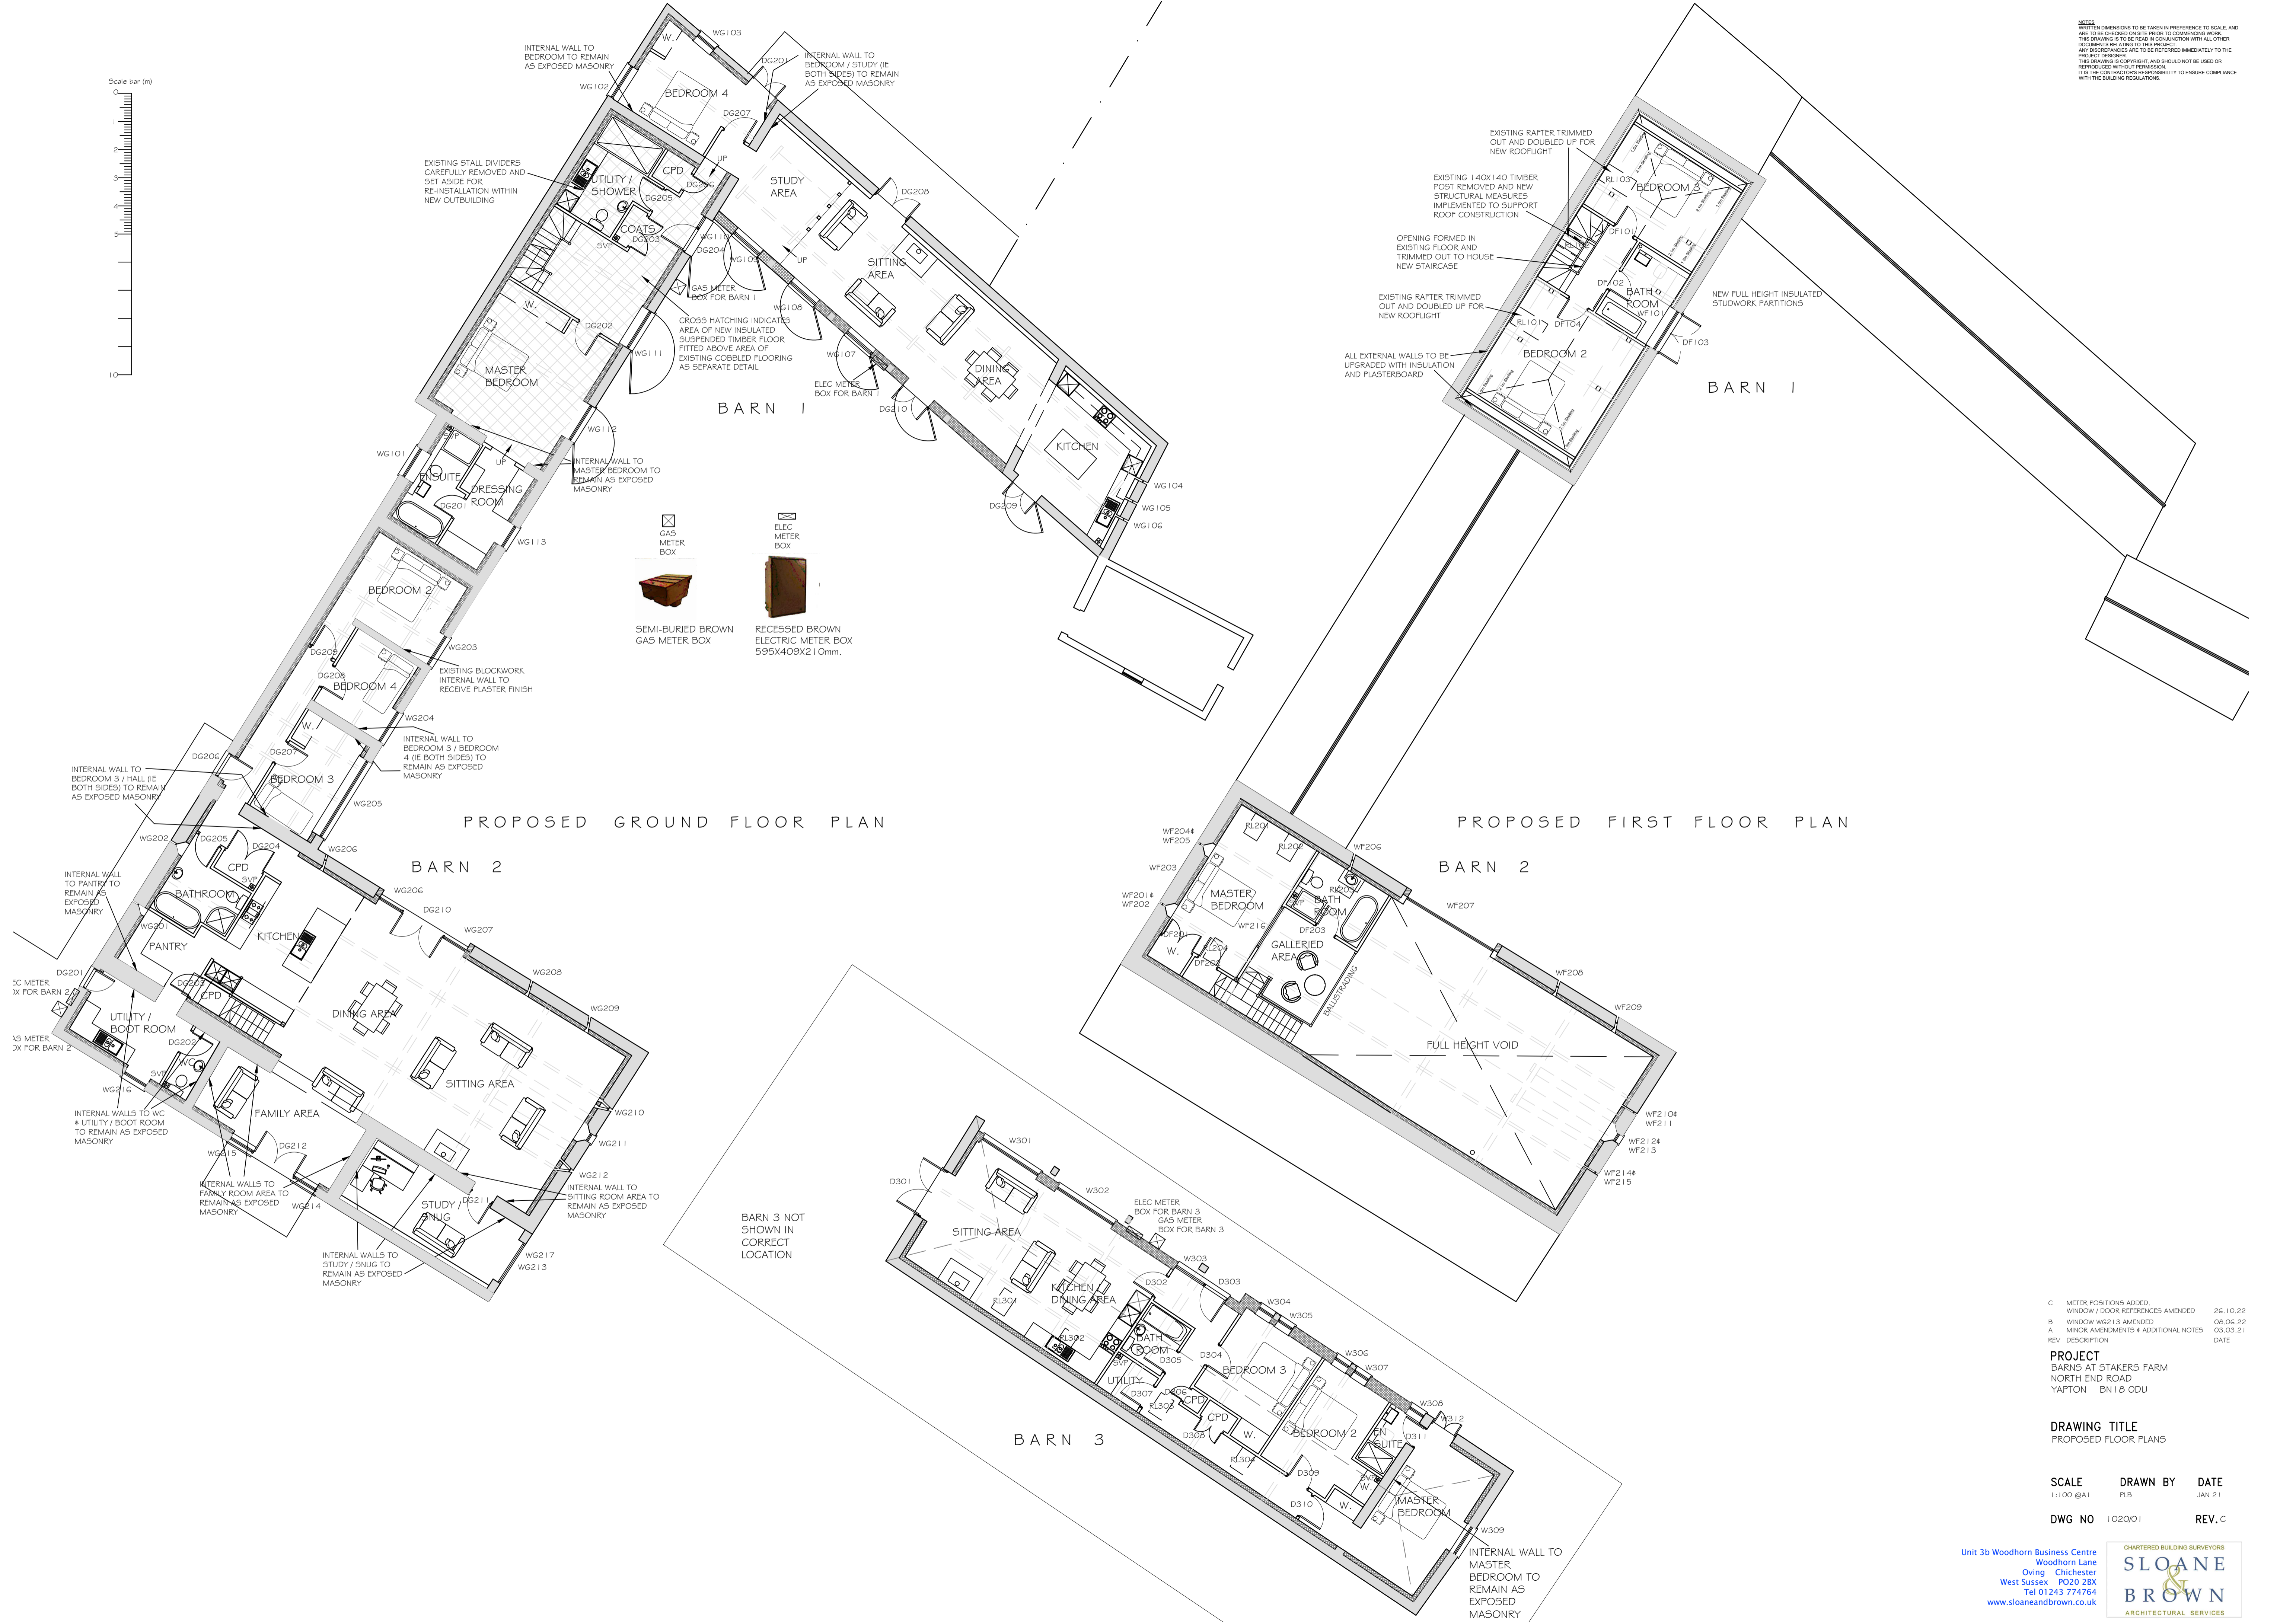

PROPOSED GROUND FLOOR PLAN

PROPOSED FIRST FLOOR PLAN

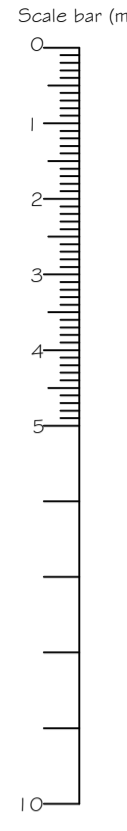

BARN 3 NOT SHOWN IN CORRECT LOCATION

C	METER POSITIONS ADDED	26.10.22
D	WINDOW / DOOR REFERENCES AMENDED	08.06.22
A	MINOR AMENDMENTS + ADDITIONAL NOTES	03.03.21
REV	DESCRIPTION	DATE

PROJECT
 BARNS AT STAKERS FARM
 NORTH END ROAD
 YAPTON BN1 8 ODU

DRAWING TITLE
 PROPOSED FLOOR PLANS

SCALE	DRAWN BY	DATE
1:100 @A1	FLB	JAN 21
DWG NO	102001	REV. C

Unit 3b Woodhorn Business Centre
 Woodhorn Lane
 Oving, Chichester
 West Sussex PO20 2BX
 Tel 01243 774764
 www.sloaneandbrown.co.uk



APR 2022 11:55:58