




NOTES
 WRITTEN DIMENSIONS TO BE TAKEN IN PREFERENCE TO SCALE, AND ARE TO BE CHECKED ON SITE PRIOR TO COMMENCING WORK.
 THIS DRAWING IS TO BE READ IN CONJUNCTION WITH ALL OTHER DOCUMENTS RELATING TO THIS PROJECT.
 ANY DISCREPANCIES ARE TO BE REFERRED IMMEDIATELY TO THE PROJECT RESURVER.
 THE DRAWING IS COPYRIGHT AND SHOULD NOT BE USED OR REPRODUCED WITHOUT PERMISSION.
 IT IS THE CONTRACTOR'S RESPONSIBILITY TO ENSURE COMPLIANCE WITH THE BUILDING REGULATIONS.

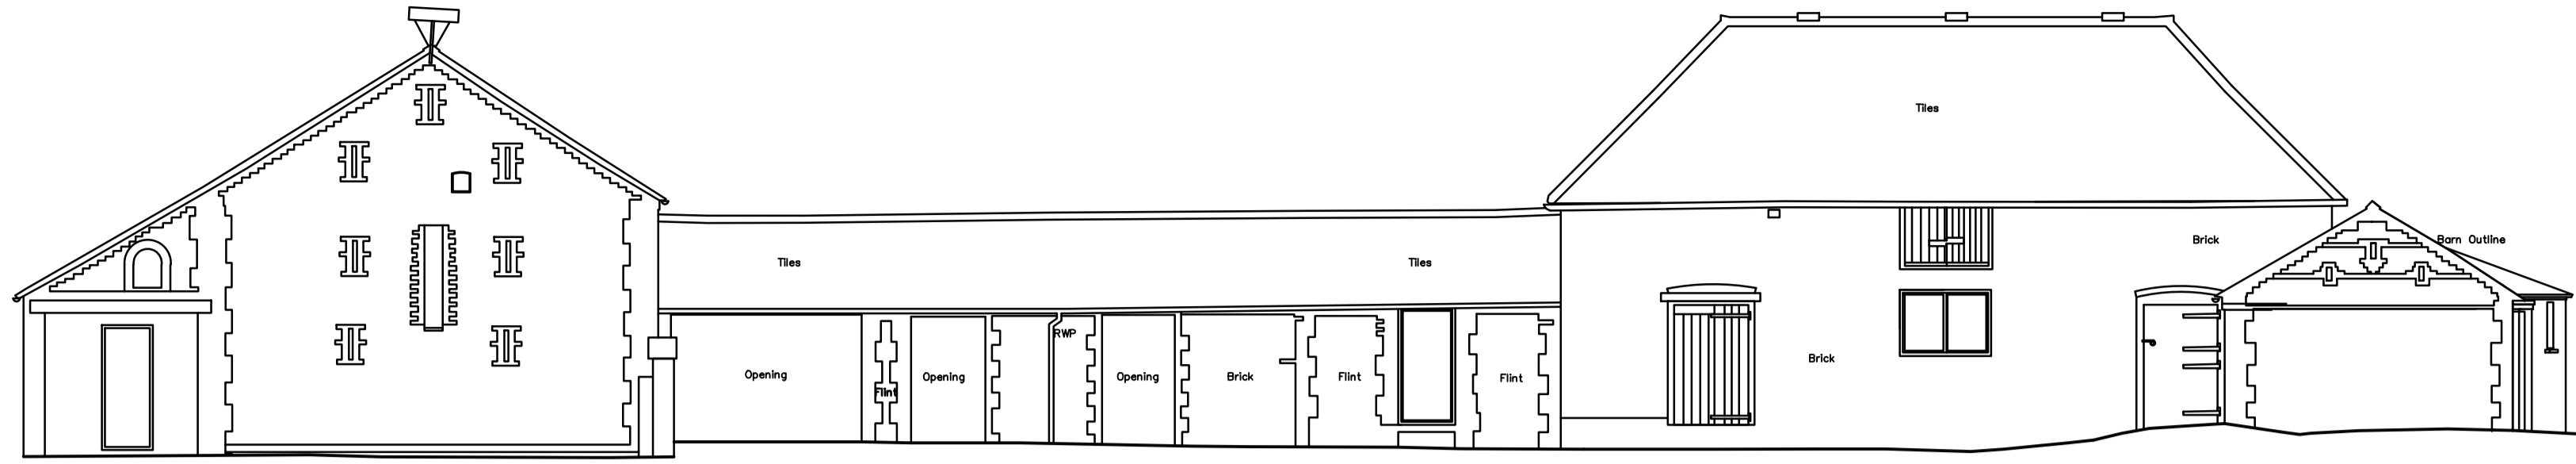


EXISTING MAIN BARN COURTYARD SOUTH EAST ELEVATION

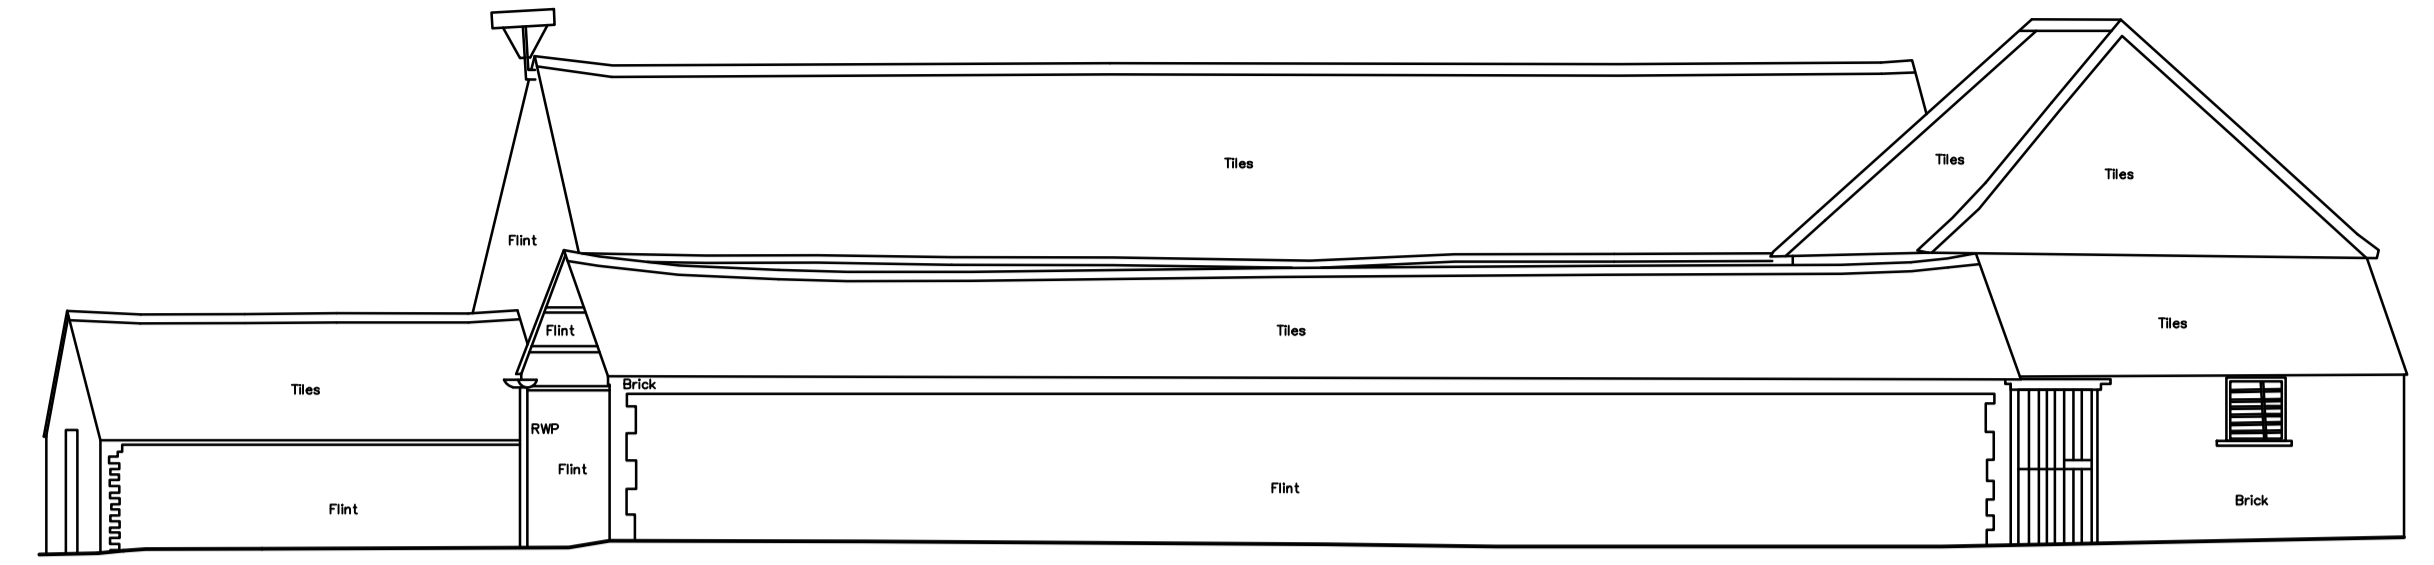



EXISTING NORTH EAST ELEVATION

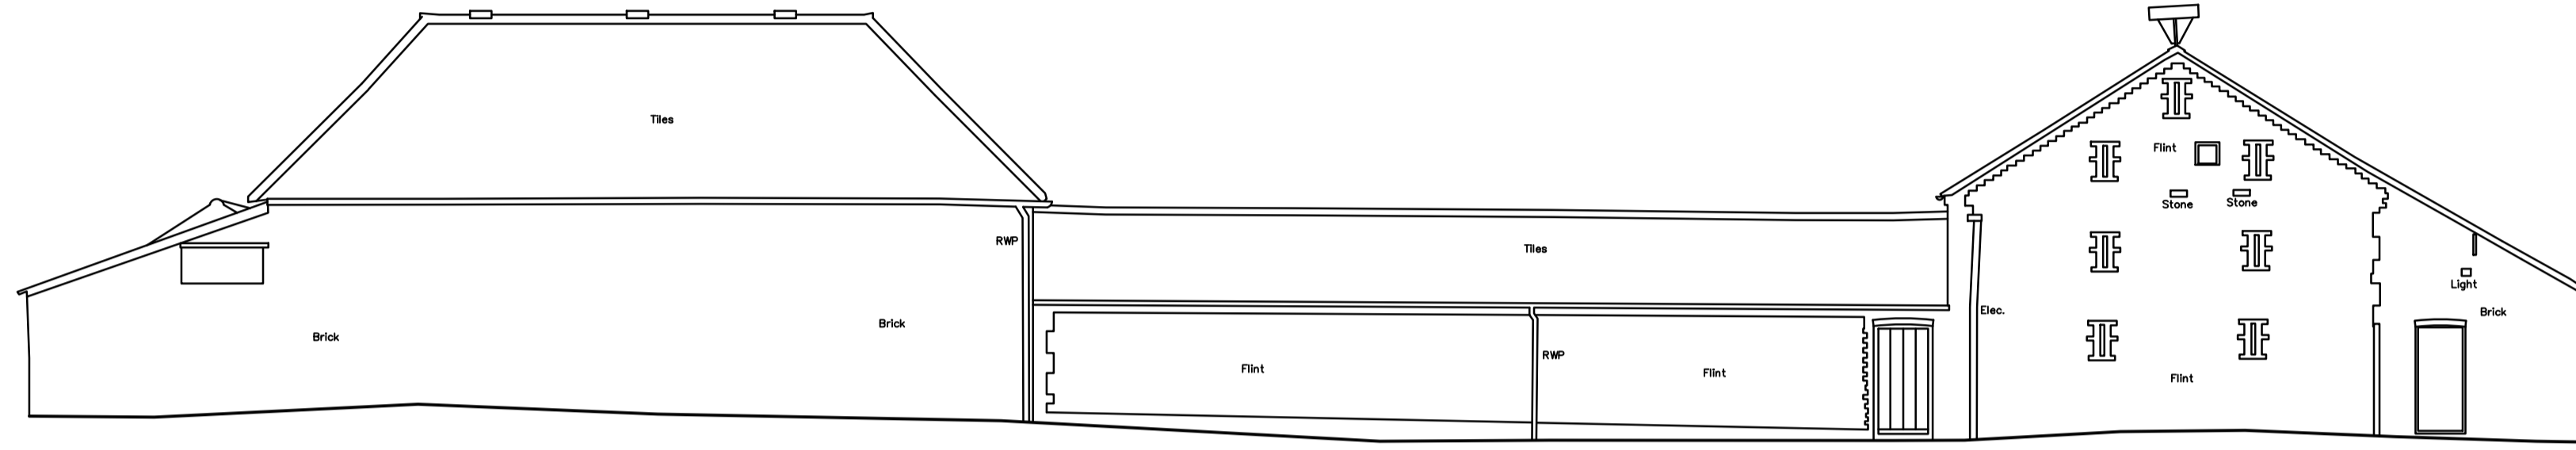


EXISTING NORTH WEST ELEVATION

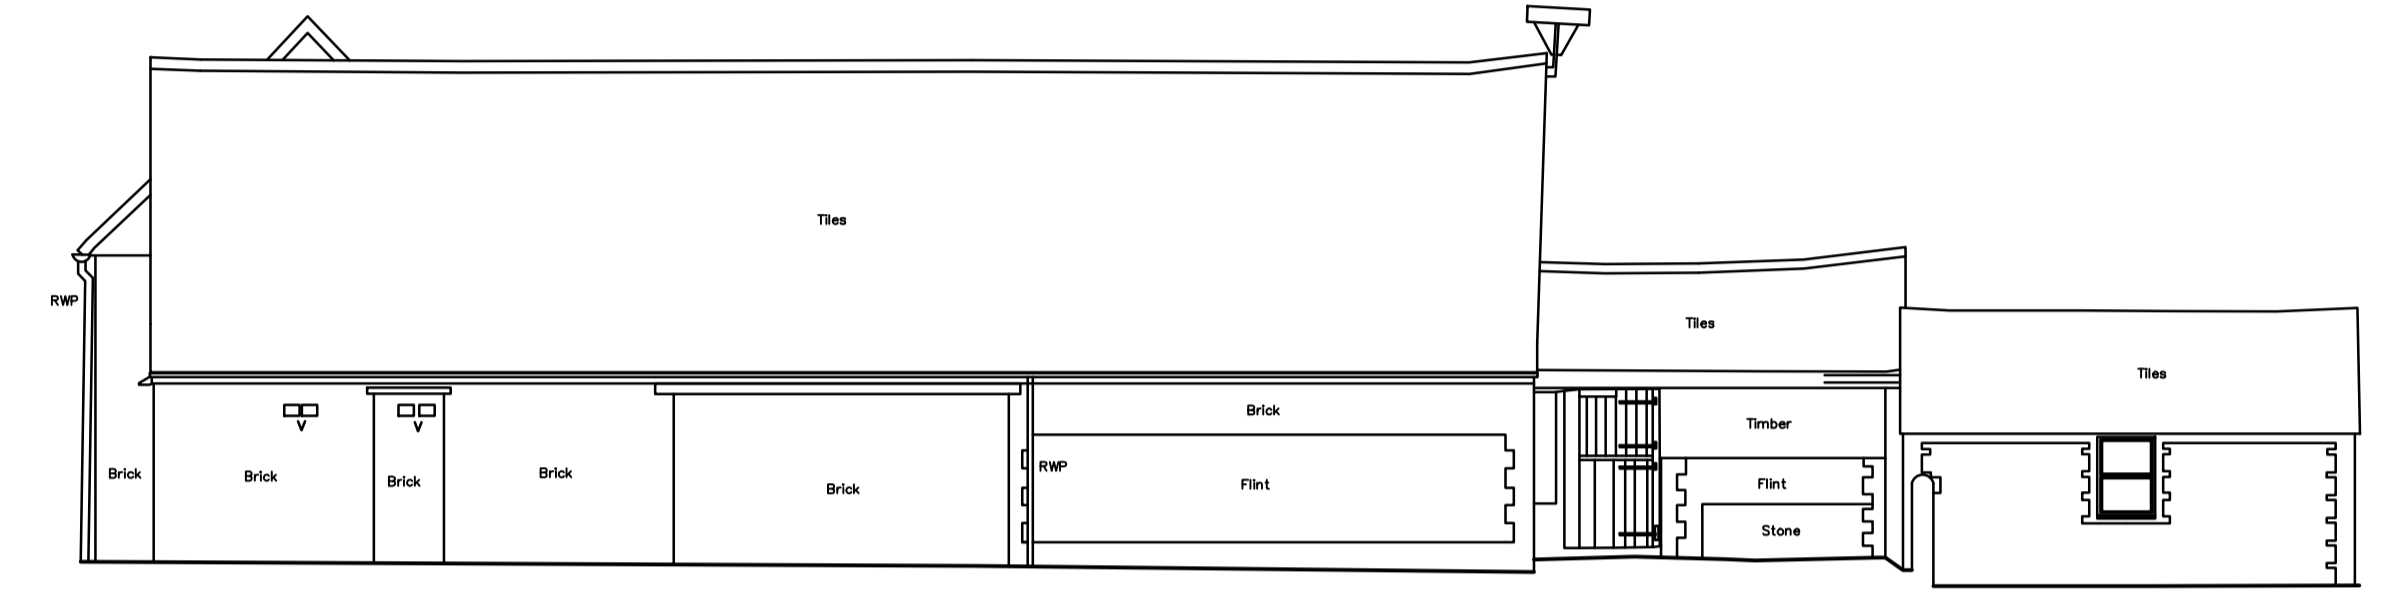


EXISTING SOUTH WEST ELEVATION

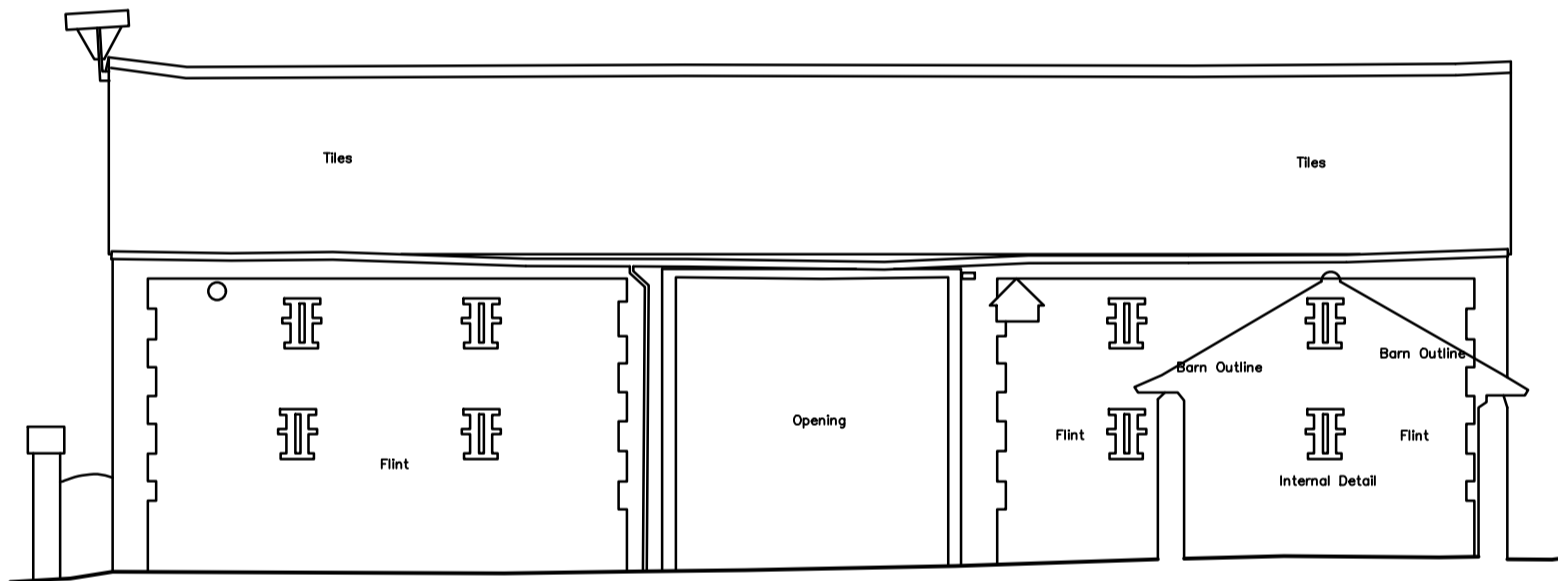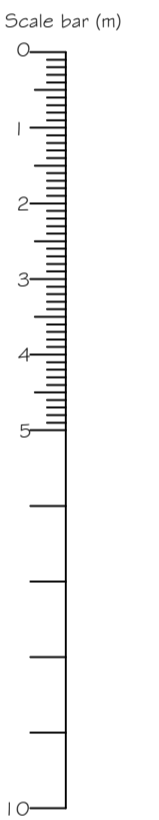


EXISTING MAIN BARN COURTYARD NORTH EAST ELEVATION

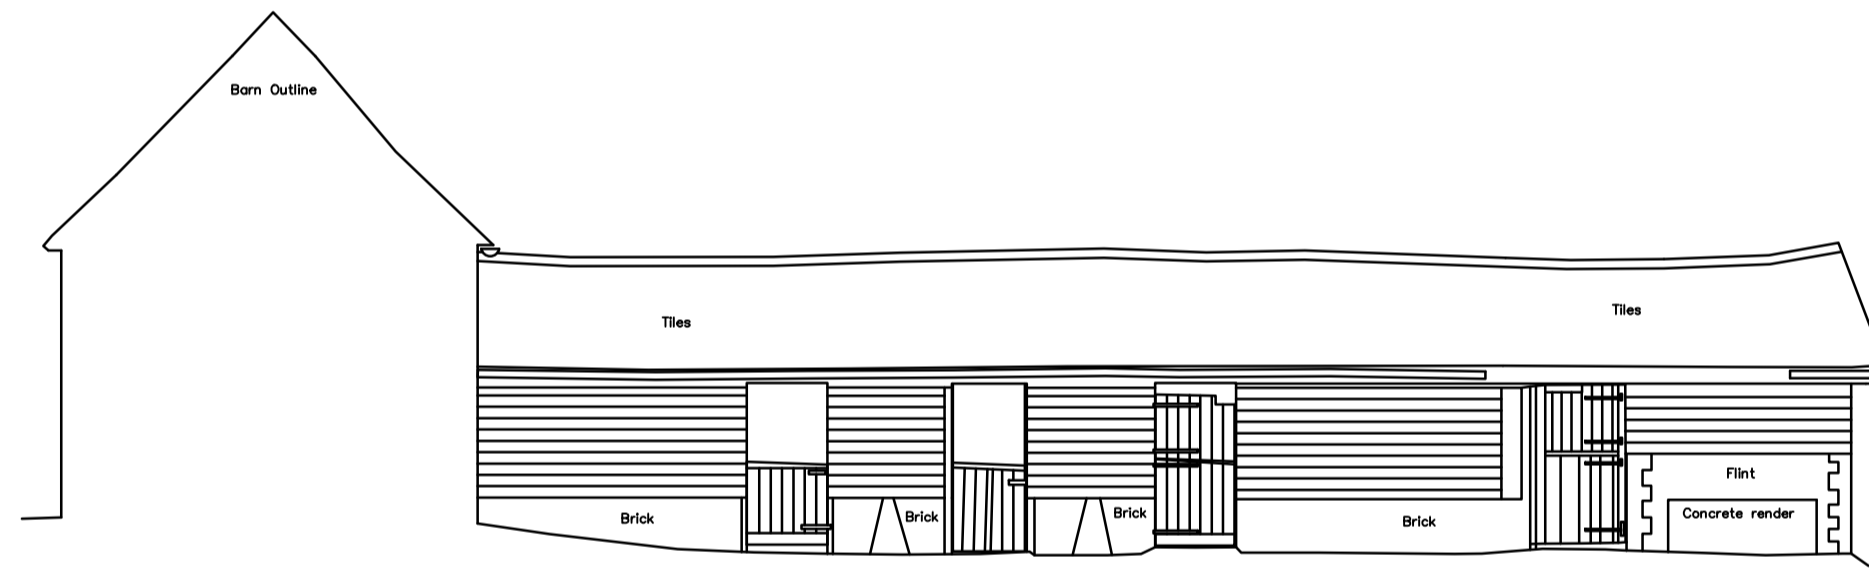


EXISTING MAIN BARN COURTYARD SOUTH WEST ELEVATION

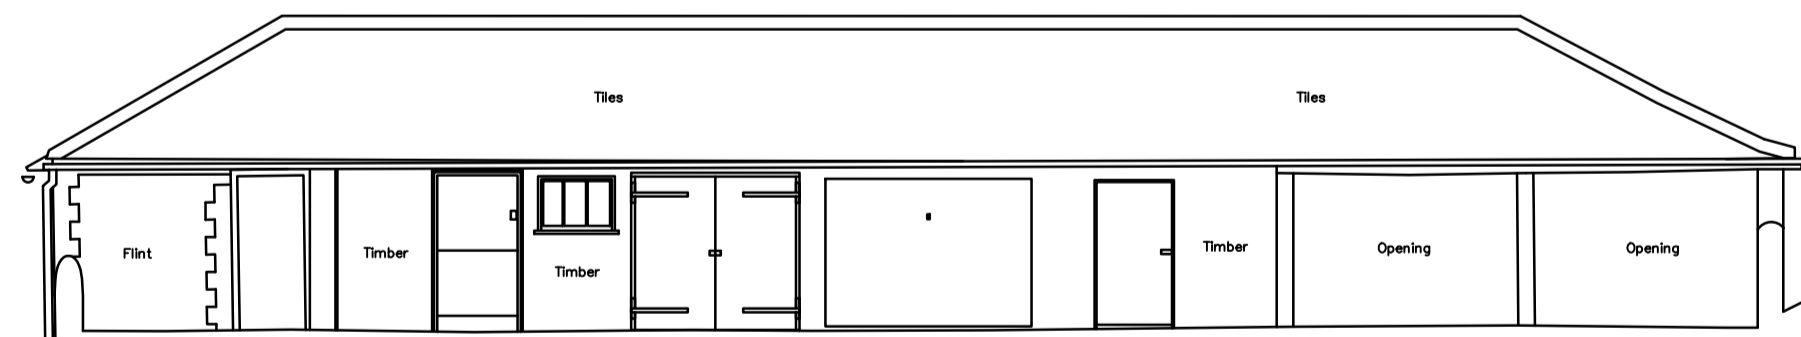


EXISTING NORTH EAST ELEVATION

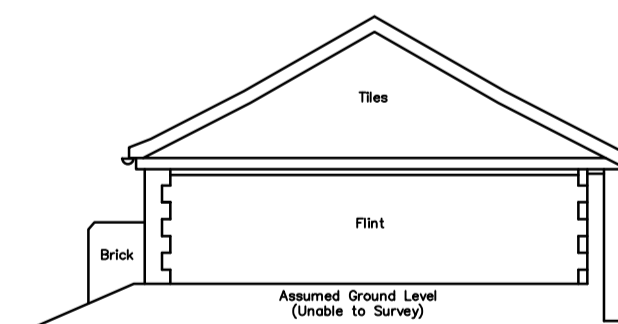

EXISTING NORTH WEST ELEVATION

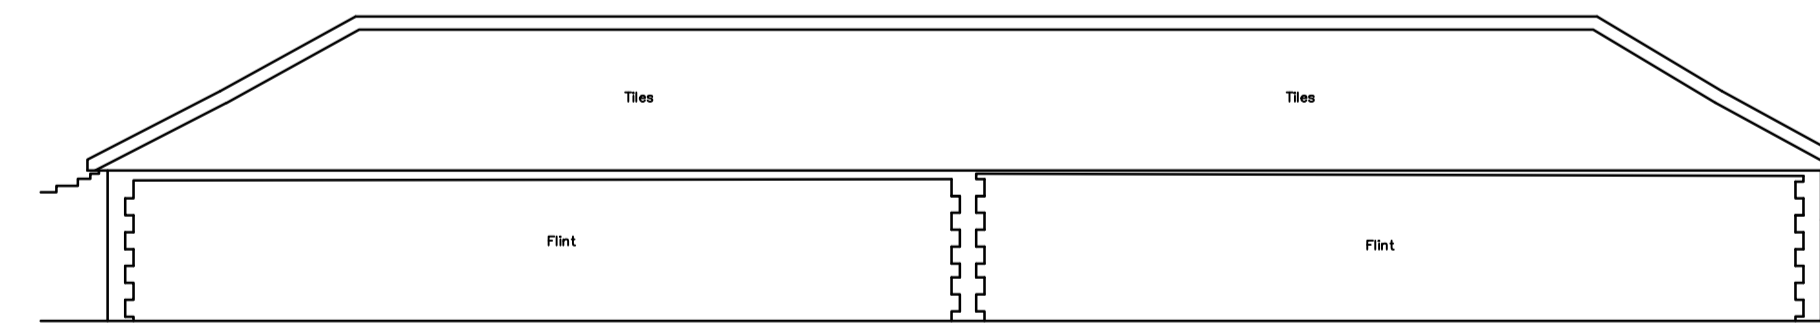


EXISTING SOUTH WEST ELEVATION

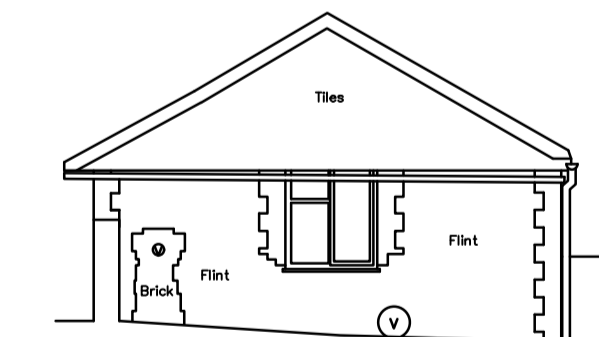

EXISTING SOUTH EAST ELEVATION

BARN 3

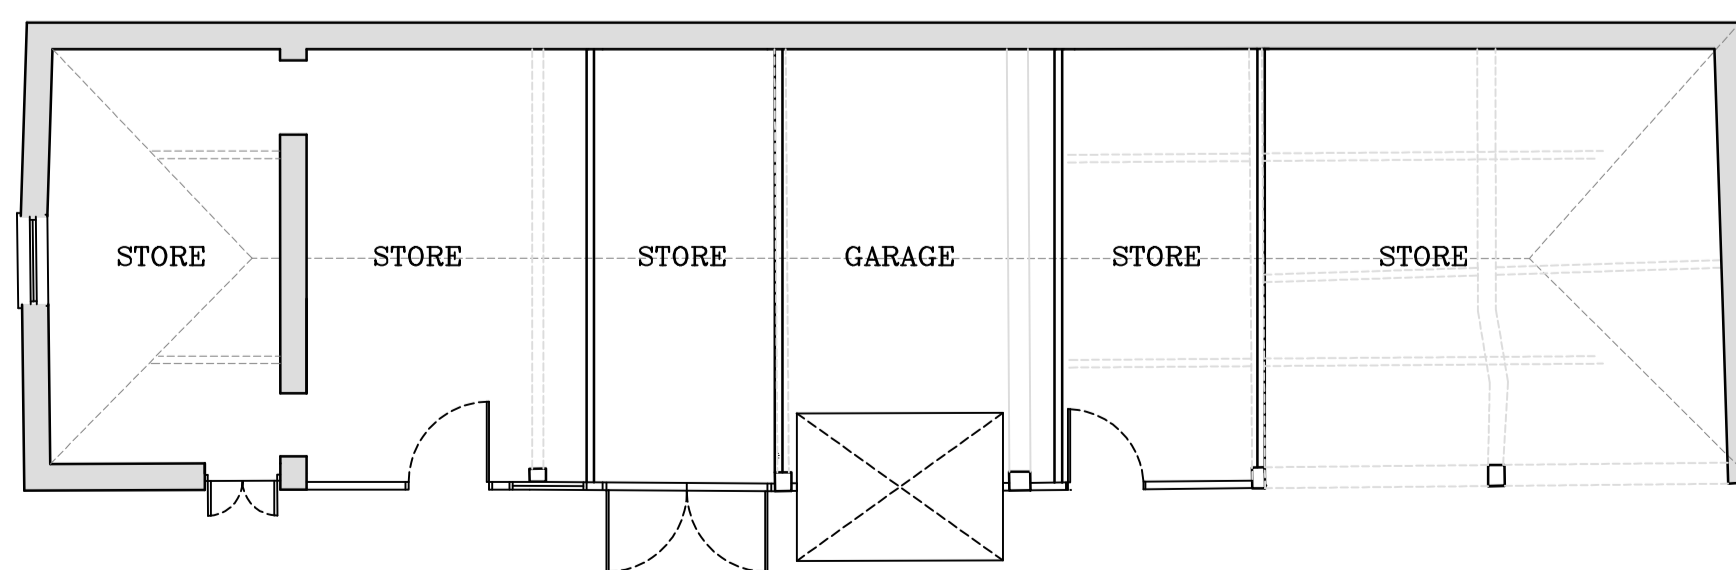

EXISTING MAIN BARN FLOOR PLAN

REV A PLAN FOR BARN 3 ADDED 27.01.25
 REV DESCRIPTION DATE

PROJECT
 BARN 3 AT STAKERS FARM
 NORTH END ROAD
 YAPTON BN1 8 ODU

DRAWING TITLE
 EXISTING ELEVATIONS AND BARN 3
 PLAN

SCALE DRAWN BY DATE
 1:100 @A1 FLB APR 21

DWG NO 1020/07 REV. A

Unit 3b Woodhorn Business Centre
 Woodhorn Lane
 Oving Chichester
 West Sussex PO20 2BX
 Tel 01243 774764
 www.sloaneandbrown.co.uk

CHARTERED BUILDING SURVEYORS
SLOANE & BROWN
 ARCHITECTURAL SERVICES