



Opp - Plot 153
First Floor Plan | As - Plot 154



Opp - Plot 153
Front Elevation | As - Plot 154

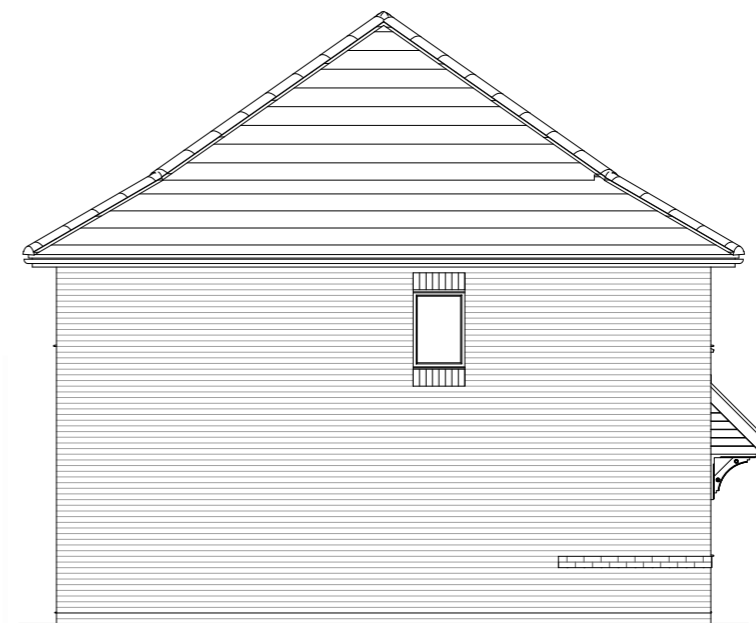


Opp - Plot 153
Left Elevation

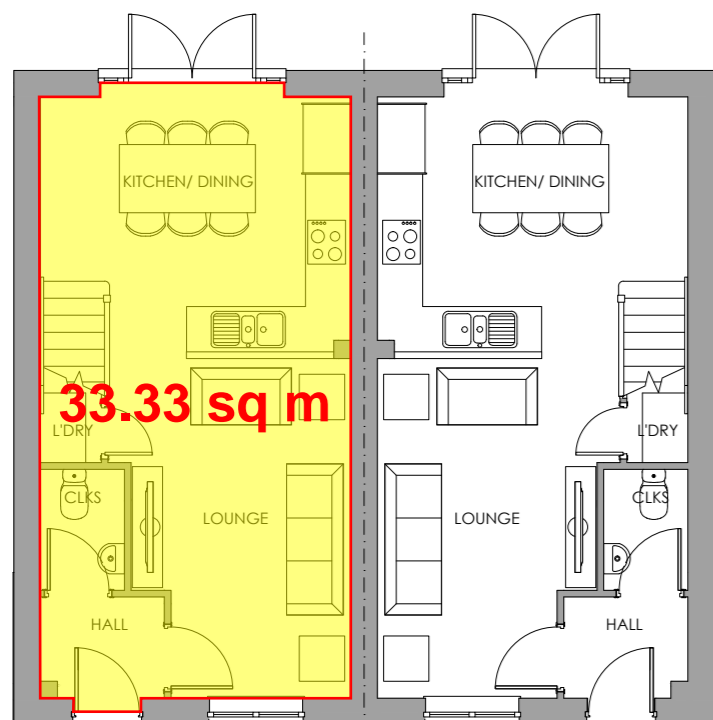

Opp - Plot 153
Ground Floor Plan | As - Plot 154




As - Plot 154
Rear Elevation | Opp - Plot 153

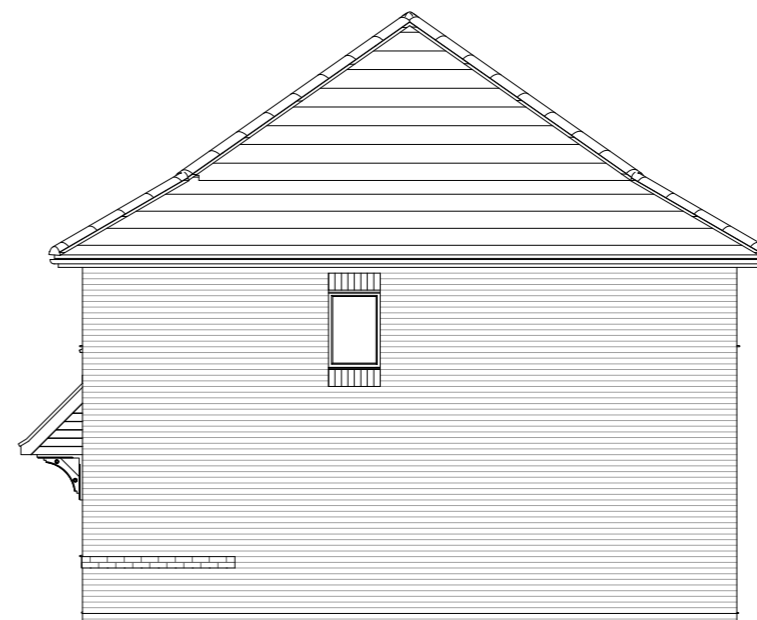

As - Plot 154
Right Elevation

Rev.	Date	Description	Drawn by

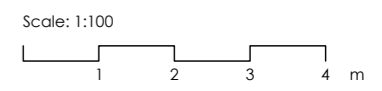

Project No: 2138	Drawing Status: PLANNING
Dwg No: 1200	Date: 16/04/25
Rev: /	Scale: 1:100@A3
Drawn by: PH/PM	Checked by: CB

Project:
Bilsham Road, Yapton

Drawing:
Buxton - Floor Plans & Elevations
RVT HT DCC - 2




Plot numbers:
As (Shown) - 154
Opp (Shown) - 153

Character Area:
Park View (South)


NDSS COMPLIANT

Refer to engineering layout for level setting out
All coloured front elevations are illustrative and brick
colour may vary, refer to Materials Plan no. 1111 for full
materials specification



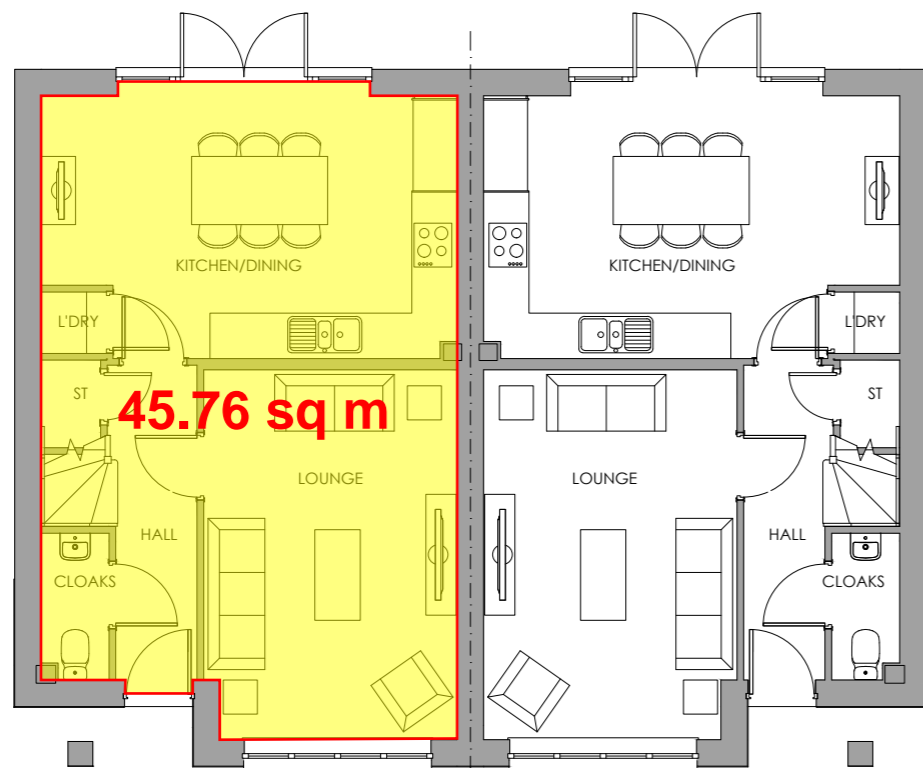

As
Ground Floor Plan

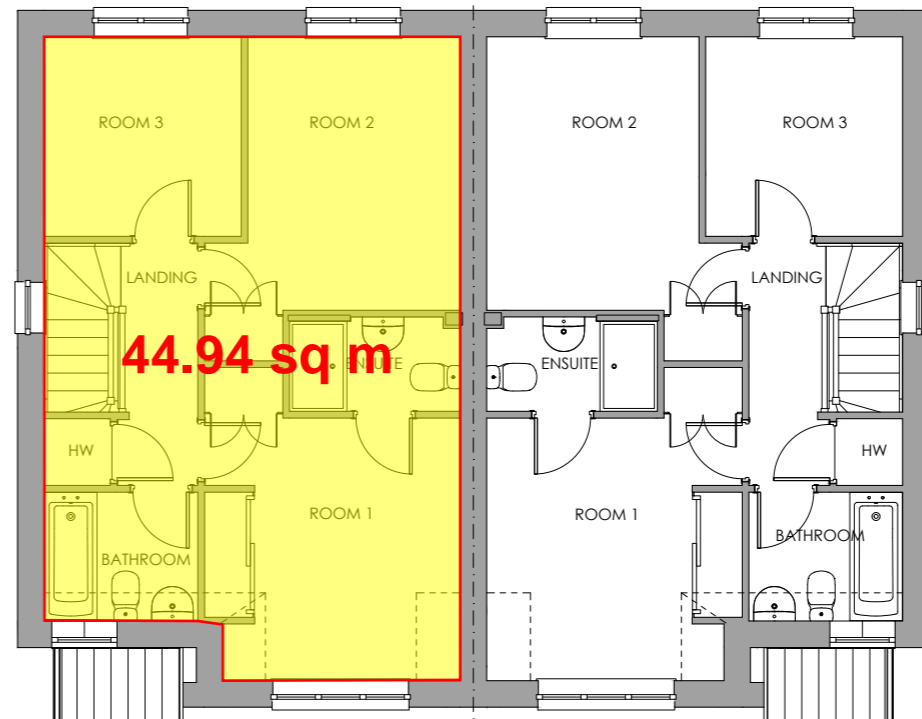

As
First Floor Plan


Character Area:
Park Avenue (North)
Plot numbers:
As (Shown) - 7, 19
Opp (Shown) - 6, 20

Character Area:
Park View (South)
Plot numbers:
As (Shown) - 82, 123
Opp (Shown) - 83, 122

NDSS COMPLIANT

Refer to engineering layout for level setting out
**All coloured front elevations are illustrative and brick
colour may vary, refer to Materials Plan no. 1111 for full
materials specification**


Rev.	Date	Description	Drawn by

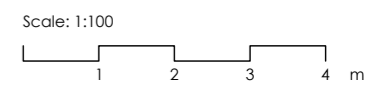

Project No: 2138
Drawing Status: PLANNING
Dwg No: 1210
Date: 16/04/25
Rev: /
Scale: 1:100@A3
Drawn by: PH/PM
Checked by: CB

Project:
Bilsham Road, Yapton
Drawing:
Letchworth - Floor Plans
HT DCC - 2



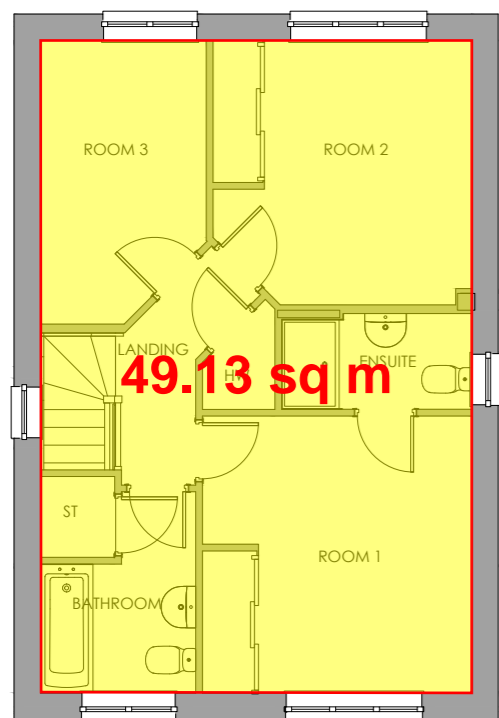


First Floor Plan


Window omitted on zero plotted units



Front Elevation - Plot 35

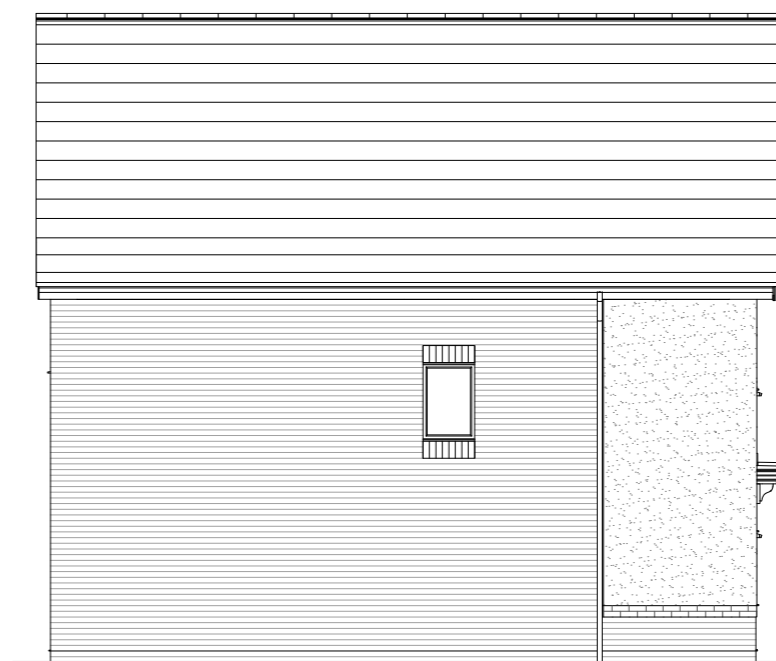


Left Elevation

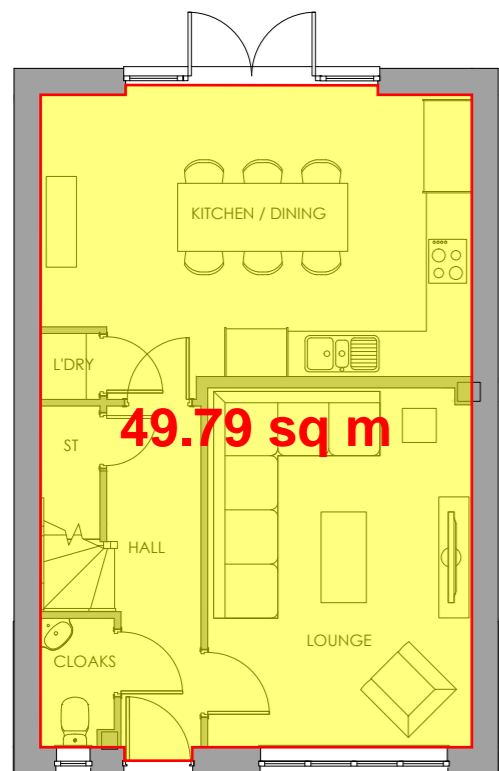

Ground Floor Plan



Rear Elevation

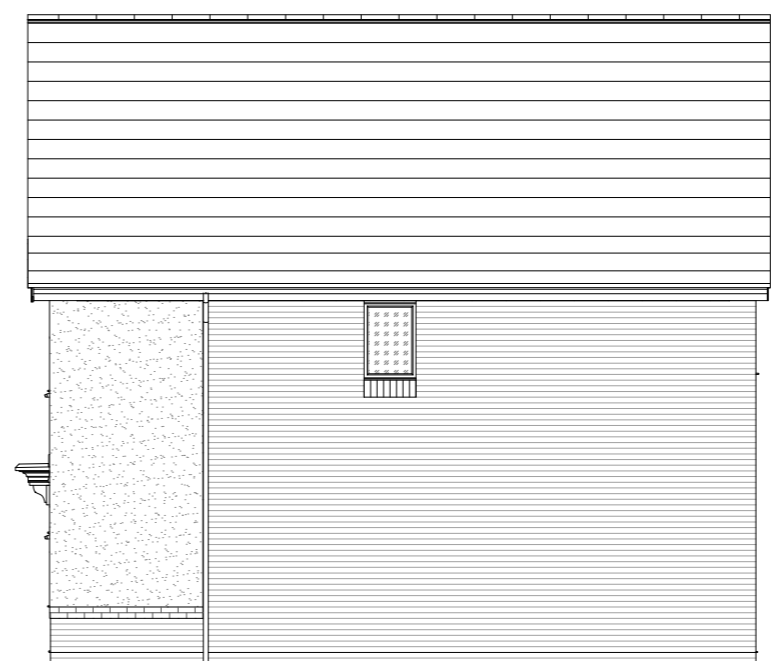

Right Elevation

Rev.	Date	Description	Drawn by

Scale: 1:100
1 2 3 4 m

Project No: 2138
Drawing Status: PLANNING
Dwg No: 1220
Date: 16/04/25
Rev: /
Scale: 1:100@A3
Drawn by: PH/PM
Checked by: CB

Project:
Bilsham Road, Yapton
Drawing:
Warwick - Floor Plans & Elevations
HT DCC - 3



Character Area:
Park Avenue (North)

Character Area:
Park View (South)


Plot numbers:
Opp (Shown) - 35, 37, 39

Plot numbers:
Opp (Shown) - 116, 125

NDSS COMPLIANT

Refer to engineering layout for level setting out
All coloured front elevations are illustrative and brick colour may vary, refer to Materials Plan no. 1111 for full materials specification



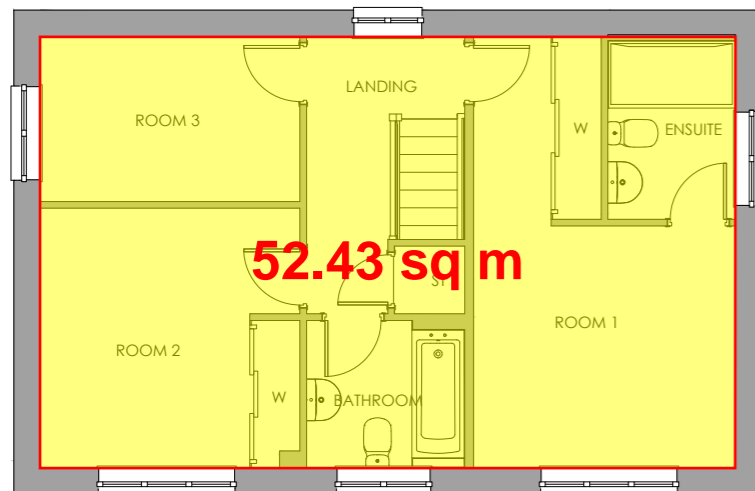


First Floor Plan



Front Elevation - Plot 53




Left Elevation

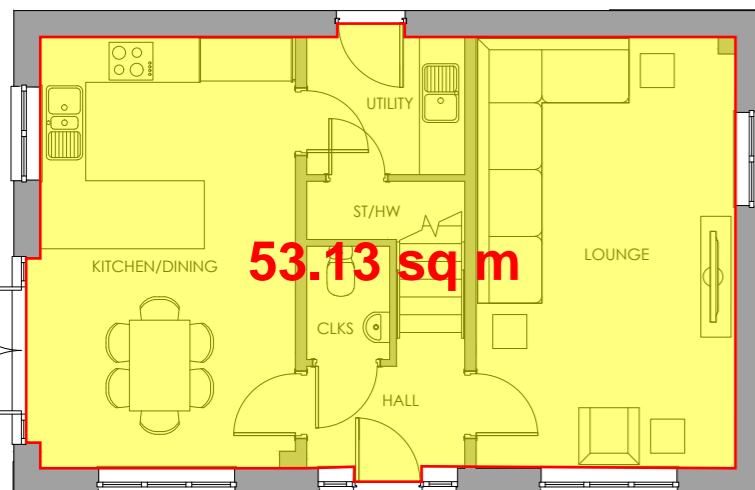

Ground Floor Plan




Rear Elevation

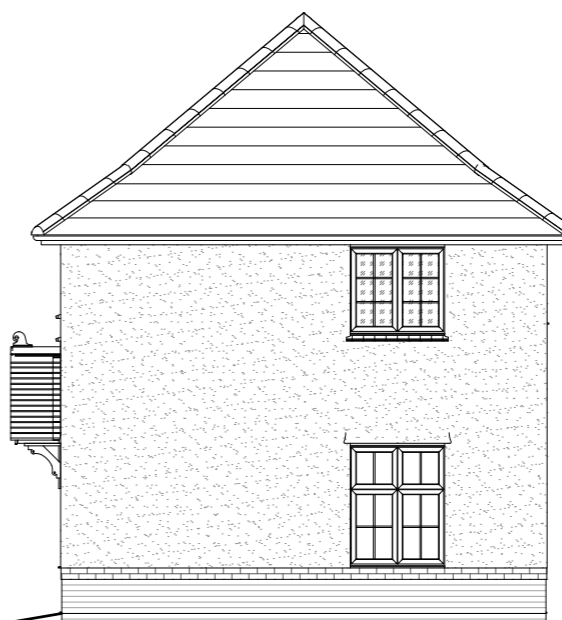

Right Elevation

Rev.	Date	Description	Drawn by

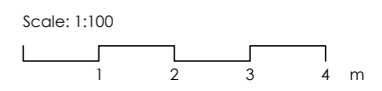

Project No: 2138	Drawing Status: PLANNING
Dwg No: 1230	Date: 16/04/25
Rev: /	Scale: 1:100@A3
Drawn by: PH/PM	Checked by: CB

Project:
Bilsham Road, Yapton

Drawing:
Amberley - Floor Plans & Elevations
RVT HT DCC - 2

Client:



Character Area:
Park Avenue (North)
Plot numbers:
As (Shown) - 53
Opp - 5, 32


Character Area:
Park View (South)
Plot numbers:
As (Shown) - 121, 155
Opp - 134, 166

NDSS COMPLIANT

Refer to engineering layout for level setting out

All coloured front elevations are illustrative and brick colour may vary, refer to Materials Plan no. 1111 for full materials specification




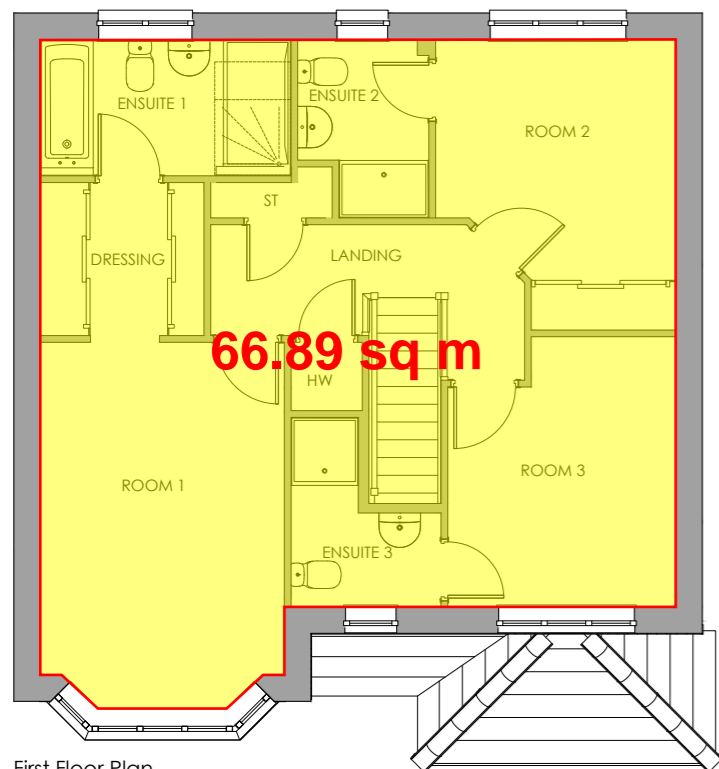


First Floor Plan



Front Elevation - Plot 2

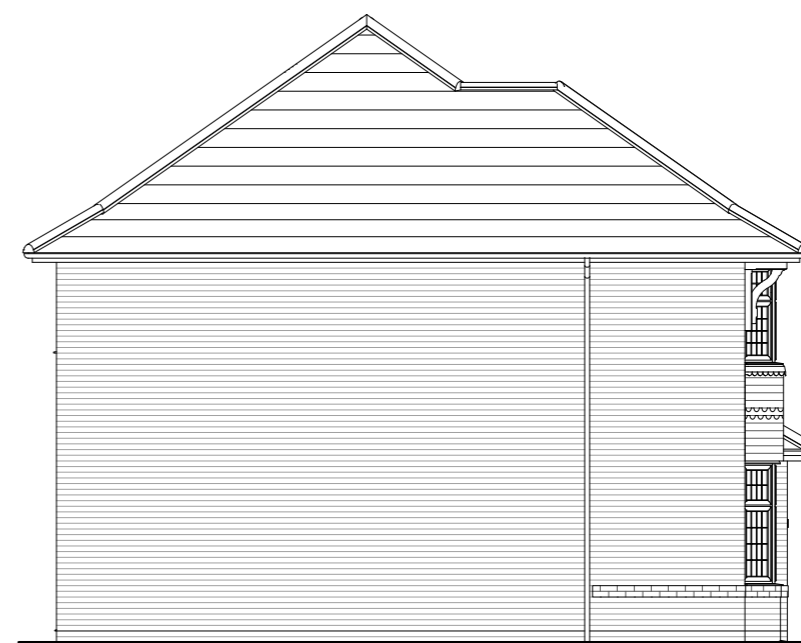

Left Elevation

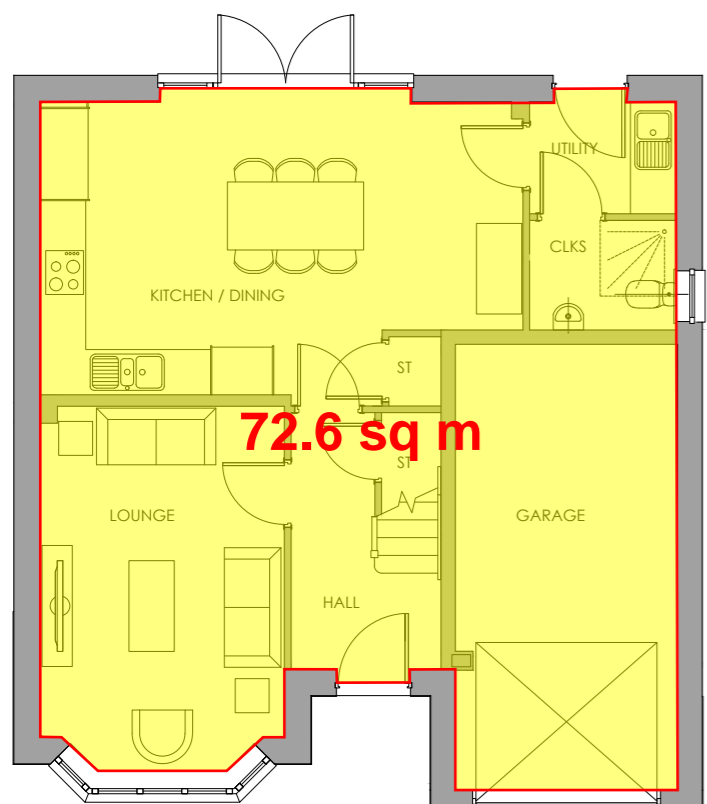

Ground Floor Plan



Rear Elevation



Right Elevation

Character Area:
Park Avenue (North)

Plot numbers:
As (Shown) - 2

Character Area:
Park View (South)


Plot numbers:
As (Shown) - 99, 112, 114
Opp - 73, 102, 128, 168

NDSS COMPLIANT
M4(2) COMPLIANT

Refer to engineering layout for level setting out

All coloured front elevations are illustrative and brick
colour may vary, refer to Materials Plan no. 1111 for full
materials specification

Rev.	Date	Description	Drawn by

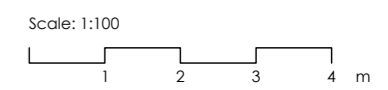


Project No:
2138
Drawing Status:
PLANNING
Dwg No:
1240
Date:
16/04/25
Rev: /
Scale: 1:100@A3
Drawn by:
PH/PM
Checked by:
CB

Project:
Bilsham Road, Yapton
Drawing:
Oxford Lifestyle - Floor Plans &
Elevations RVT - M4(2) HT DCC - 2

Client:



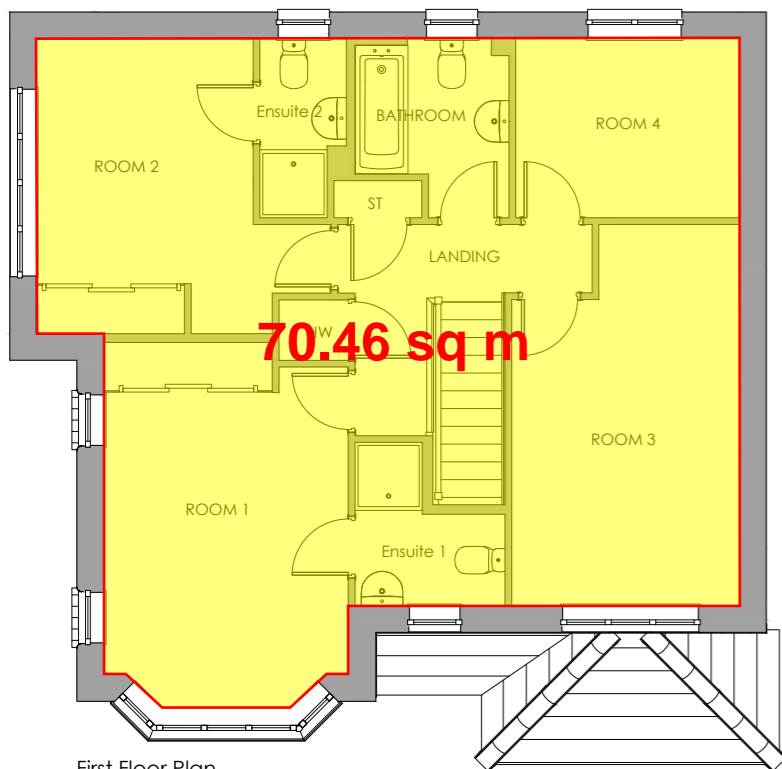


First Floor Plan



Front Elevation - Plot 1




Left Elevation

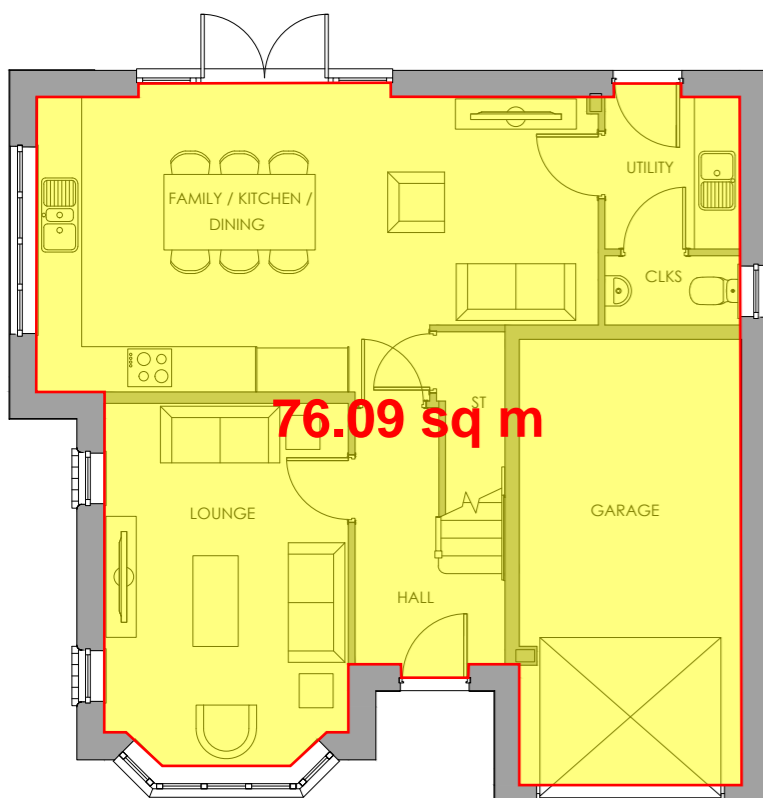

Ground Floor Plan




Rear Elevation

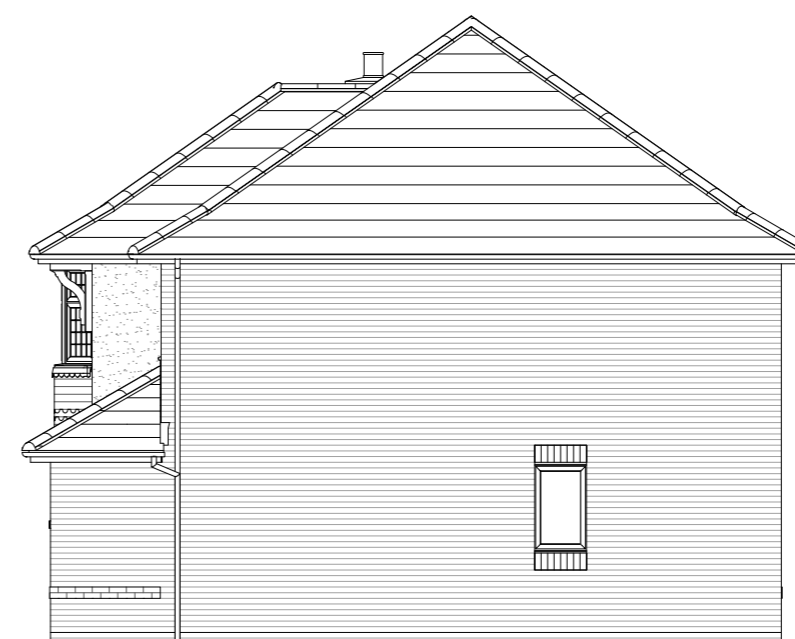

Right Elevation

Rev.	Date	Description	Drawn by

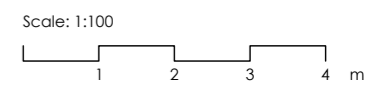

Project No: 2138	Drawing Status: PLANNING
Dwg No: 1250	Date: 16/04/25
Rev: /	Scale: 1:100@A3
Drawn by: PH/PM	Checked by: CB

Project:
Bilsham Road, Yapton

Drawing:
Overton - Floor Plans & Elevations
RVT HT DCC - 2



Character Area:
Park Avenue (North)

Character Area:
Park View (South)

Plot numbers:
As (Shown) - 1, 54, 108


Plot numbers:
As (Shown) - 65, 167

NDSS COMPLIANT

Refer to engineering layout for level setting out

All coloured front elevations are illustrative and brick colour may vary, refer to Materials Plan no. 1111 for full materials specification



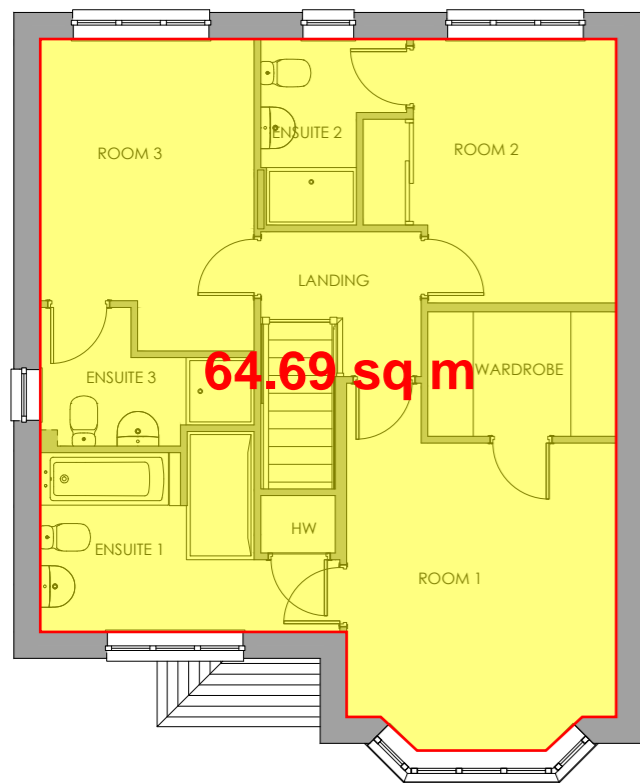


First Floor Plan



Front Elevation - Plot 36




Left Elevation

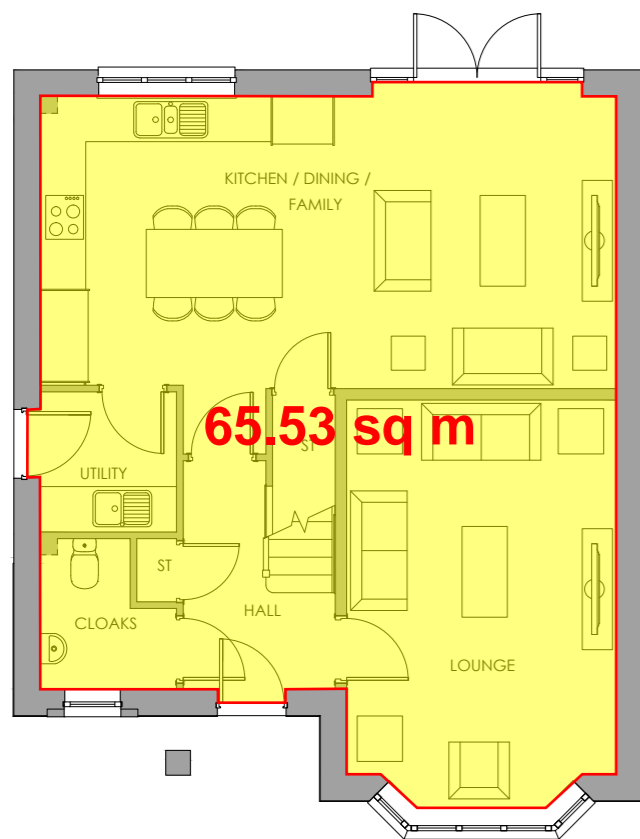

Ground Floor Plan



Rear Elevation

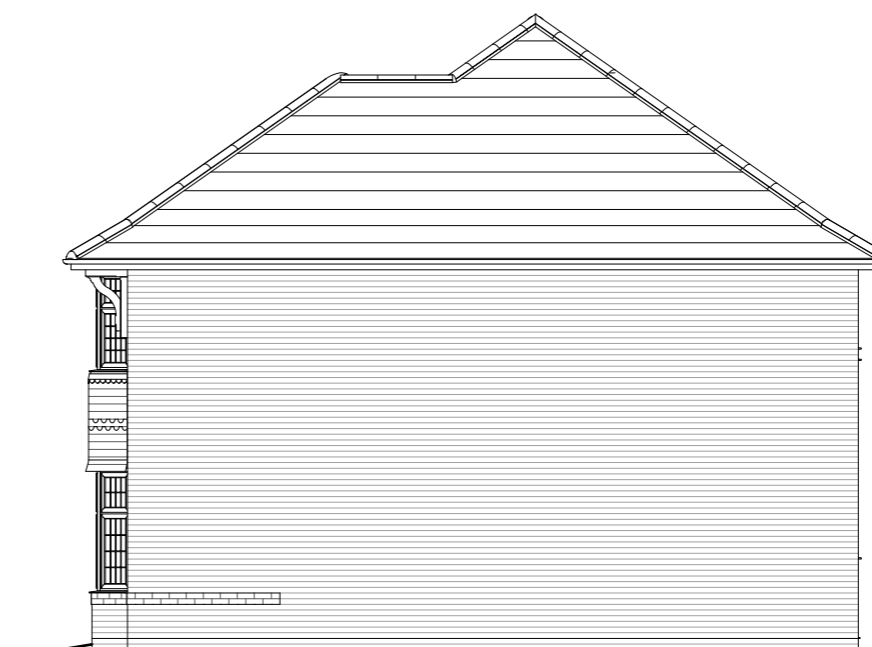

Right Elevation

Rev.	Date	Description	Drawn by

Scale: 1:100

Project No: 2138 Drawing Status: PLANNING
 Dwg No: 1260 Date: 16/04/25
 Rev: / Scale: 1:100@A3 Drawn by: PH/PM Checked by: CB

Project: Bilsham Road, Yapton
 Drawing: Leamington Lifestyle - Floor Plans & Elevations
 HT DCC - 2

Client:




Character Area:
 Park Avenue (North)
 Plot numbers:
 As (Shown) - 36, 40, 42, 56
 Opp - 47, 49, 52

Character Area:
 Park View (South)
 Plot numbers:
 As (Shown) - 120, 126
 Opp - 109, 156

NDSS COMPLIANT

Refer to engineering layout for level setting out
All coloured front elevations are illustrative and brick colour may vary, refer to Materials Plan no. 1111 for full materials specification




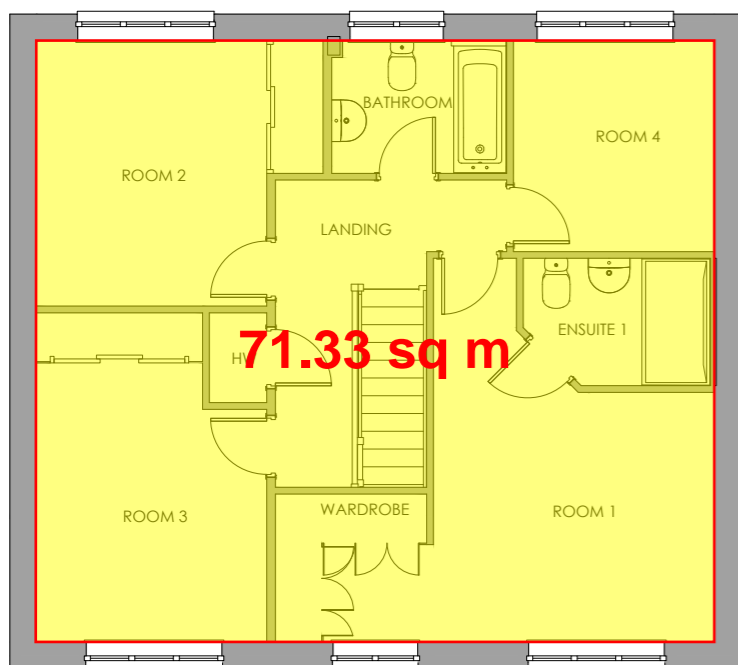


First Floor Plan



Front Elevation - Plot 50

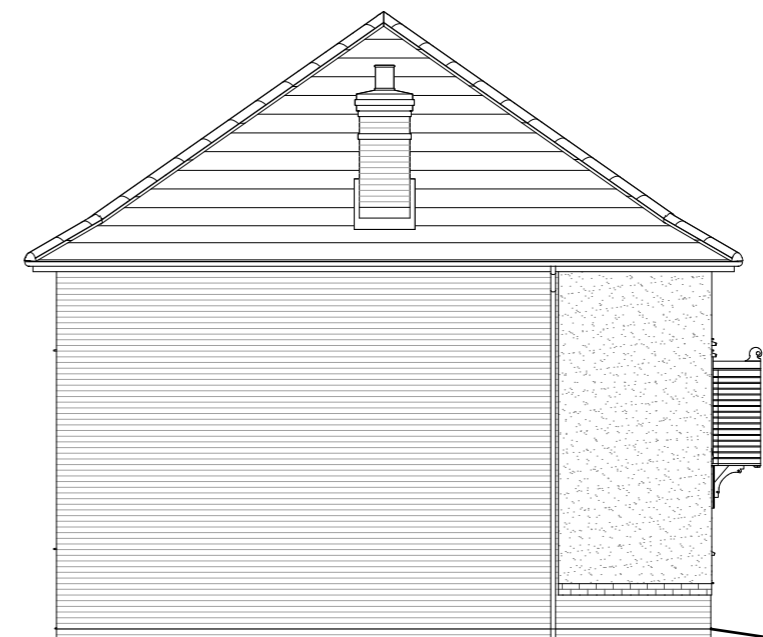


Left Elevation

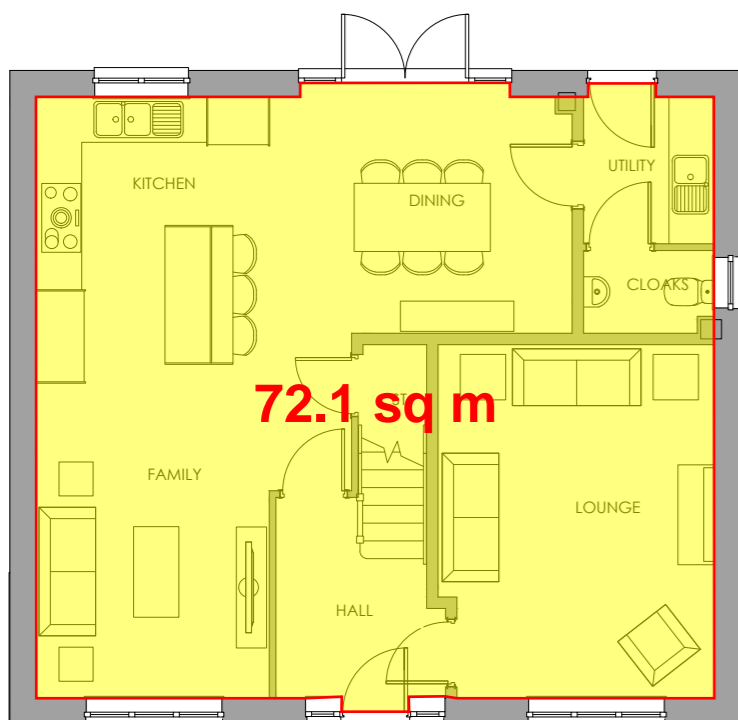

Ground Floor Plan



Rear Elevation

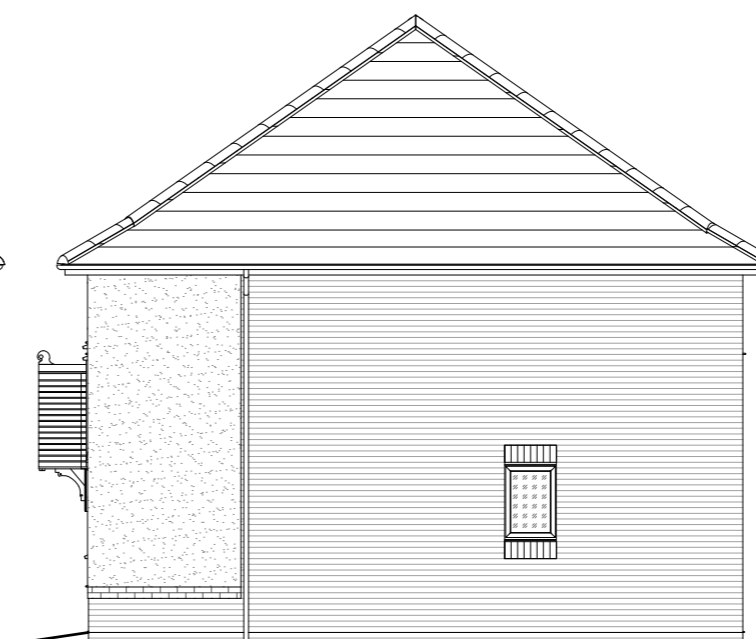

Right Elevation

Character Area:
Park Avenue (North)
Plot numbers:
As - 131
Opp (shown) - 50

Character Area:
Park View (South)
Plot numbers:
As - 144, 157

NDSS COMPLIANT

Refer to engineering layout for level setting out

All coloured front elevations are illustrative and brick
colour may vary, refer to Materials Plan no. 1111 for full
materials specification

Rev.	Date	Description	Drawn by


Scale: 1:100
1 2 3 4 m

Project No: 2138
Drawing Status: PLANNING
Dwg No: 1270
Date: 16/04/25
Rev: /
Scale: 1:100@A3
Drawn by: PH/PM
Checked by: CB

Project:
Bilsham Road, Yapton
Drawing:
Harrogate - Floor Plans & Elevations
RVT HT DCC - 2

Client:



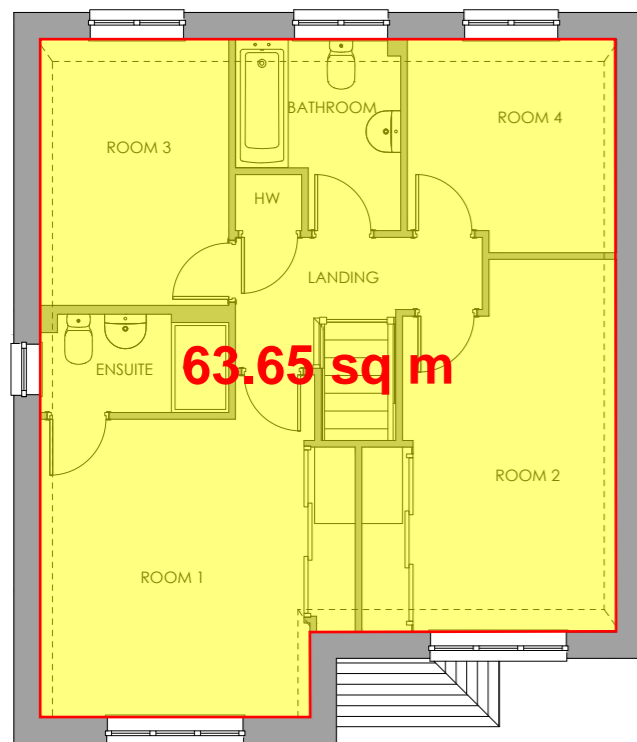


First Floor Plan



Front Elevation - Plot 41




Left Elevation

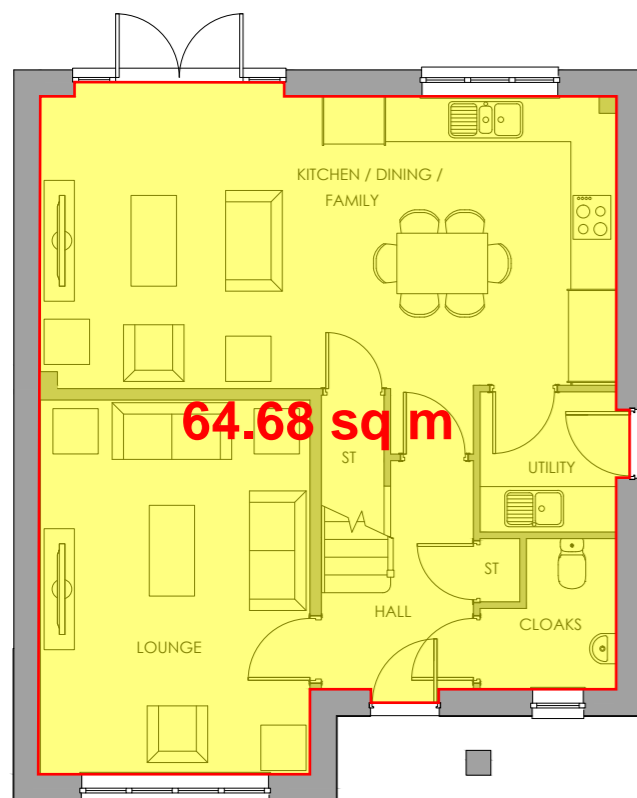

Ground Floor Plan




Rear Elevation

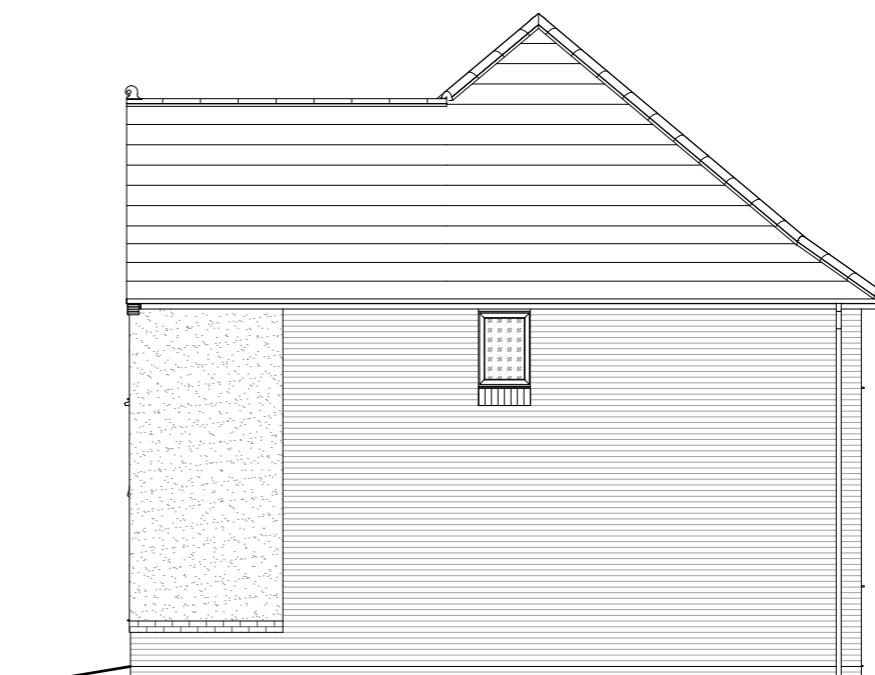

Right Elevation

Rev.	Date	Description	Drawn by

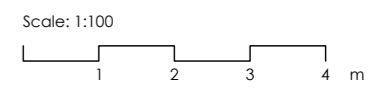

Project No: 2138	Drawing Status: PLANNING
Dwg No: 1280	Date: 16/04/25
Rev: /	Scale: 1:100@A3
Drawn by: PH/PM	Checked by: CB

Project:
Bilsham Road, Yapton

Drawing:
Cambridge - Floor Plans & Elevations
RVT HT DCC - 2




Character Area:
Park Avenue (North)
Plot numbers:
As (Shown) - 41
Opp - 45, 48

NDSS COMPLIANT

Refer to engineering layout for level setting out
All coloured front elevations are illustrative and brick
colour may vary, refer to Materials Plan no. 1111 for full
materials specification




Includes OS Data © Crown copyright and database rights
2025 OS 0100031673
Contractors must work only to figured dimensions which are
to be checked on site.

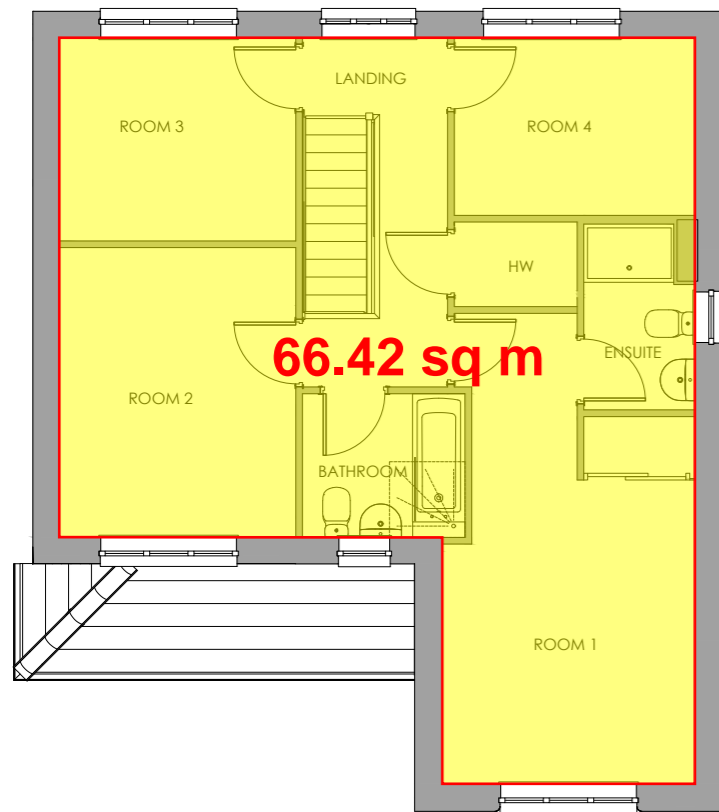


First Floor Plan



Front Elevation - Plot 55

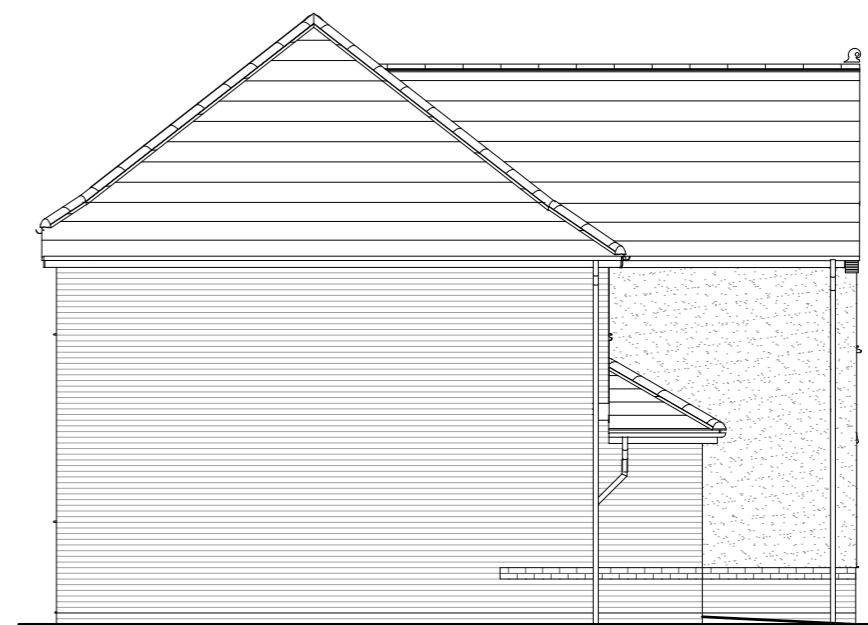


Left Elevation

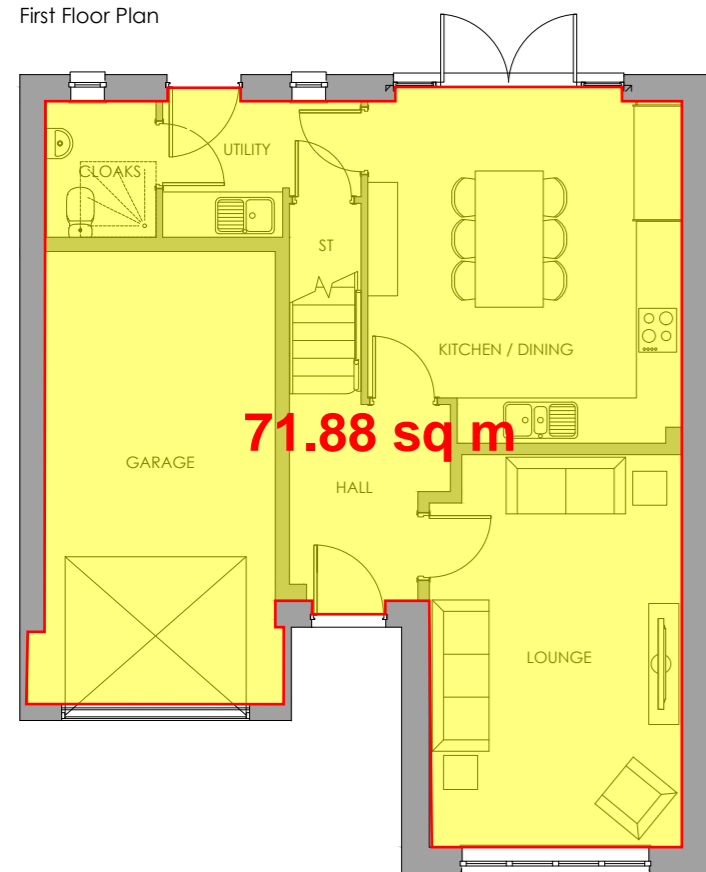

Ground Floor Plan



Rear Elevation

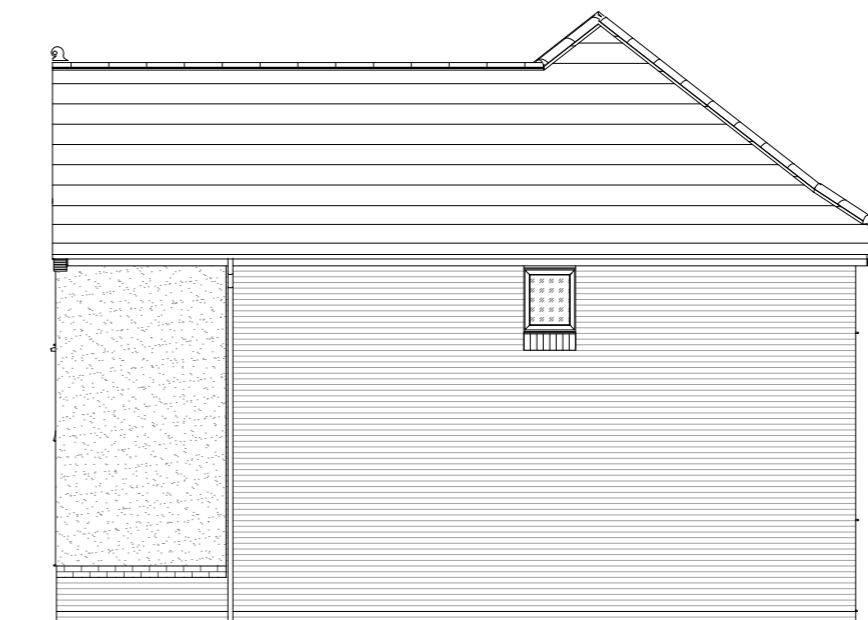

Right Elevation

Rev.	Date	Description	Drawn by

Scale: 1:100
1 2 3 4 m

Project No: 2138
Dwg No: 1290
Rev: /

Drawing Status: PLANNING
Date: 16/04/25
Scale: 1:100@A3
Drawn by: PH/PM
Checked by: CB

Project:
Bilsham Road, Yapton

Drawing:
Marlow - Floor Plans & Elevations
RVT - M4(2) HT DCC - 2



Character Area:
Park Avenue (North)

Character Area:
Park View (South)

Plot numbers:
As (Shown) - 55, 130

Plot numbers:
Opp - 98, 100, 110, 113

NDSS COMPLIANT



M4(2) COMPLIANT

Refer to engineering layout for level setting out

All coloured front elevations are illustrative and brick
colour may vary, refer to Materials Plan no. 1111 for full
materials specification



Includes OS Data © Crown copyright and database rights
2025 OS 0100031673
Contractors must work only to figured dimensions which are
to be checked on site.

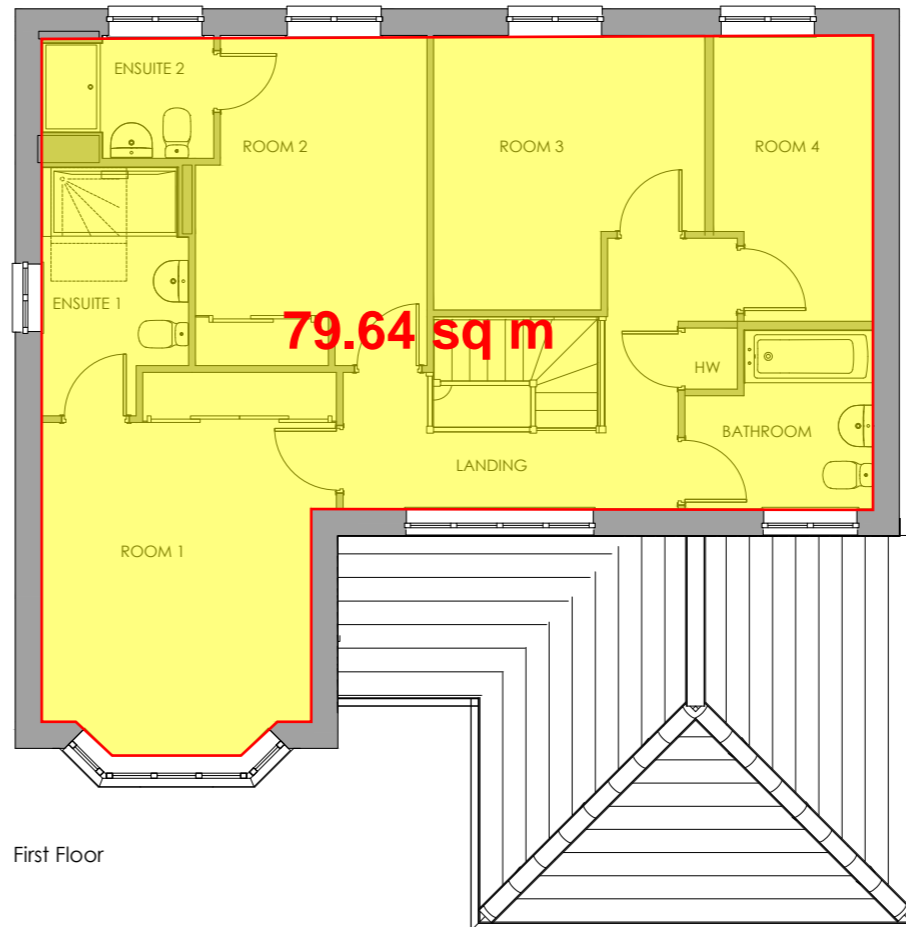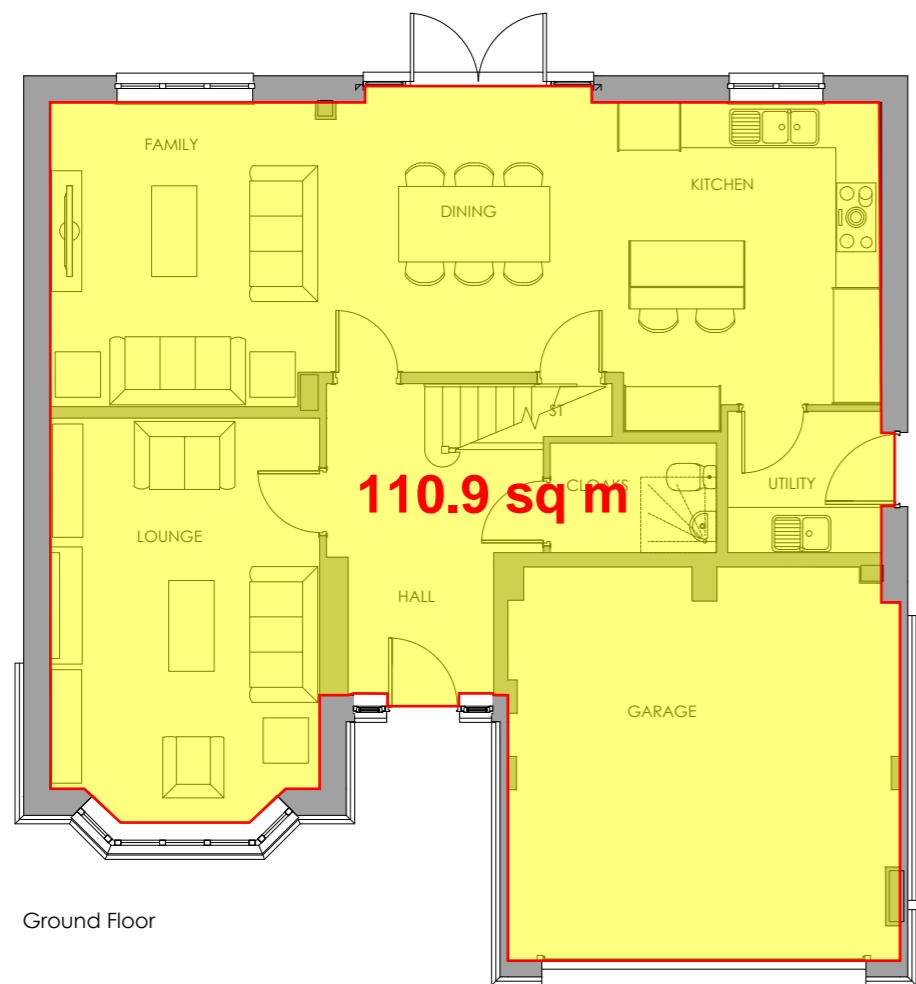

Character Area:
Park Avenue (North)
Plot numbers:
As (Shown) - 3, 105
Opp - 106

Character Area:
Park View (South)
Plot numbers:
As (Shown) - 68, 69, 72, 84, 97, 101
Opp - 71, 87, 89, 91, 93, 95, 127, 169


NDSS COMPLIANT

M4(2) COMPLIANT

Refer to engineering layout for level setting out

All coloured front elevations are illustrative and brick
colour may vary, refer to Materials Plan no. 1111 for full
materials specification


Rev.	Date	Description	Drawn by

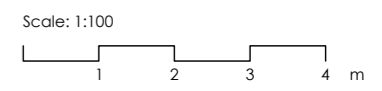


Project No: 2138	Drawing Status: PLANNING
Dwg No: 1300	Date: 16/04/25
Rev: /	Scale: 1:100@A3
Drawn by: PH/PM	Checked by: CB


Project:
Bilsham Road, Yapton

Drawing:
Henley - Floor Plans
RVT - M4(2) HT DCC - 2

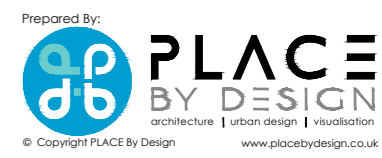

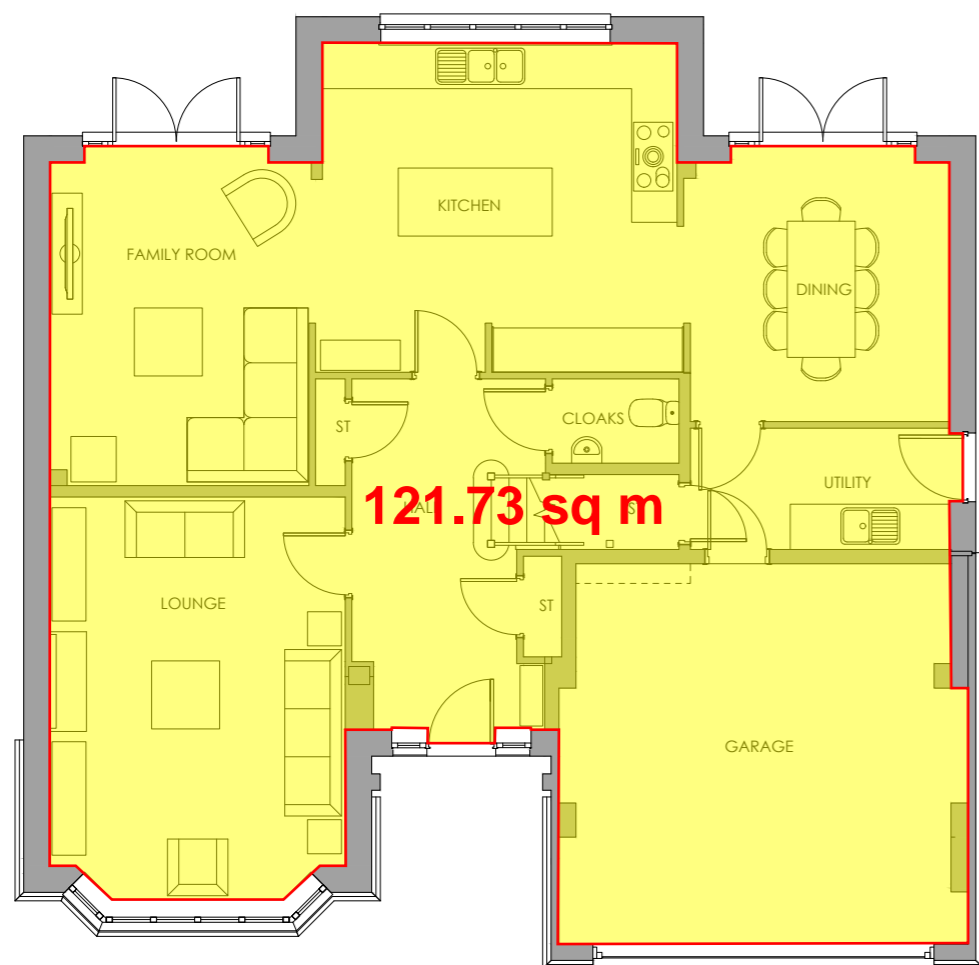


Ground Floor

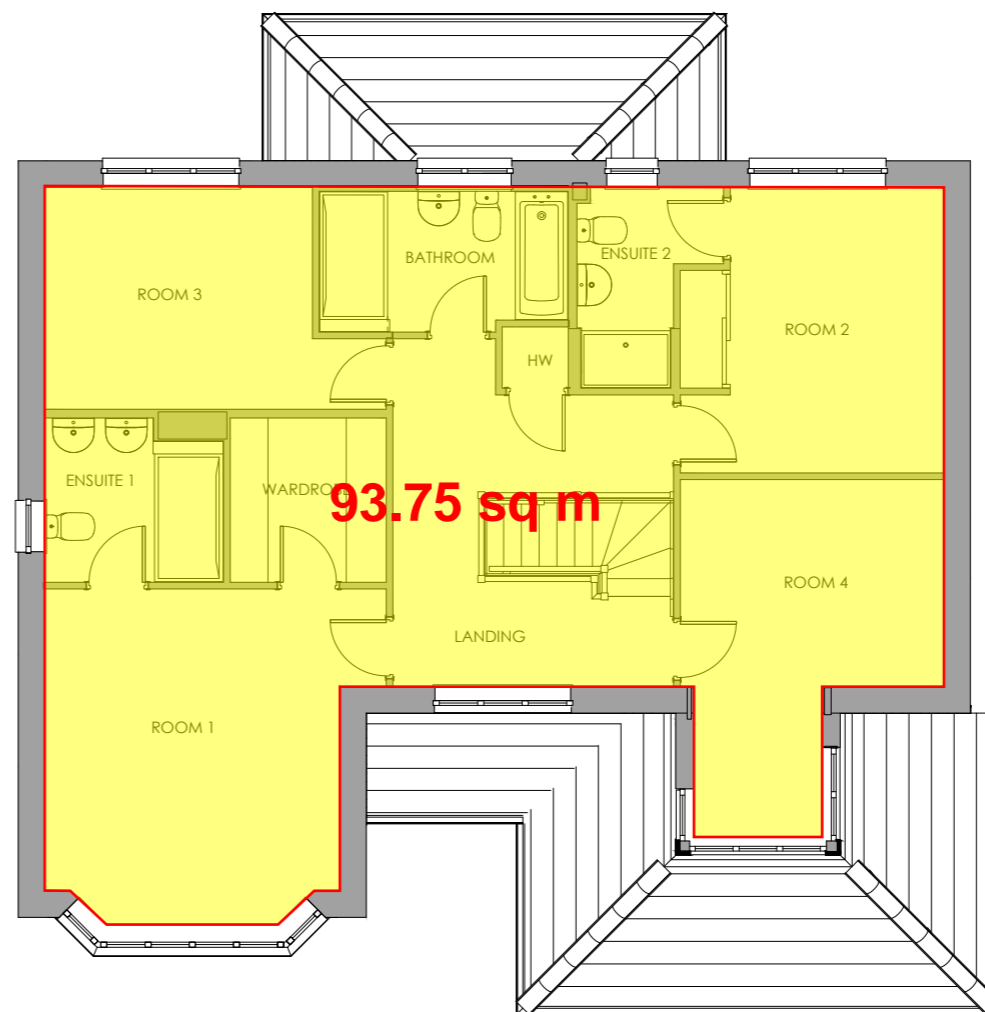

First Floor

Rev.	Date	Description	Drawn by

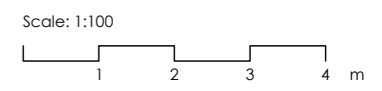

Project No: 2138	Drawing Status: PLANNING
Dwg No: 1310	Date: 16/04/25
Rev: /	Scale: 1:100@A3
Drawn by: PH/PM	Checked by: CB

Project:
Bilsham Road, Yapton

Drawing:
Richmond - Floor Plans
HT DCC - 2



Character Area:
Park Avenue (North)

Plot numbers:
As (Shown) - 104, 107


Character Area:
Park View (South)

Plot numbers:
As (Shown) - 85, 88, 96
Opp - 67, 94


NDSS COMPLIANT

Refer to engineering layout for level setting out

All coloured front elevations are illustrative and brick colour may vary, refer to Materials Plan no. 1111 for full materials specification

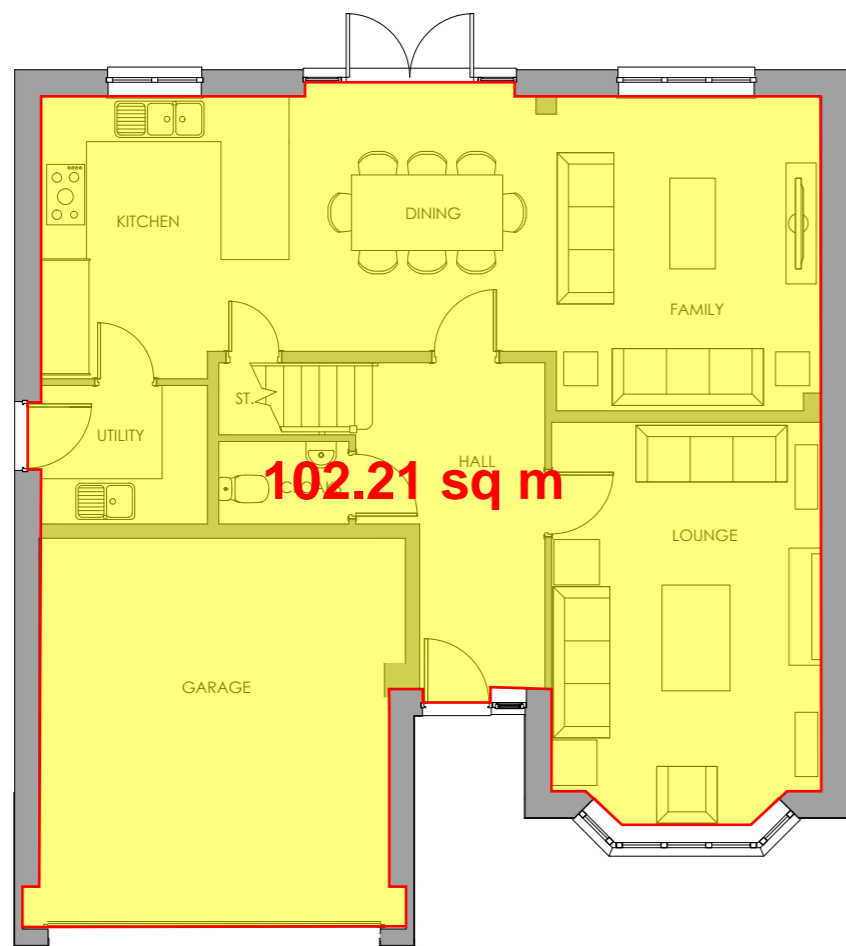


Ground Floor

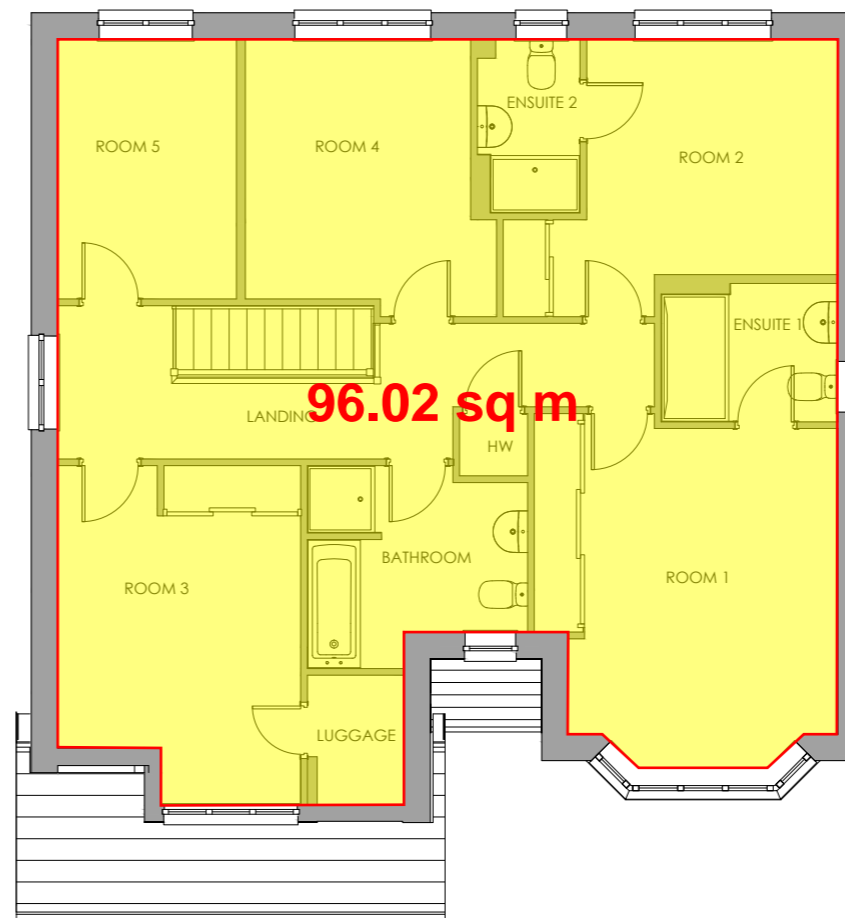

First Floor

Rev.	Date	Description	Drawn by

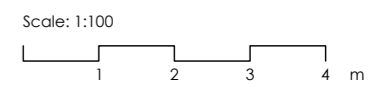

Project No: 2138	Drawing Status: PLANNING
Dwg No: 1320	Date: 16/04/25
Rev: /	Scale: 1:100@A3
Drawn by: PH/PM	Checked by: CB

Project:
Bilsham Road, Yapton

Drawing:
Hampstead - Floor Plans
HT DCC - 3



Character Area:
Park Avenue (North)

Plot numbers:
As (Shown) - 103




Character Area:
Park View (South)

Plot numbers:
As (Shown) - 66, 86, 90, 92
Opp - 111


NDSS COMPLIANT

Refer to engineering layout for level setting out

All coloured front elevations are illustrative and brick colour may vary, refer to Materials Plan no. 1111 for full materials specification

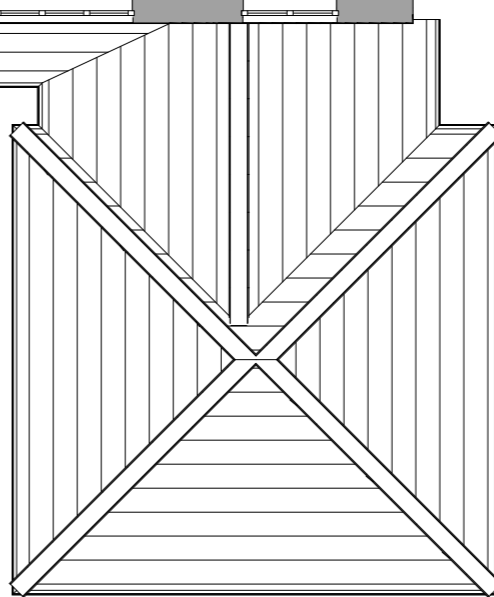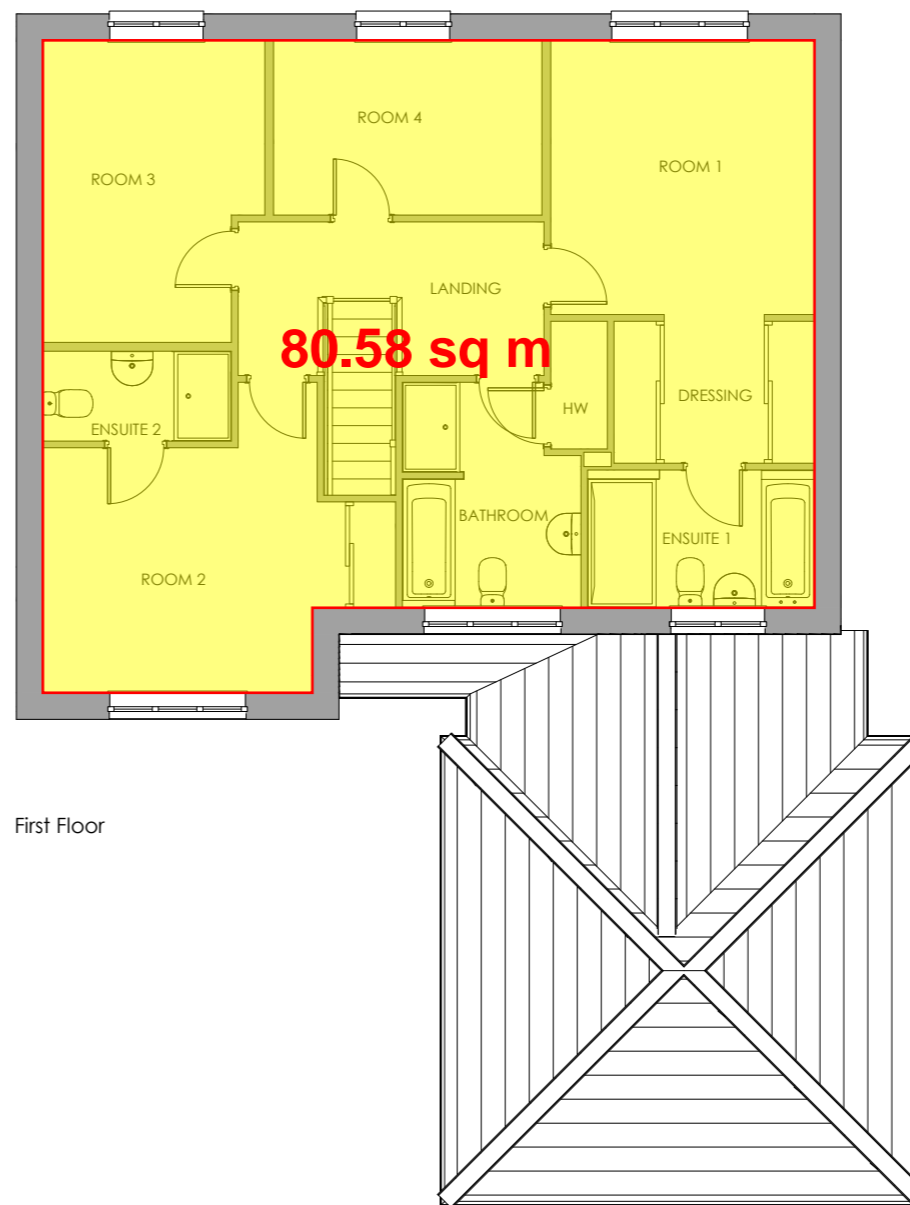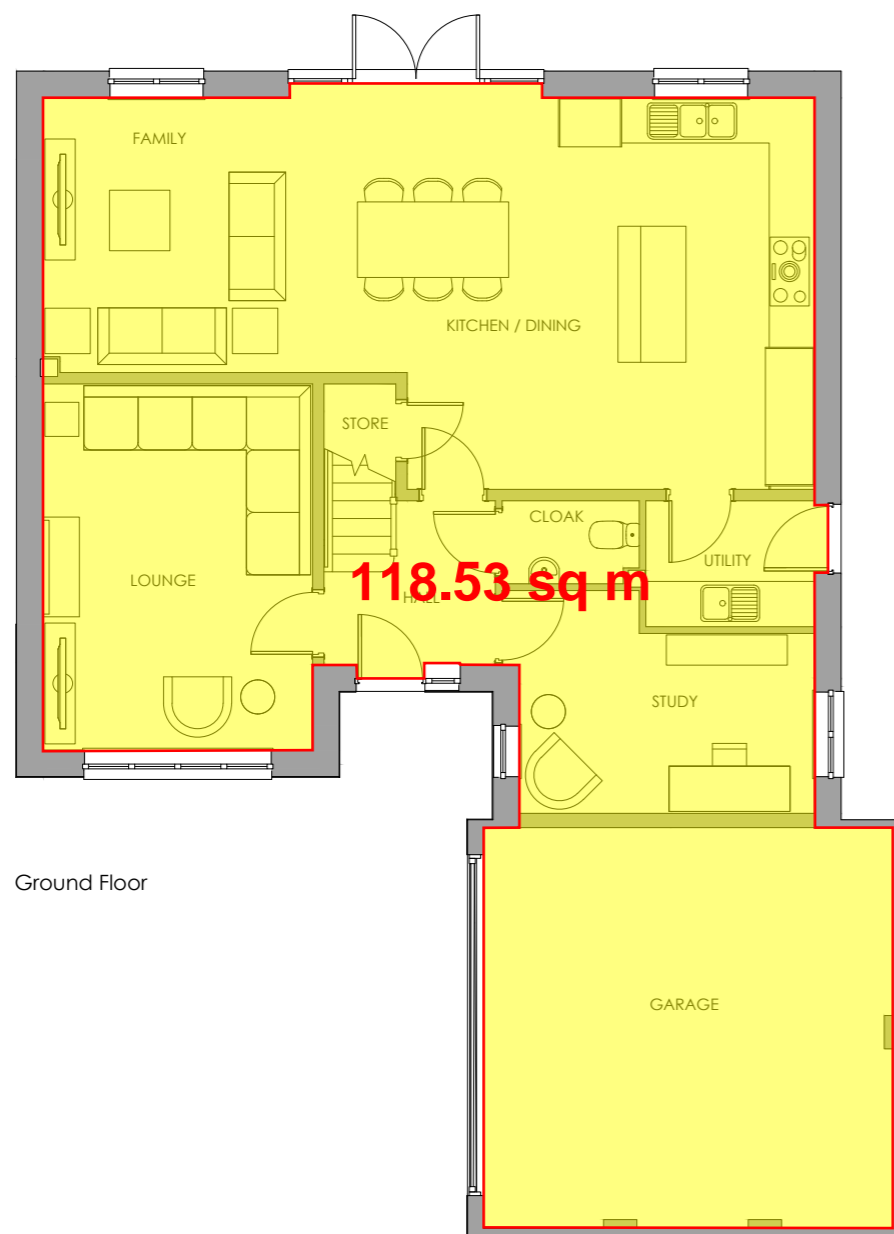

Rev.	Date	Description	Drawn by

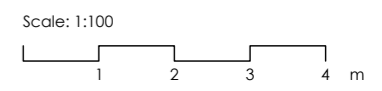

Project No: 2138	Drawing Status: PLANNING
Dwg No: 1330	Date: 16/04/25
Rev: /	Scale: 1:100@A3
Drawn by: PH/PM	Checked by: CB

Project:
Bilsham Road, Yapton

Drawing:
Ledsham - Floor Plans
HT DCC - 2




Plot numbers:
Opp (Shown) - 170

Character Area:
Park View (South)


NDSS COMPLIANT

Refer to engineering layout for level setting out
All coloured front elevations are illustrative and brick
colour may vary, refer to Materials Plan no. 1111 for full
materials specification

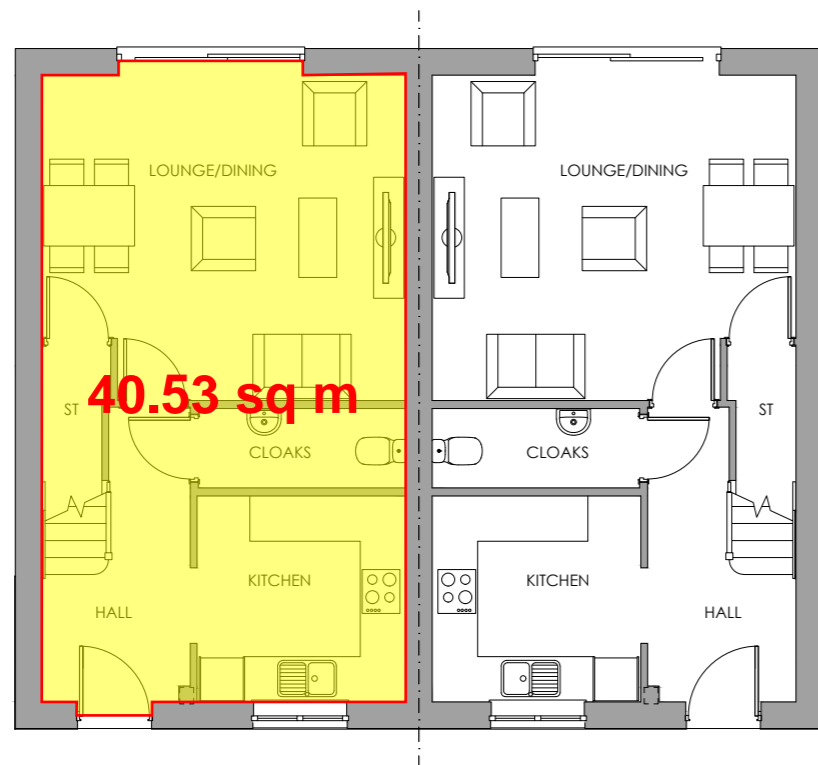

As
Ground Floor Plan


Opp

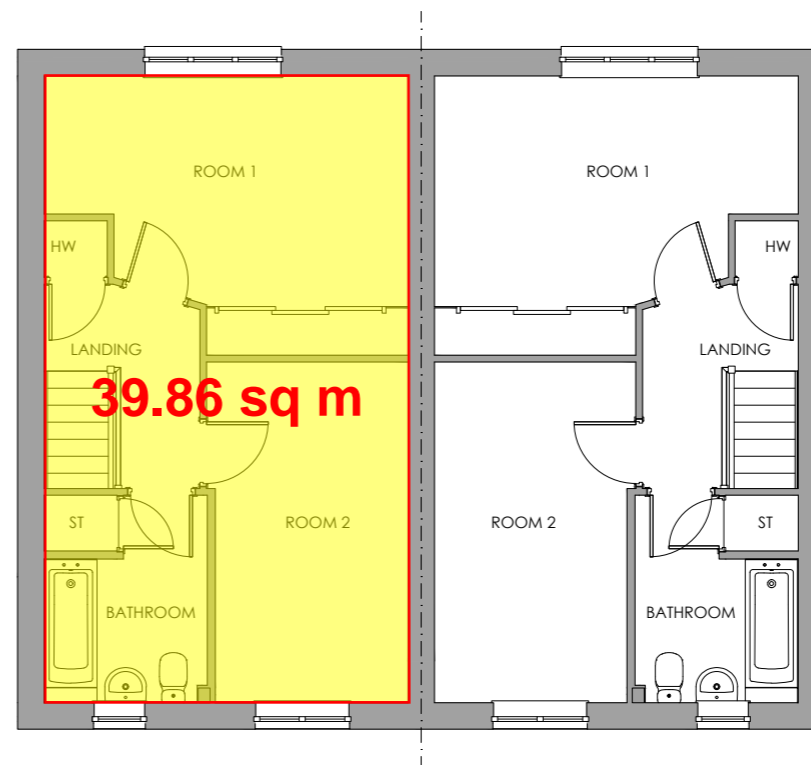

As
First Floor Plan

Opp

Rev.	Date	Description	Drawn by

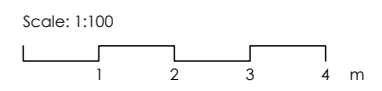

Project No: 2138	Drawing Status: PLANNING
Dwg No: 1400	Date: 16/04/25
Rev: /	Scale: 1:100@A3
Drawn by: PH/PM	Checked by: CB

Project:
Bilsham Road, Yapton

Drawing:
Trent - Floor Plans

HT DCC - 2



Plot numbers:
As (Shown) - 63, 136, 138, 164
Opp (Shown) - 64, 135, 137, 163


Character Area:
Park View (South)

NDSS COMPLIANT

M4(2) COMPLIANT


Refer to engineering layout for level setting out

All coloured front elevations are illustrative and brick colour may vary, refer to Materials Plan no. 1111 for full materials specification

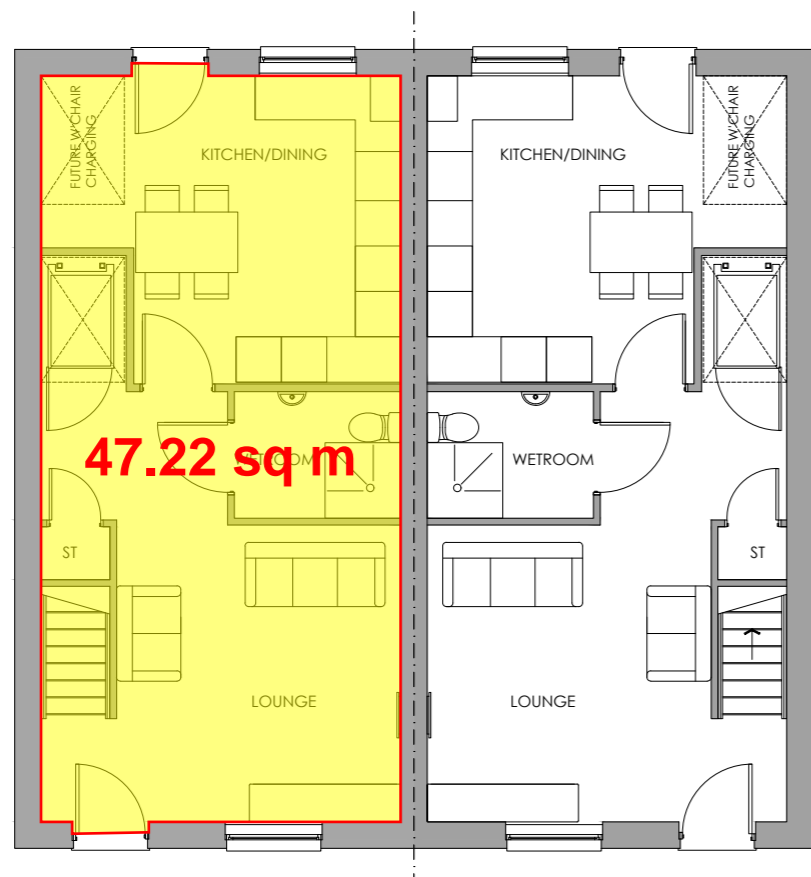

As
Ground Floor Plan

Opp

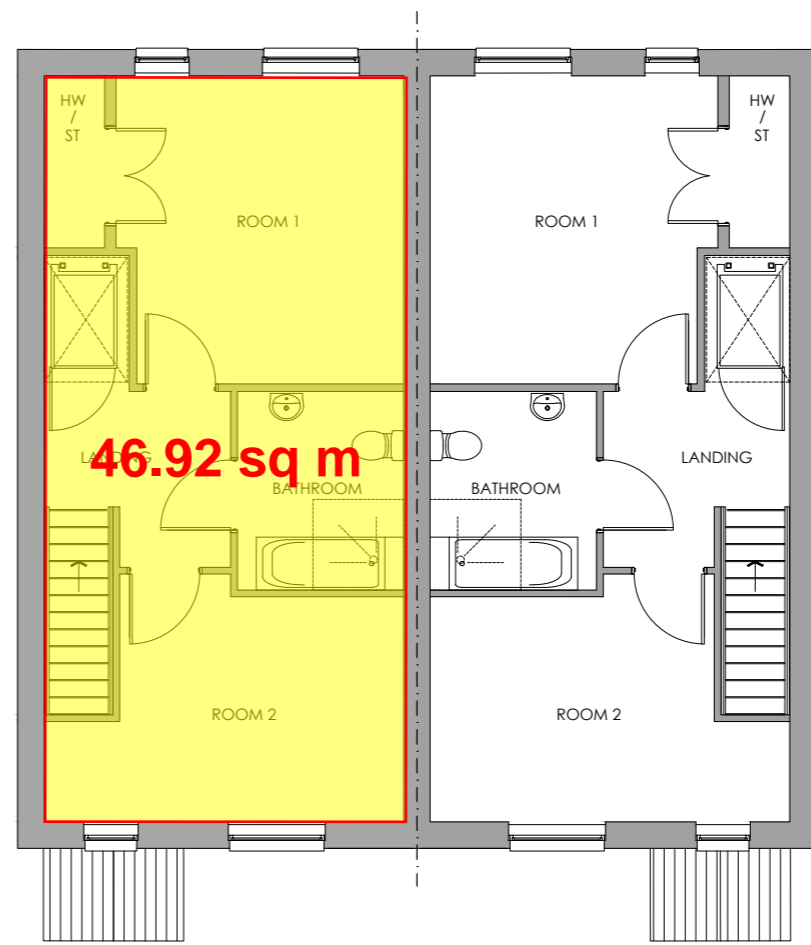

As
First Floor Plan

Opp


Plot numbers:
As (Shown) - 8, 14, 21, 26
Opp (Shown) - 9, 15, 22, 27

Character Area:
Park Avenue (North)

NDSS COMPLIANT
M4(3) COMPLIANT

Refer to engineering layout for level setting out
**All coloured front elevations are illustrative and brick
colour may vary, refer to Materials Plan no. 1111 for full
materials specification**

Rev.	Date	Description	Drawn by

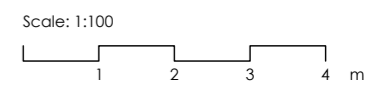


Project No: 2138	Drawing Status: PLANNING
Dwg No: 1410	Date: 16/04/25
Rev: /	Scale: 1:100@A3
Drawn by: PH/PM	Checked by: CB


Project:
Bilsham Road, Yapton

Drawing:
Brue - Floor Plans
RVT - M4(3) HT DCC - 1



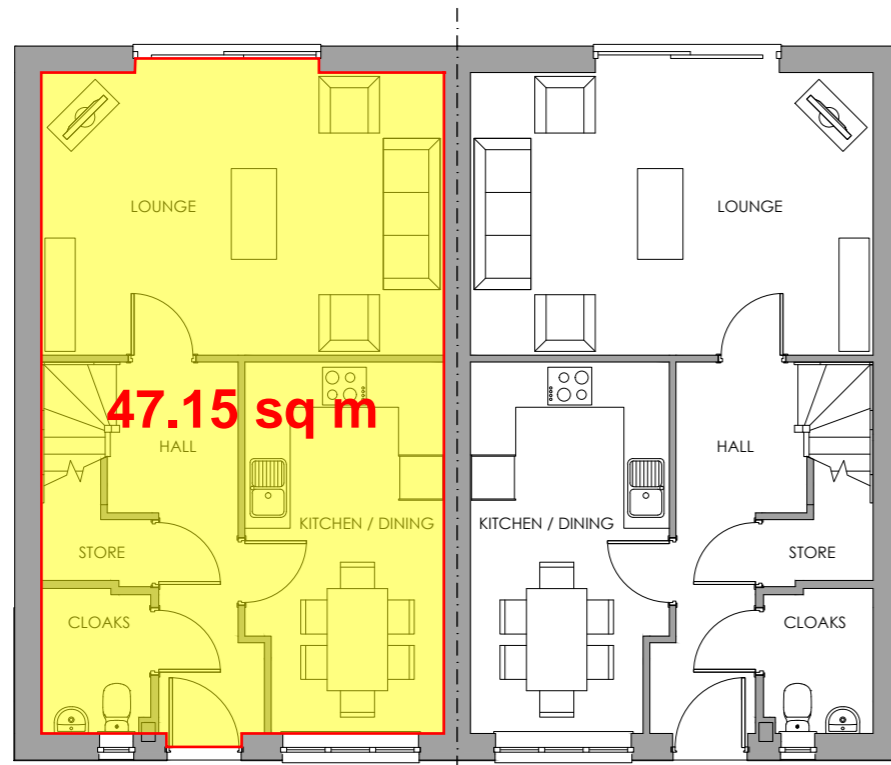

As
Ground Floor Plan

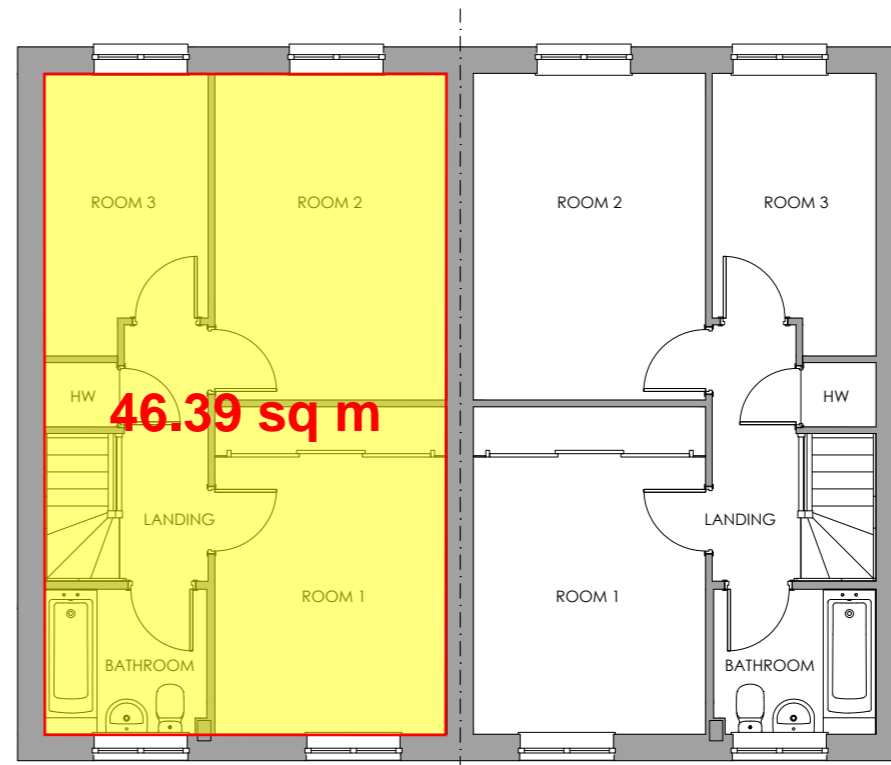

As
First Floor Plan

Character Area:
Park Avenue (North)
Plot numbers:
As (Shown) - 10, 12, 58
Opp (Shown) - 11, 13, 59


Character Area:
Park View (South)
Plot numbers:
As (Shown) - 159, 161
Opp (Shown) - 160, 162

NDSS COMPLIANT

M4(2) COMPLIANT

Refer to engineering layout for level setting out
**All coloured front elevations are illustrative and brick
colour may vary, refer to Materials Plan no. 1111 for full
materials specification**


Rev.	Date	Description	Drawn by

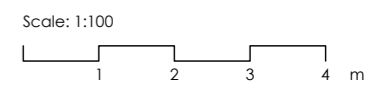


Project No: 2138	Drawing Status: PLANNING
Dwg No: 1420	Date: 16/04/25
Rev: /	Scale: 1:100@A3
Drawn by: PH/PM	Checked by: CB

Project:
Bilsham Road, Yapton
Drawing:
Stour - Floor Plans
HT DCC - 2



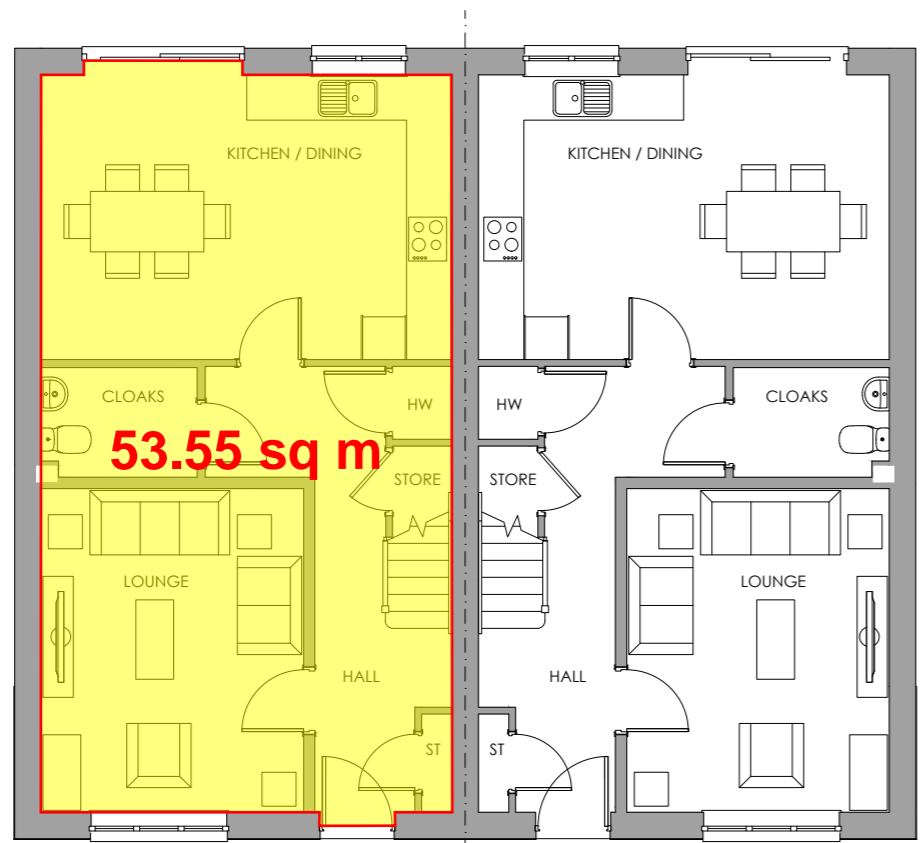


As - Plot 77
Ground Floor Plan
Opp - Plot 78

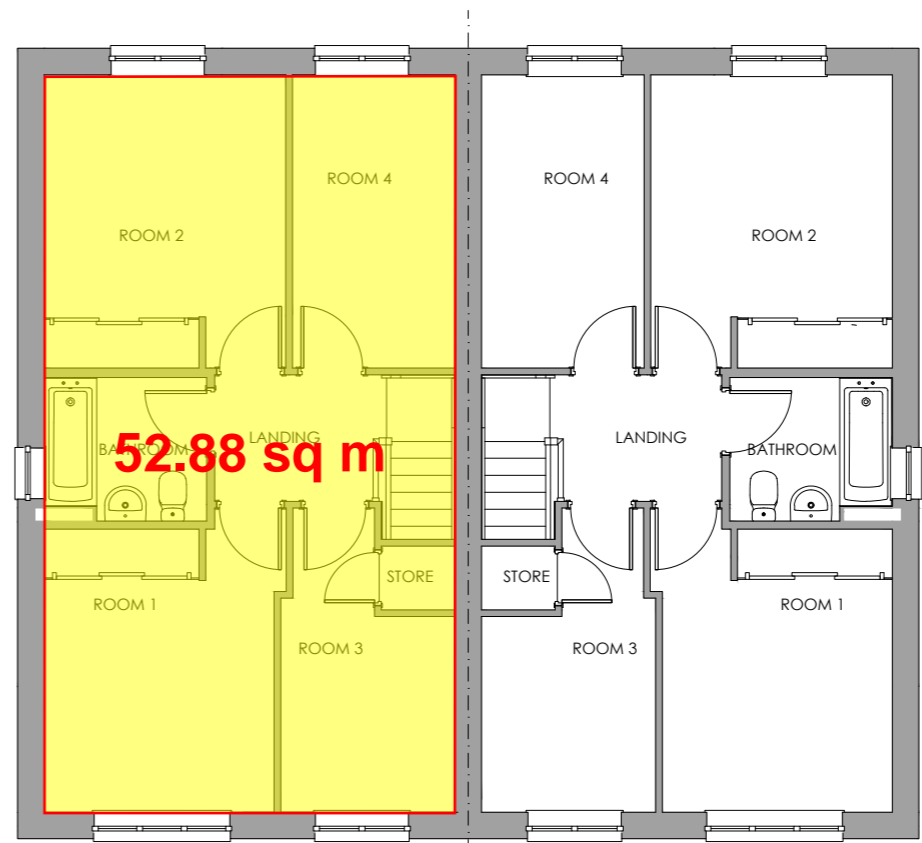

As - Plot 77
First Floor Plan
Opp - Plot 78

Rev.	Date	Description	Drawn by

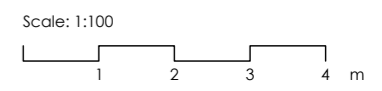

Project No: 2138	Drawing Status: PLANNING
Dwg No: 1430	Date: 16/04/25
Rev: /	Scale: 1:100@A3
Drawn by: PH/PM	Checked by: CB

Project:
Bilsham Road, Yapton

Drawing:
Tyne - Floor Plans
HT DCC - 2



Plot numbers:
As (Shown) - 77
Opp (Shown) - 78

Character Area:
Park View (South)

NDSS COMPLIANT

M4(2) COMPLIANT


Refer to engineering layout for level setting out

All coloured front elevations are illustrative and brick colour may vary, refer to Materials Plan no. 1111 for full materials specification

Includes OS Data © Crown copyright and database rights
2025 OS 0100031673
Contractors must work only to figured dimensions which are
to be checked on site.




Front Elevation - Plot 5

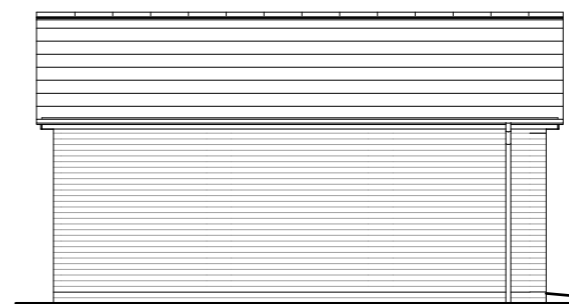


Left Elevation



Ground Floor Plan

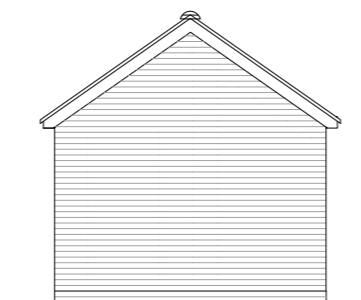


Rear Elevation

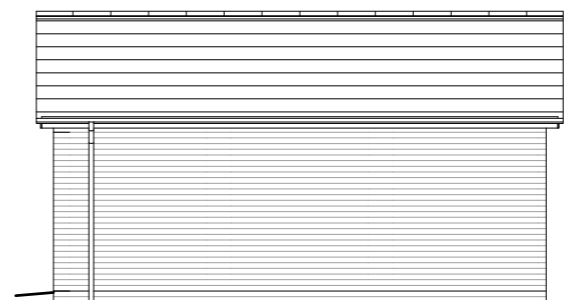

Right Elevation

Rev.	Date	Description	Drawn by
-	-	-	-
-	-	-	-
-	-	-	-
-	-	-	-
-	-	-	-
-	-	-	-

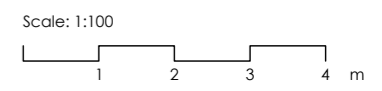

Project No: 2138	Drawing Status: PLANNING
Dwg No: 1500	Date: 16/04/25
Rev: /	Scale: 1:100@A3
Drawn by: PH/PM	Checked by: CB

Project:
Bilsham Road, Yapton

Drawing:
Single Garage -
Floor Plans & Elevations **SGS2**



Plot numbers:
5, 32, 33, 34, 35, 36, 37, 38, 39, 40, 41, 42, 43, 44, 45, 46, 47, 48,
49, 50, 51, 52, 53, 56, 57, 109, 115, 116, 117, 118, 119, 124, 125,
126, 129, 131, 132, 133, 134, 144, 145, 146, 155, 158

Refer to engineering layout for level setting out

**All coloured front elevations are illustrative and brick
colour may vary, refer to Materials Plan no. 1111 for full
materials specification**




Includes OS Data © Crown copyright and database rights
2025 OS 0100031673
Contractors must work only to figured dimensions which are
to be checked on site.




Front Elevation - Plot 142




Left Elevation

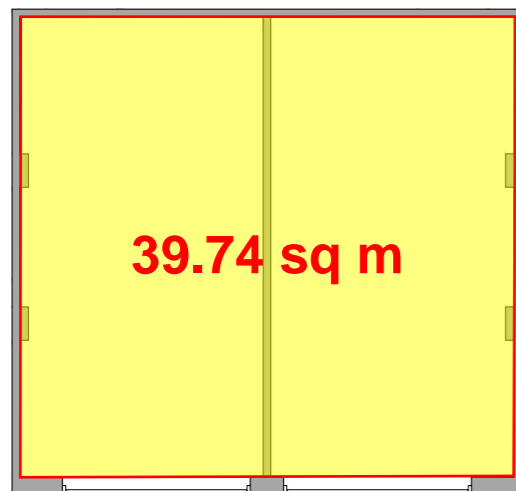

Ground Floor Plan

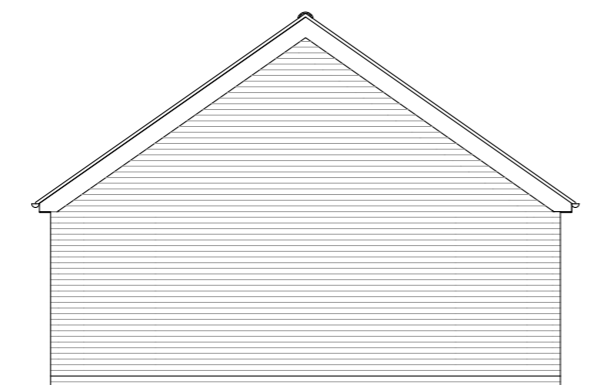


Rear Elevation

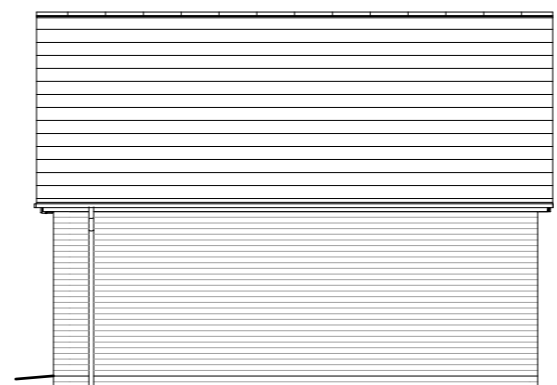

Right Elevation

Rev.	Date	Description	Drawn by

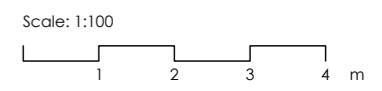

Project No: 2138	Drawing Status: PLANNING
Dwg No: 1501	Date: 16/04/25
Rev: /	Scale: 1:100@A3
Drawn by: PH/PM	Checked by: CB

Project:
Bilsham Road, Yapton

Drawing:
Twin Garage -
Floor Plans & Elevations **DGT4**



Plot numbers:
120/121, 142/143, 156/157, 165/166

Refer to engineering layout for level setting out
All coloured front elevations are illustrative and brick
colour may vary, refer to Materials Plan no. 1111 for full
materials specification