


Includes OS Data © Crown copyright and database rights
2025 OS 0100031673
Contractors must work only to figured dimensions which are
to be checked on site.

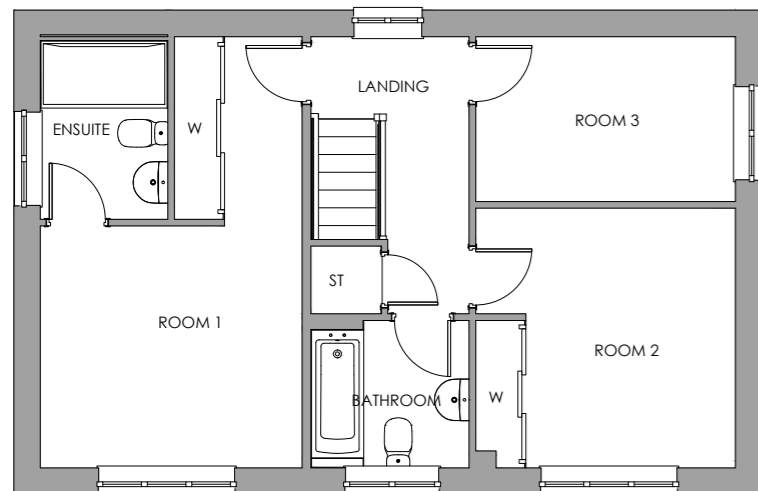


First Floor Plan



Front Elevation - Plot 115



Left Elevation

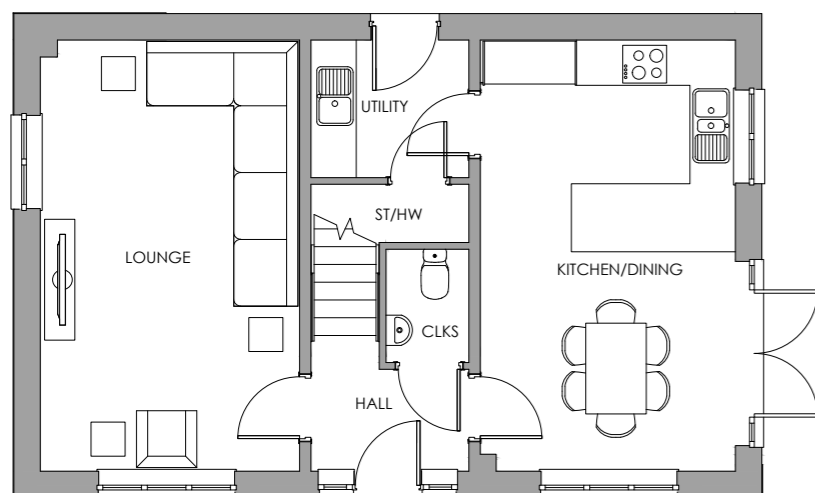

Ground Floor Plan




Rear Elevation



Right Elevation

Rev.	Date	Description	Drawn by
A	01/07/25	Updated as per planning layout changes. BC	

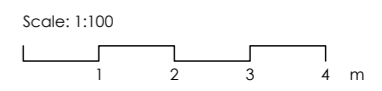

Project No: 2138	Drawing Status: PLANNING		
Dwg No: 1231	Date: 16/04/25		
Rev: A	Scale: 1:100@A3	Drawn by: PH/PM	Checked by: CB

Project:
Bilsham Road, Yapton

Drawing:
Amberley - Floor Plans & Elevations
RVT HT DCC - 2

Client:



Plot numbers:
Opp (Shown) - 115

Character Area:
Park View (South)

NDSS COMPLIANT

Refer to engineering layout for level setting out
All coloured front elevations are illustrative and brick
colour may vary, refer to Materials Plan no. 1111 for full
materials specification

