


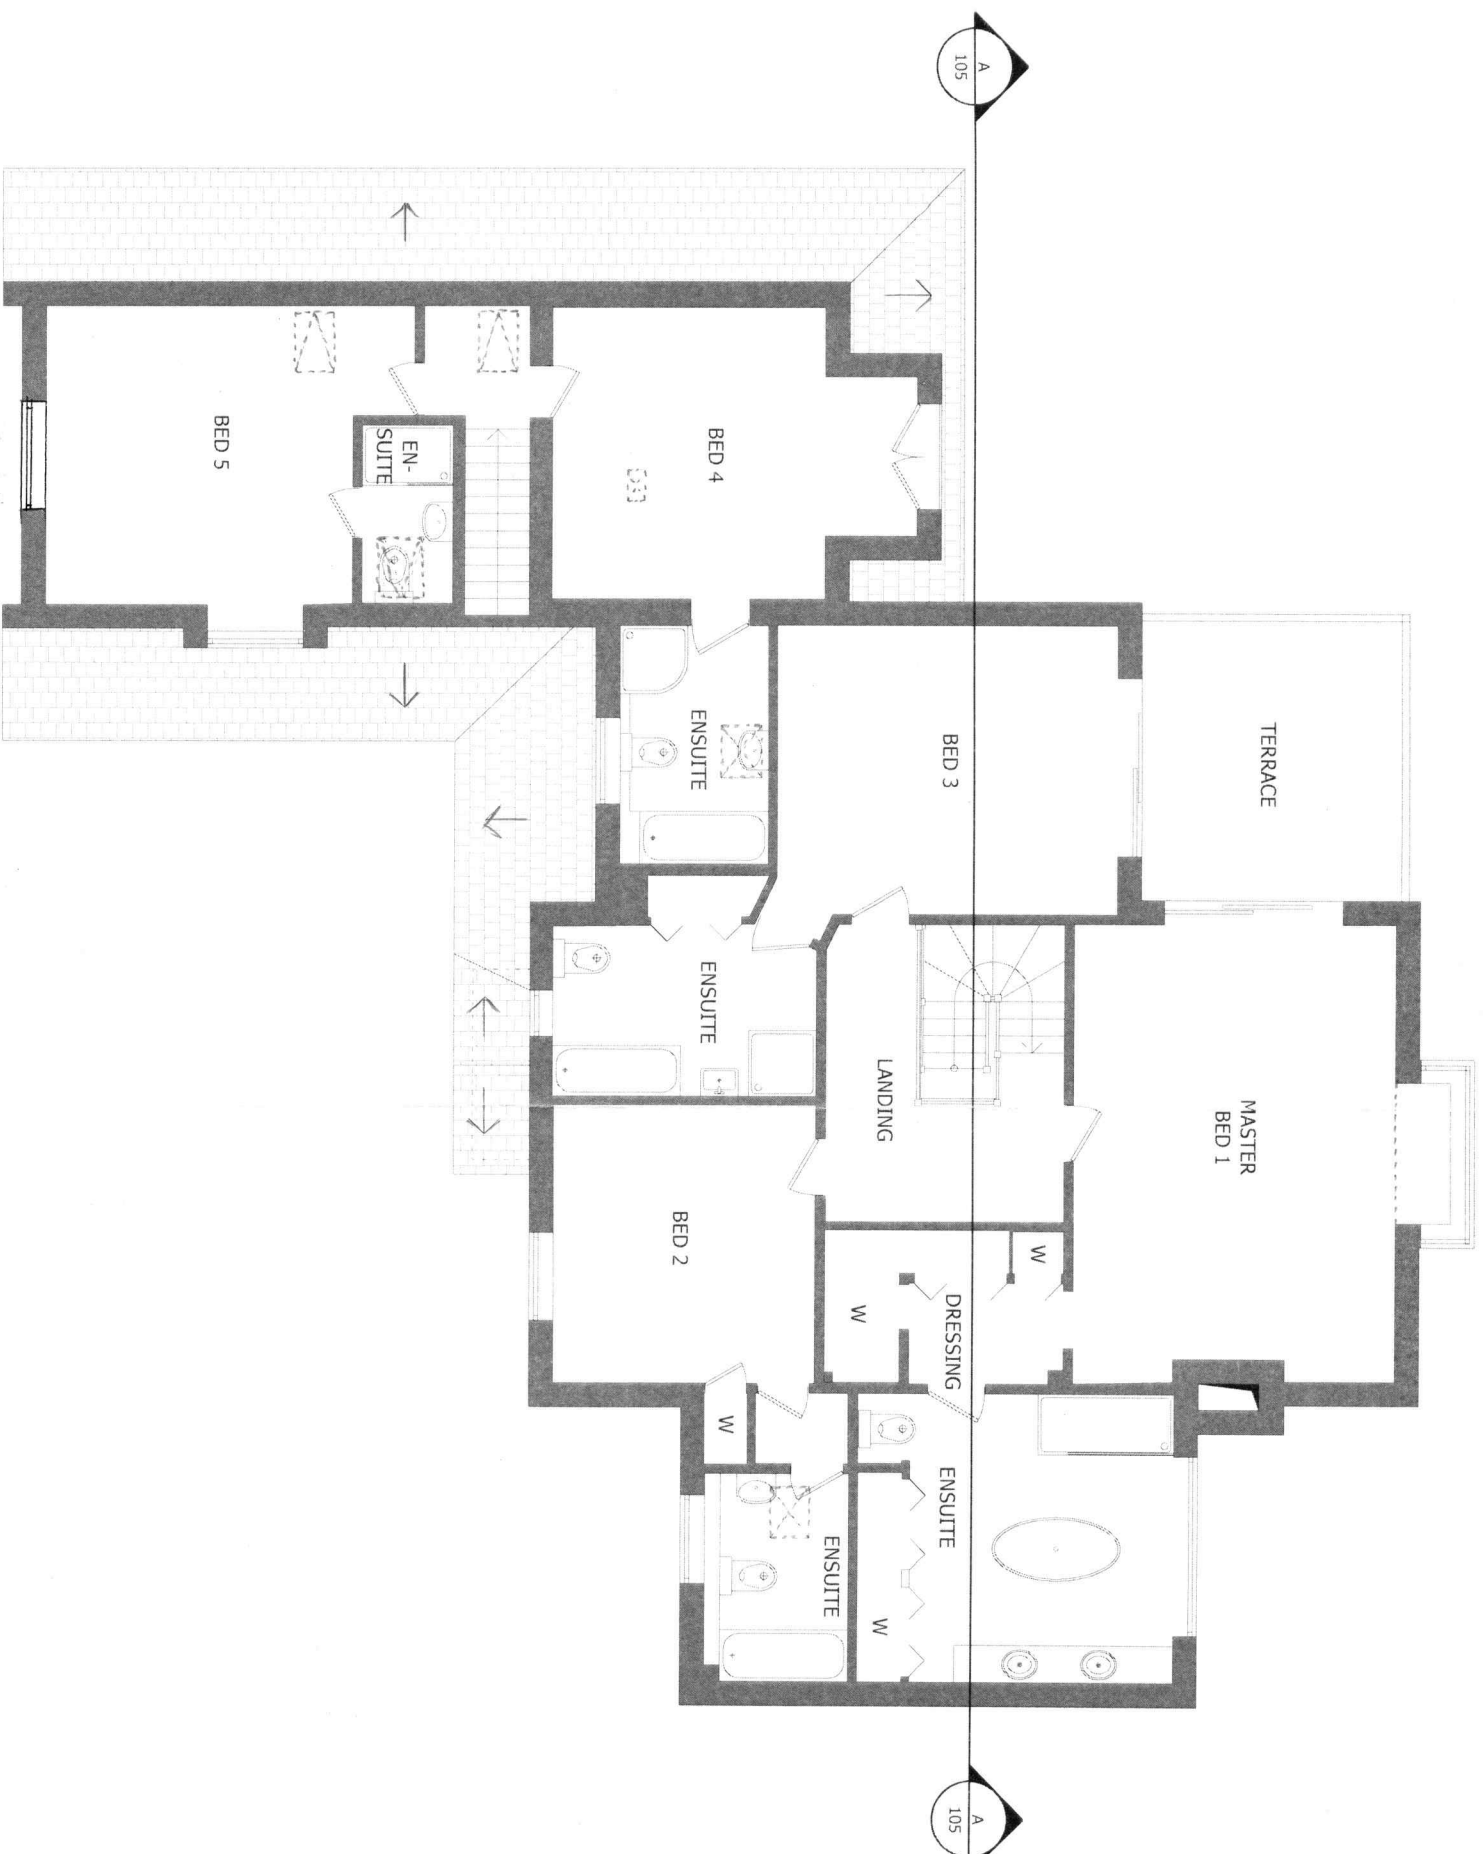

0 5m
Scale bar 1:100

Riverside House
2 Fitzalan Road
Arundel
BN18 3JS

EXISTING FIRST FLOOR PLAN, Sc. 1:100