


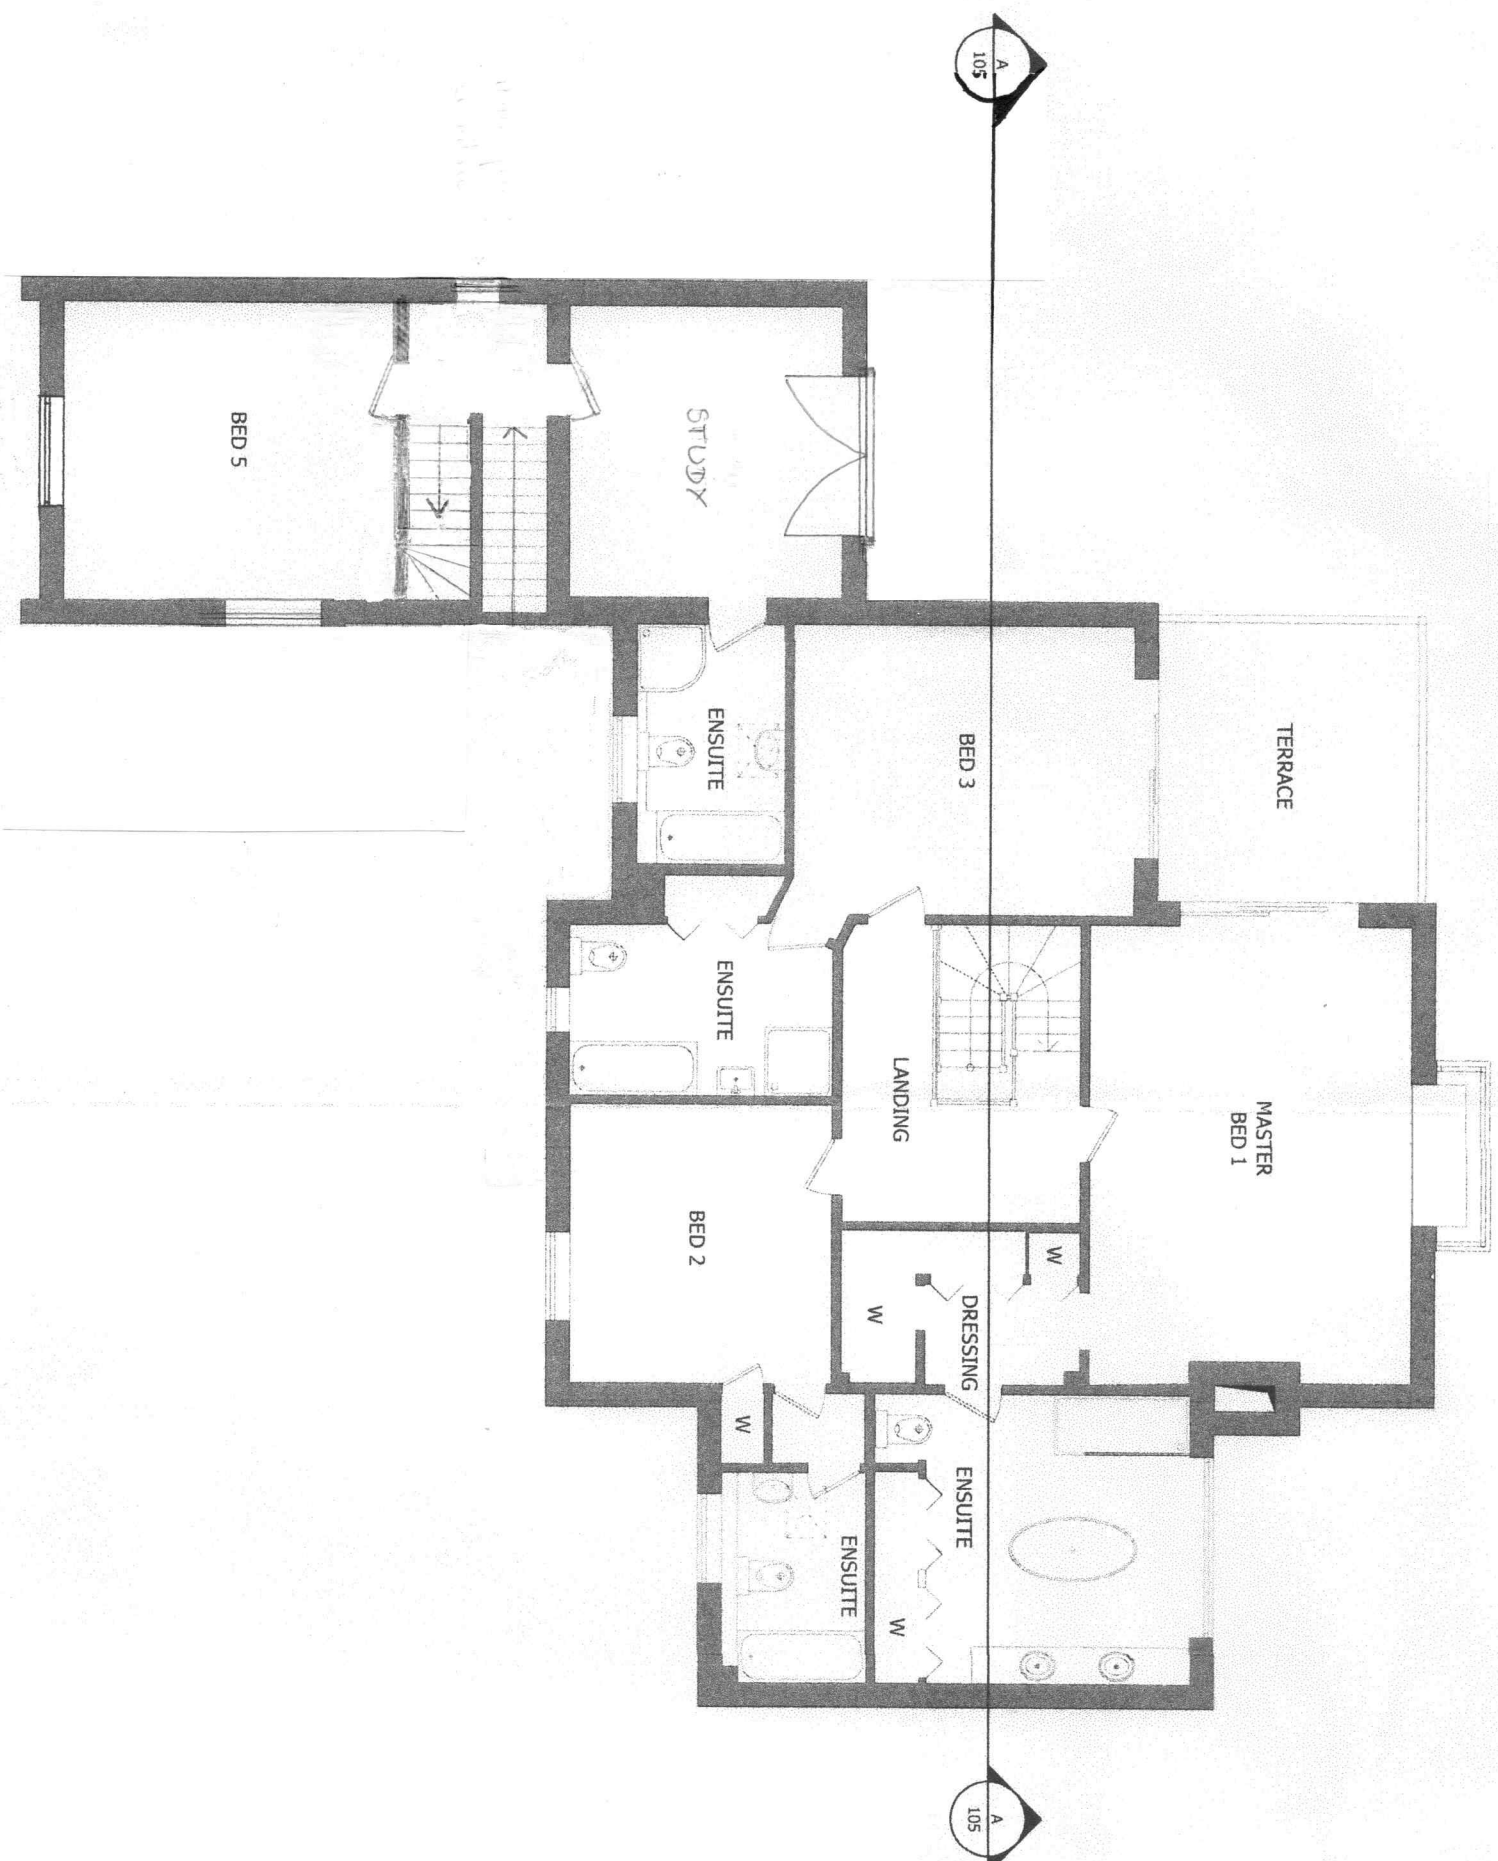

PROPOSED FIRST FLOOR PLAN, Sc. 1:100



0 5m  
Scale bar 1:100

Riverside House  
2 Fitzalan Road  
Arundel  
BN18 3JS