


BASEMENT - EXISTING

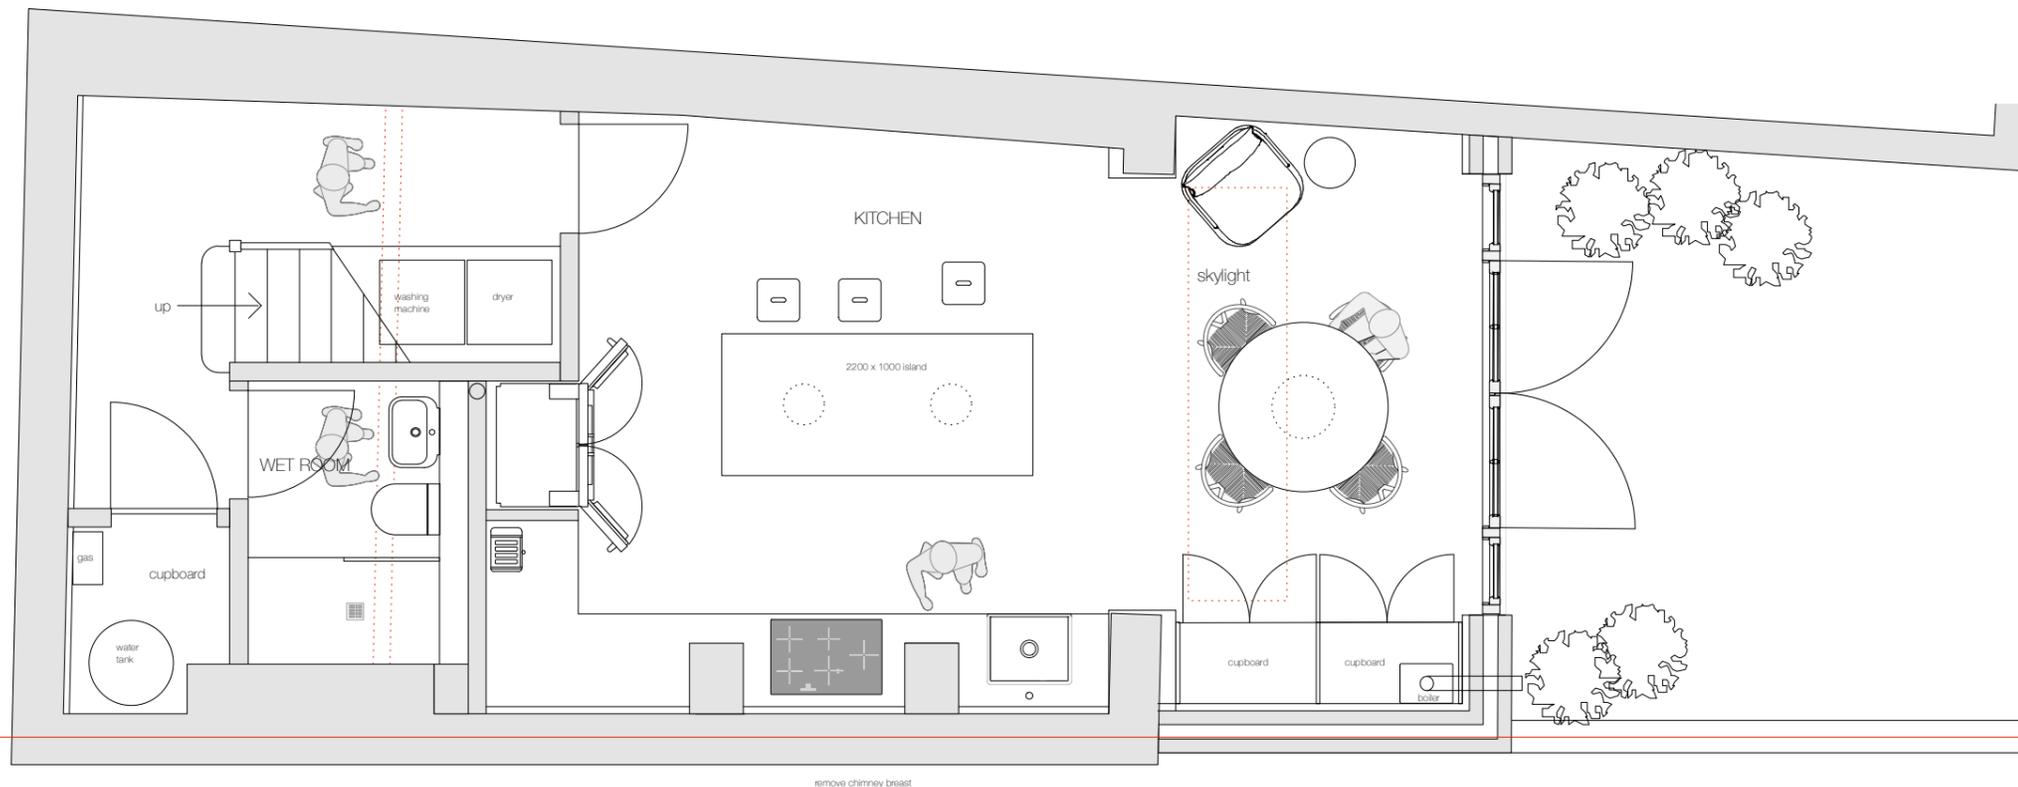

BASEMENT - PROPOSED