


GROUND FLOOR

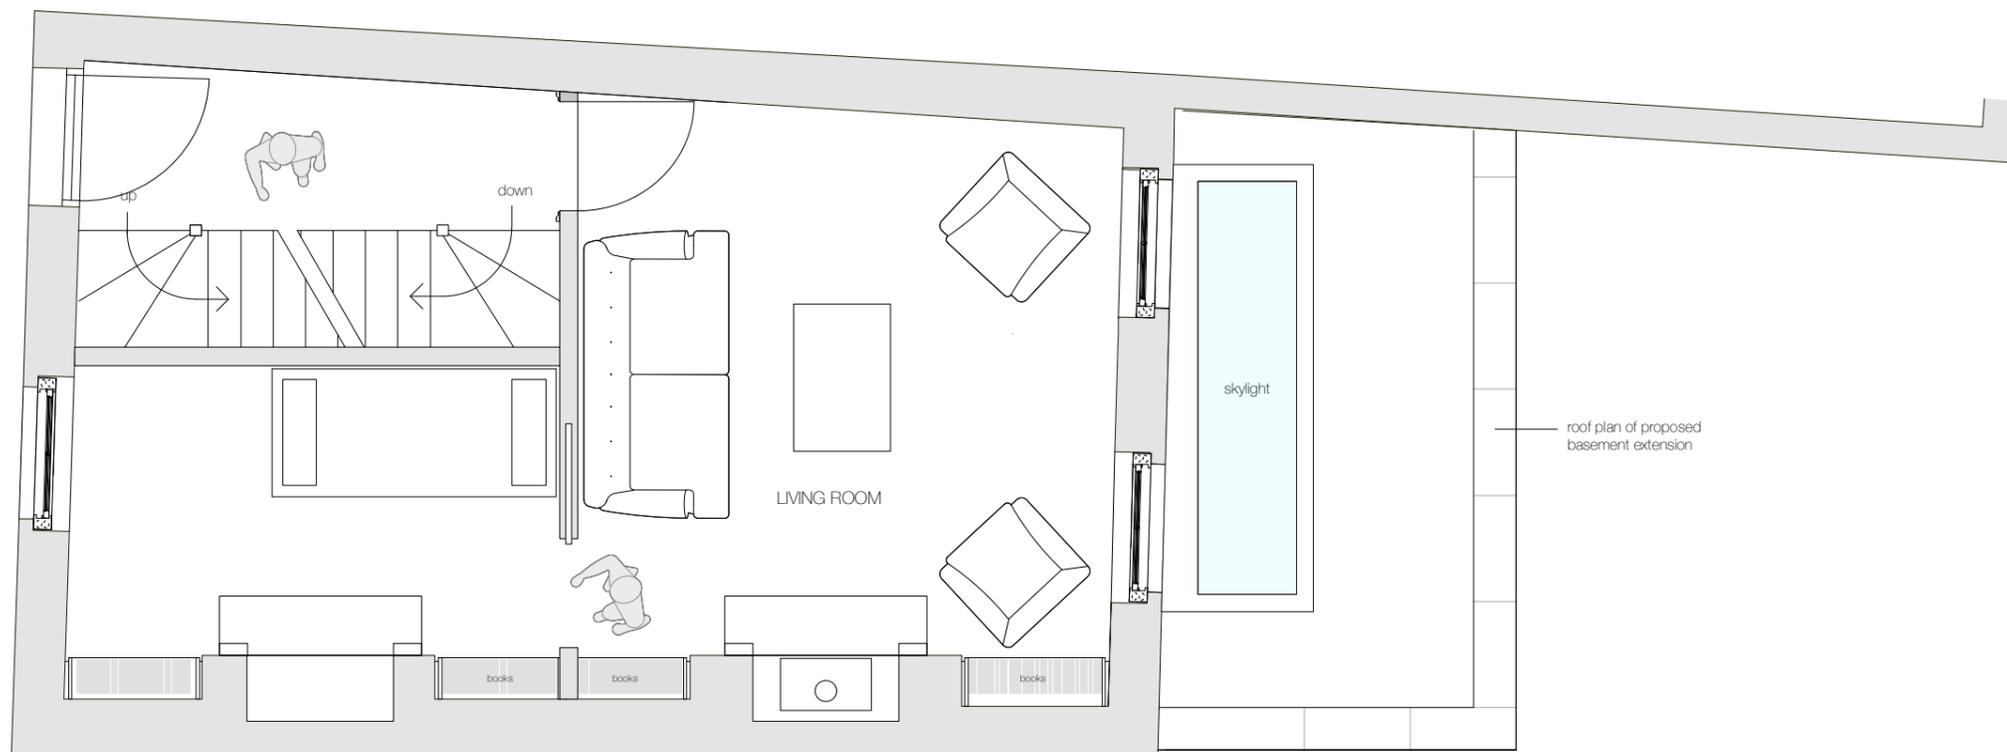

GROUND FLOOR - PROPOSED

rev a 09.12.25 roof plan of proposed extension added

