


FIRST FLOOR - EXISTING



FIRST FLOOR - PROPOSED

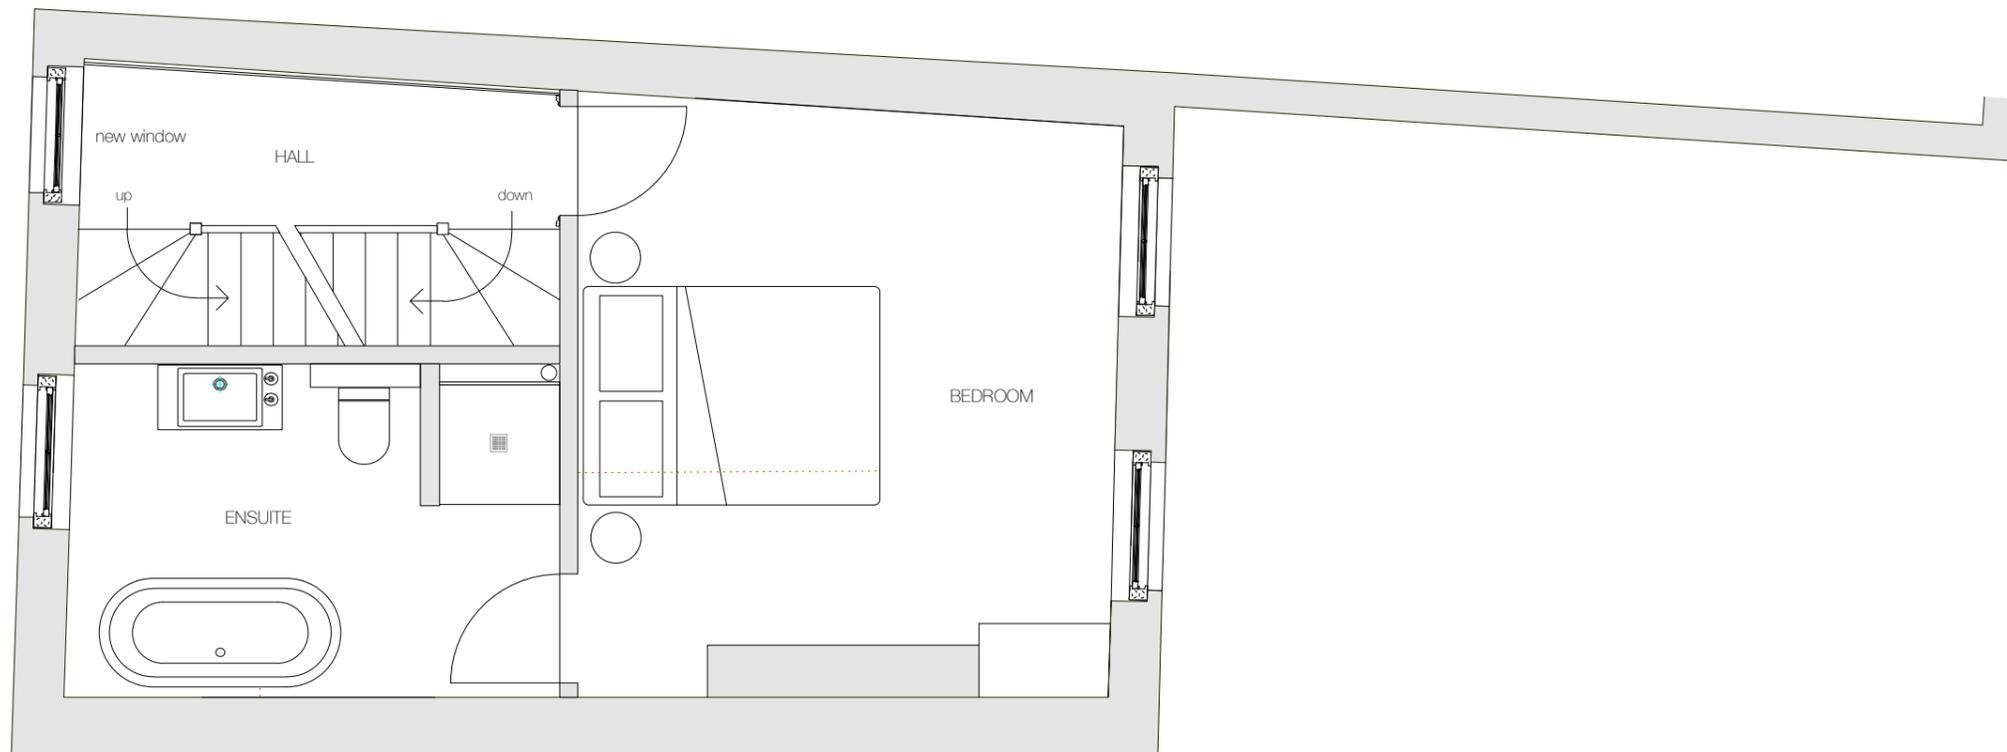