


ATTIC



ATTIC CONVERSION

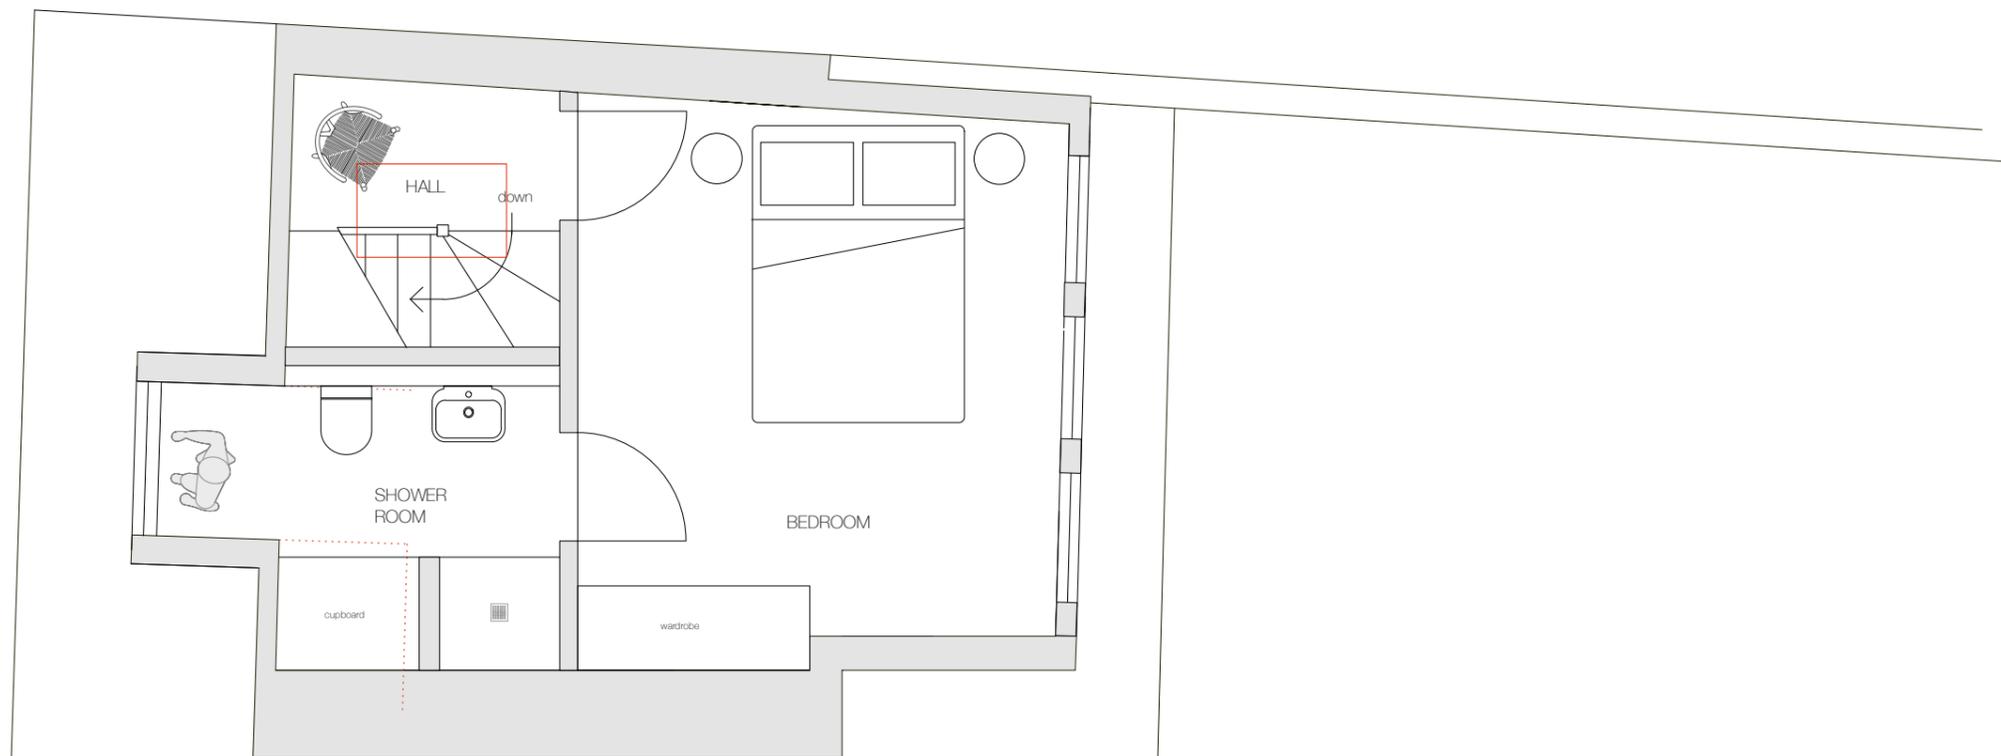