


SIDE ELEVATION - EXISTING

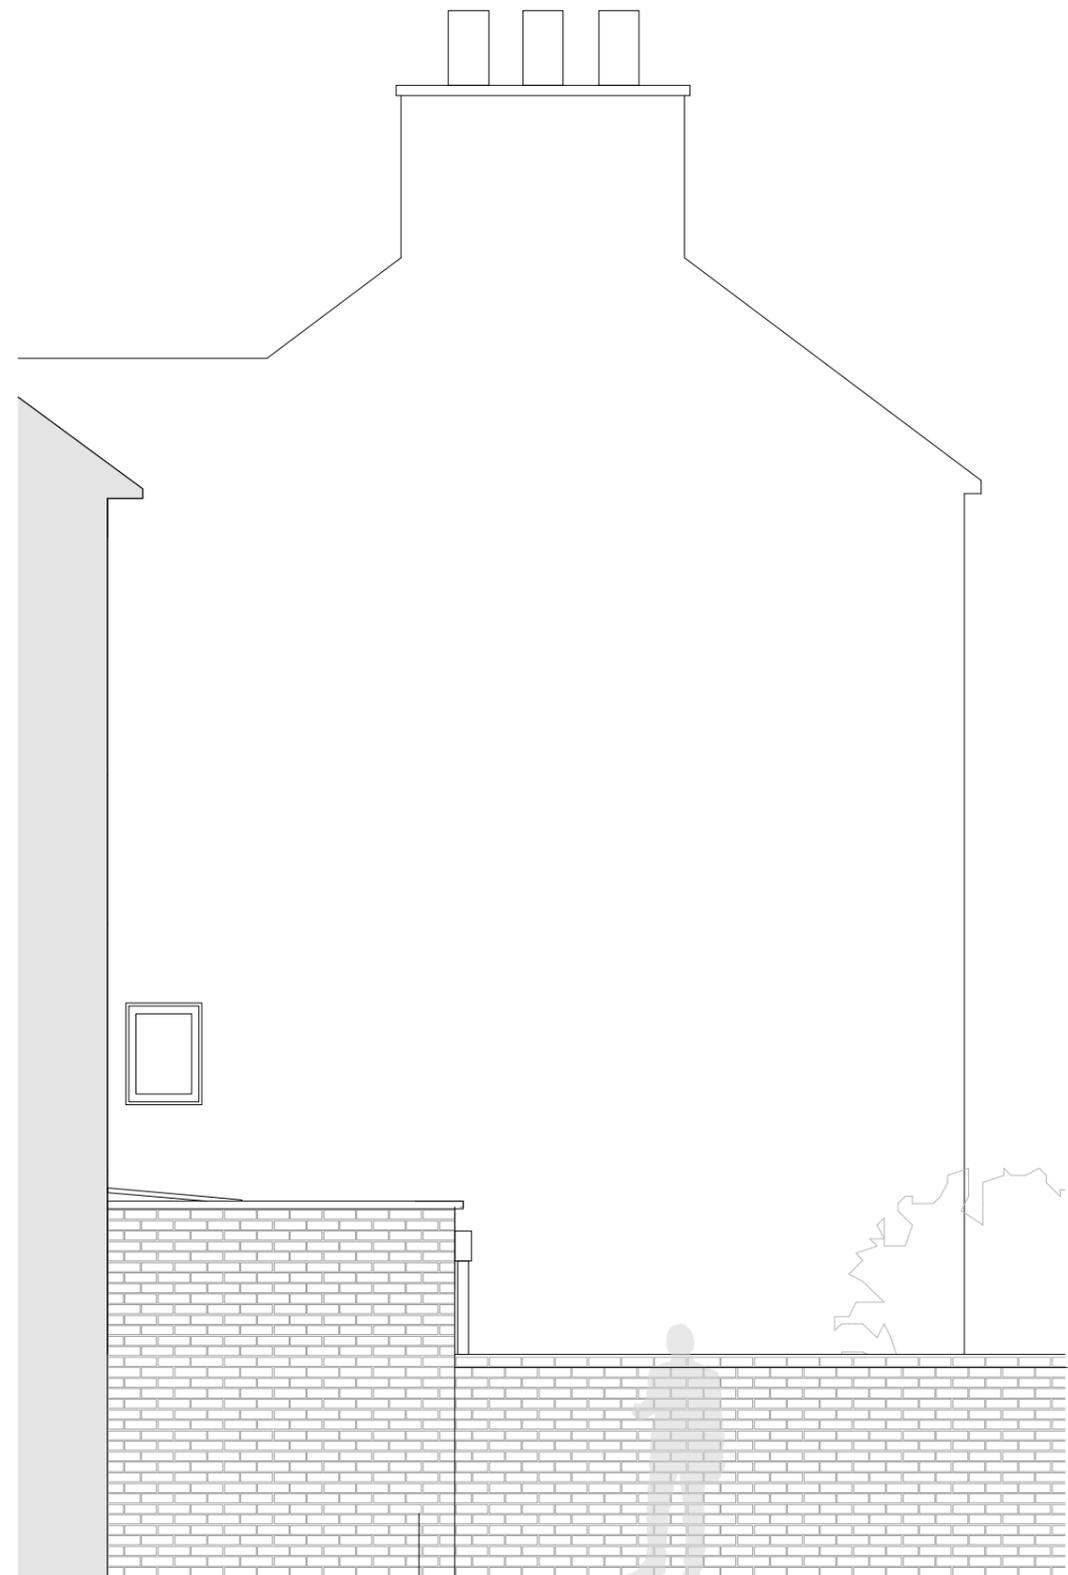

SIDE ELEVATION - PROPOSED

Section of existing garden wall to be carefully demantled and rebuilt using the same bricks on new foundations

