


This drawing has been prepared for the purpose of gaining planning permission only and does not purport to be a working or contractual drawing and should not be used for any building or contractual purposes.
 This drawing has been prepared based on survey drawings and information prepared by others. All dimensions and levels on all drawings must be checked and verified on site before commencement of works

© VICTORIA HOLLAND ARCHITECTURE LTD 2025

GENERAL NOTES

01.10.25 First Issue

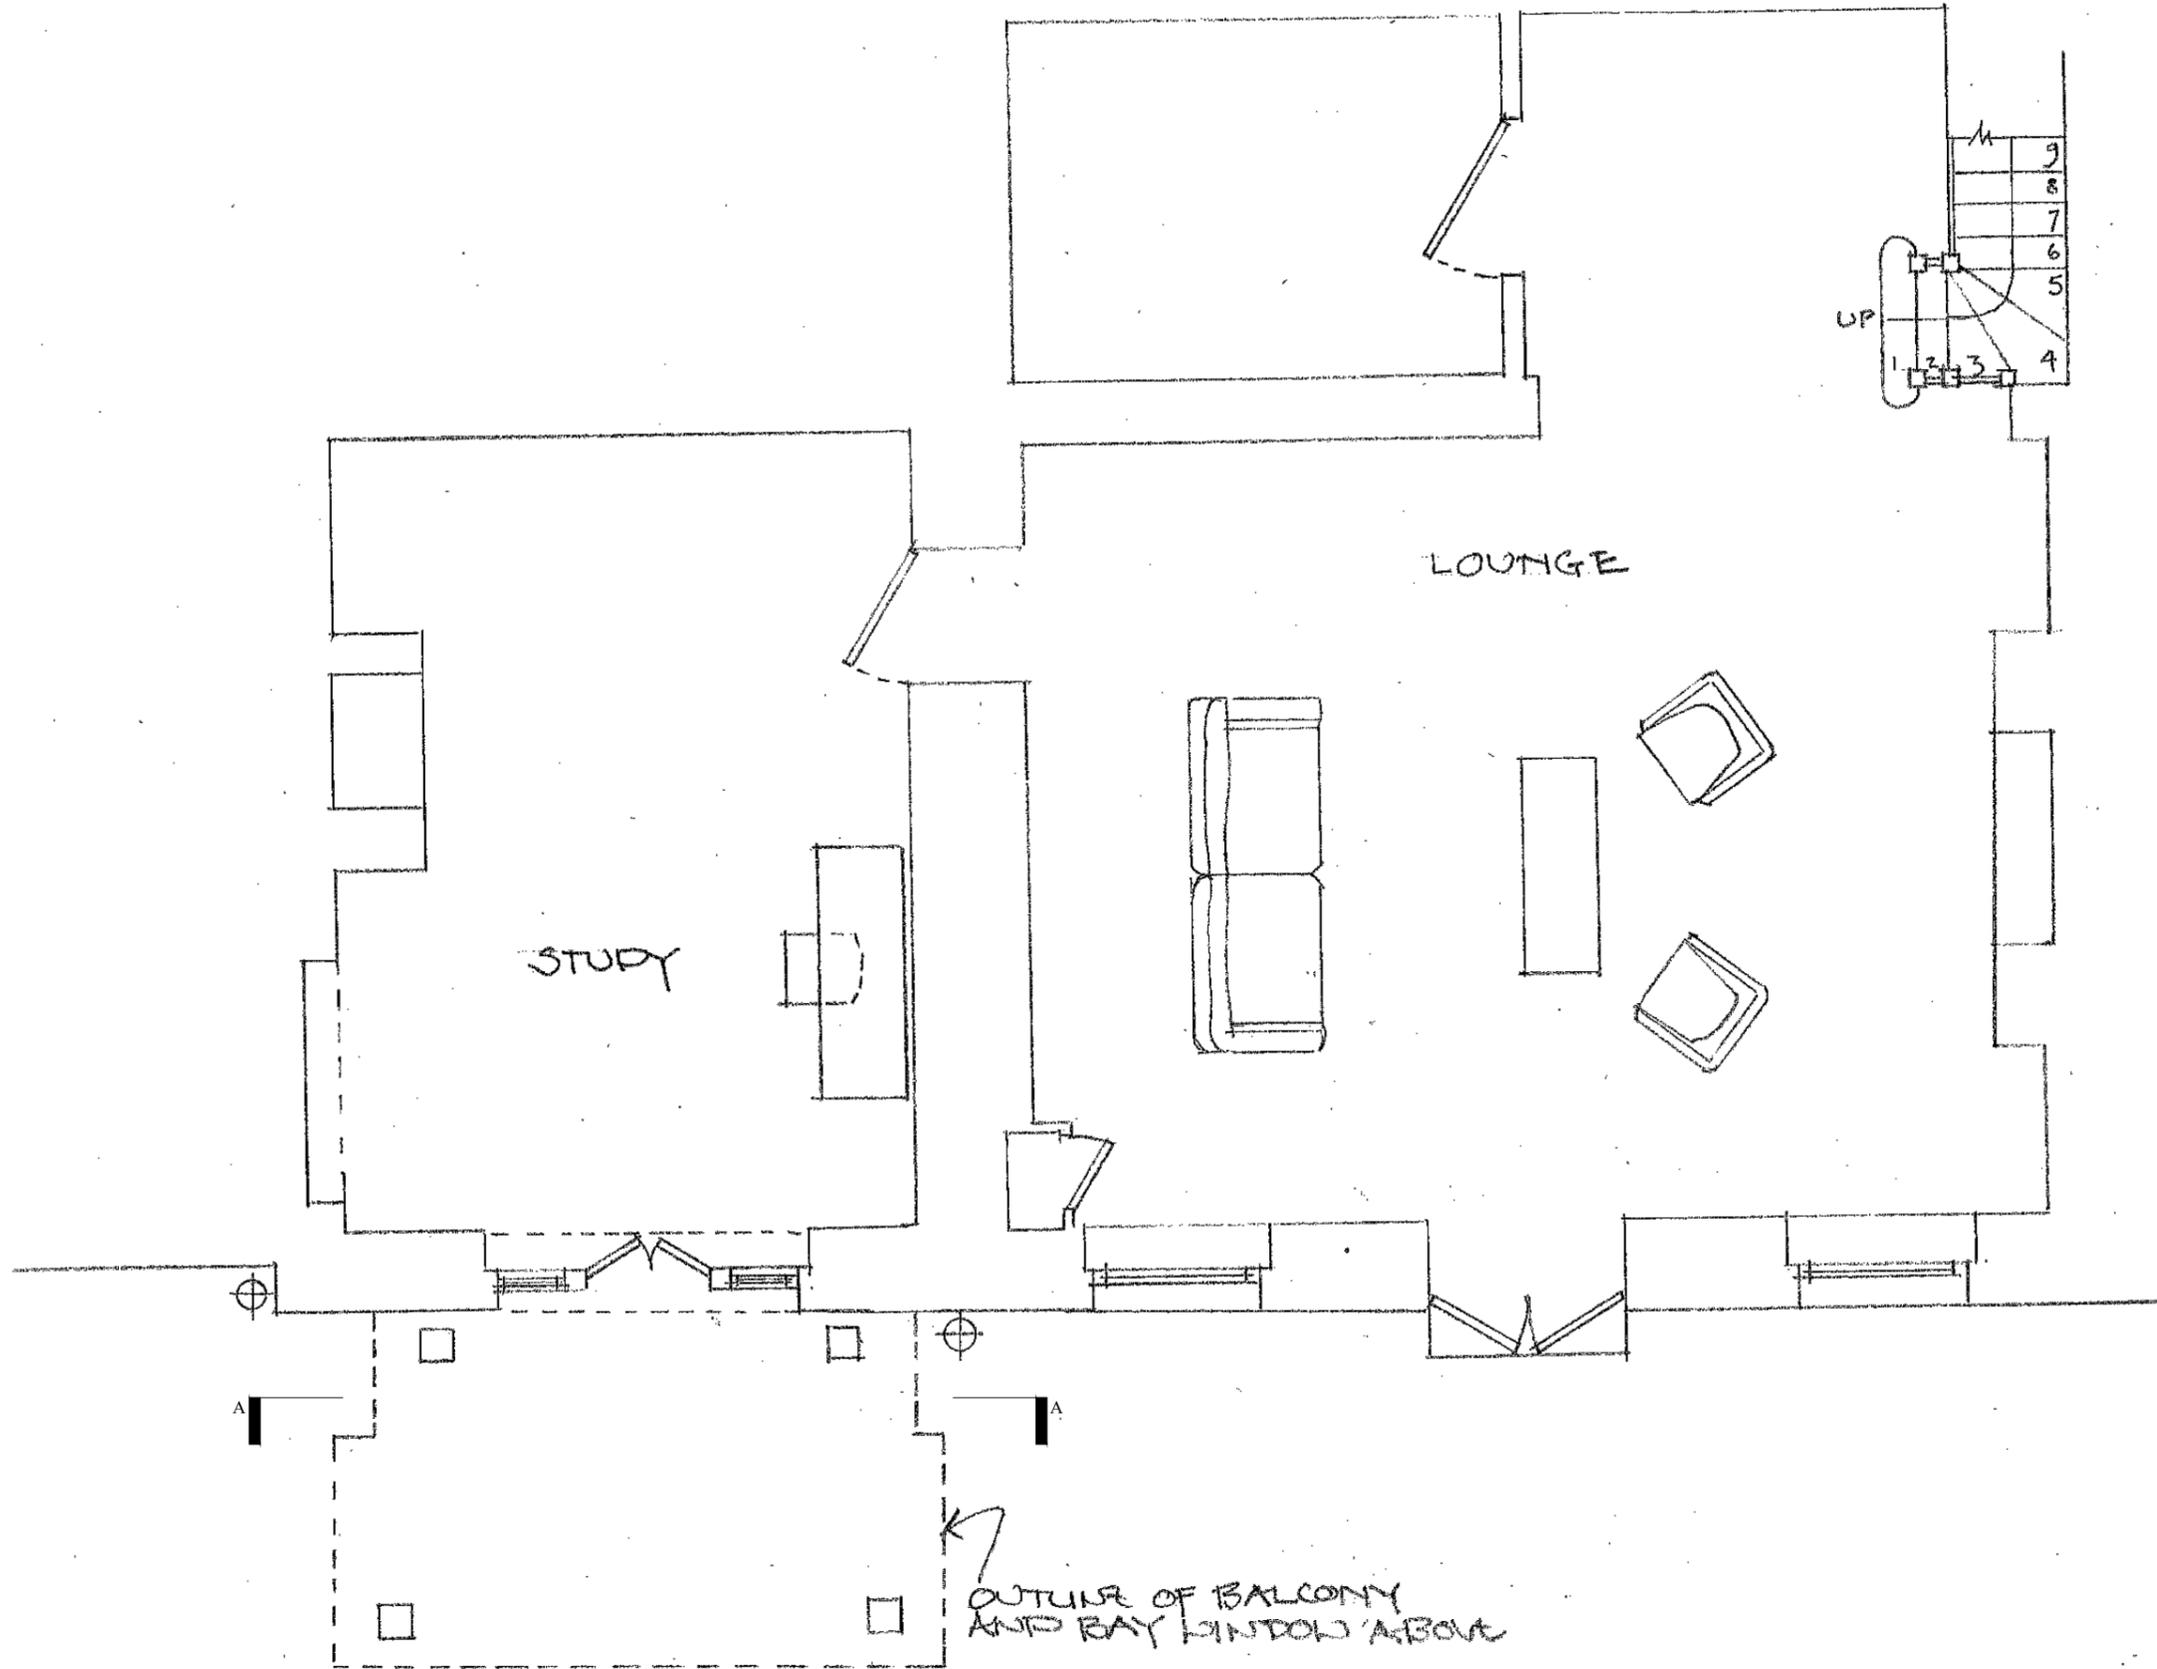

CARLETON HOUSE
 15 Maltravers Street
 BN189AP
 Arundel

PLANNING

PROPOSED BASEMENT

DATE: SEPTEMBER 2025
 SCALE: 1:50 @ A3
 JOB No. 1175
 DRWG No. 110 Rev./



Victoria Holland RIBA
 50 Maltravers Street
 Arundel - West Sussex - BN18 9BQ
 Tel 01903 882923

PROPOSED BASEMENT
 SCALE 1:50

