

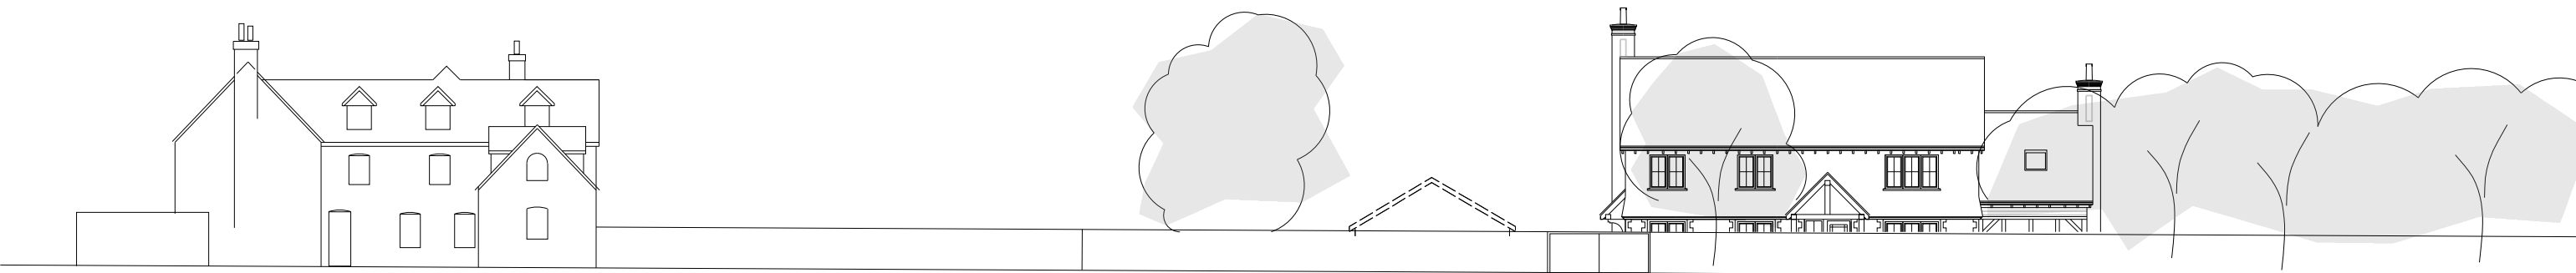


Existing Street Scene
Scale 1:250@A3

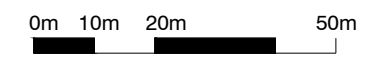

Proposed Street Scene
Scale 1:250@A3

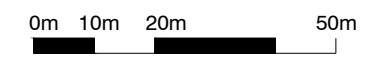

NOTES:

- ALL RIDGE, EAVES AND GROUND LEVELS TAKEN FROM TOPOGRAPHIC SURVEY
- ELEVATION OF PROPOSED HOUSE SHOWN SITTING PARALLEL TO ROAD FOR EASE OF COMPARING SCALE WITH EXISTING



**Smith
Simmons
& Partners**