



Not to scale

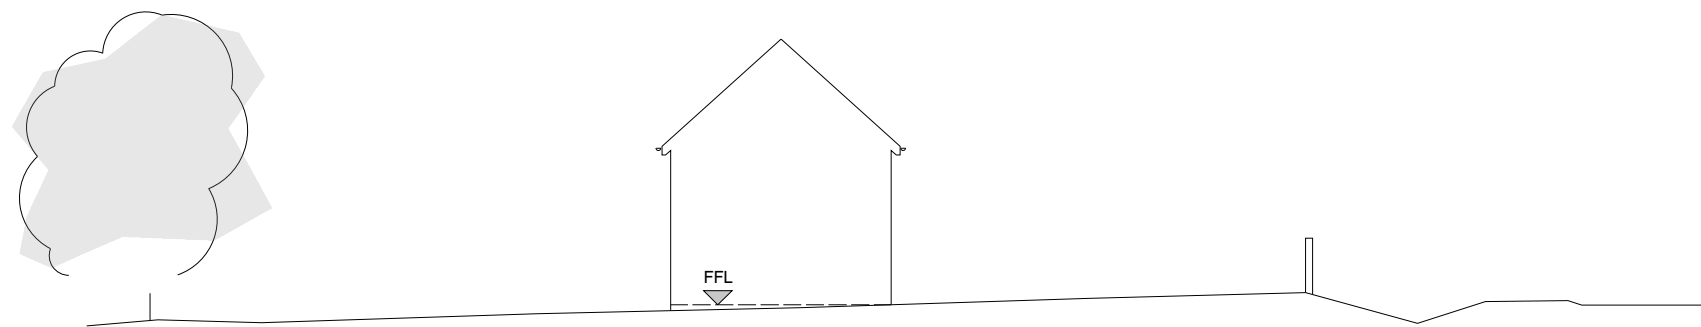

**Existing Site Section**  
Scale 1:250@A3

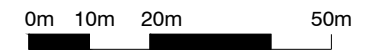

**Proposed Site Section**  
Scale 1:250@A3

