


**Existing Section A-A**



As Existing

Scale 1:100  
0 0.5 1m 1.5 2 3 4 5 6 7 8 9 10

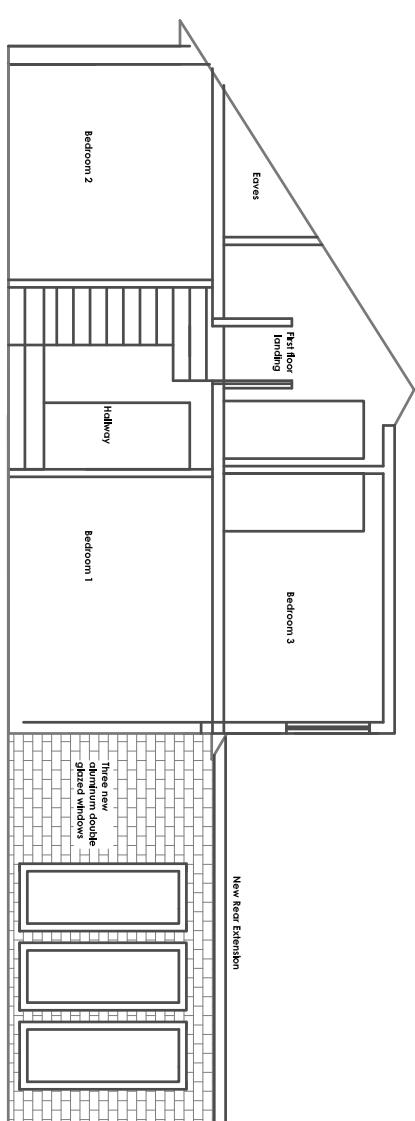


**Existing Section B-B**

As Existing

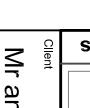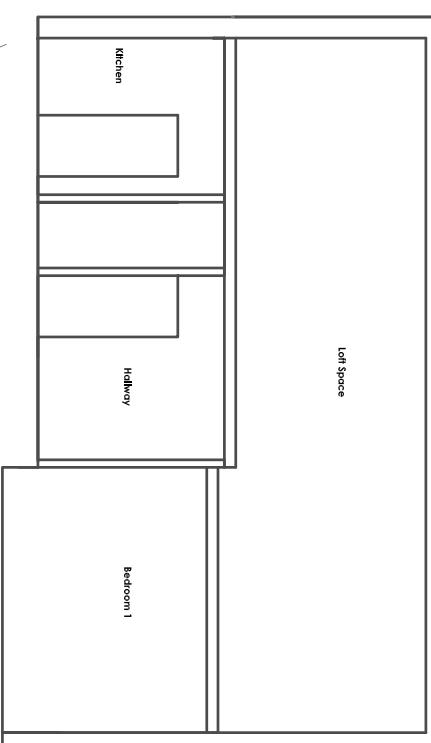

**Existing and Proposed Section AA & BB**

Drawing Title

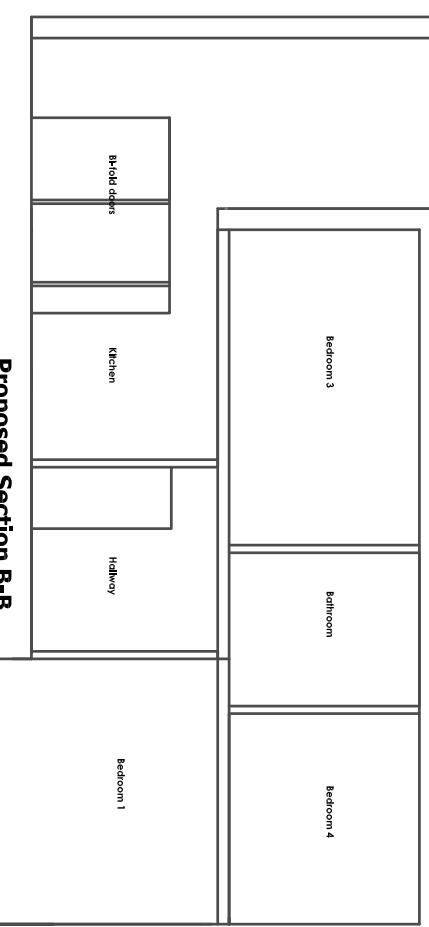

**Proposed Section A-A**

As Proposed

As Proposed

## Planning

Status	
Client	Mr and Mrs Taylor

Project	Tumbledown 24 Stewards Rise Arundel, BN18 9ER Side and Rear Extension incorporating a Dormer Loft Conversion
---------	---

Scale	Paper size
1:100	A3
Drawn by	Date
MT	March 24
Drawing No.	Rev.
AT:PL:003	

**Stuart Adley**  
ASSOCIATES

Chartered Building Surveyors

Unit 5 Tunstall Building,

George Street

Portslade, Brighton BN4 1 TRA

e-mail, [info@stuartadleyassociates.co.uk](mailto:info@stuartadleyassociates.co.uk)  
RICS Tel. 01273 420606  
Fax. 01273 420707