


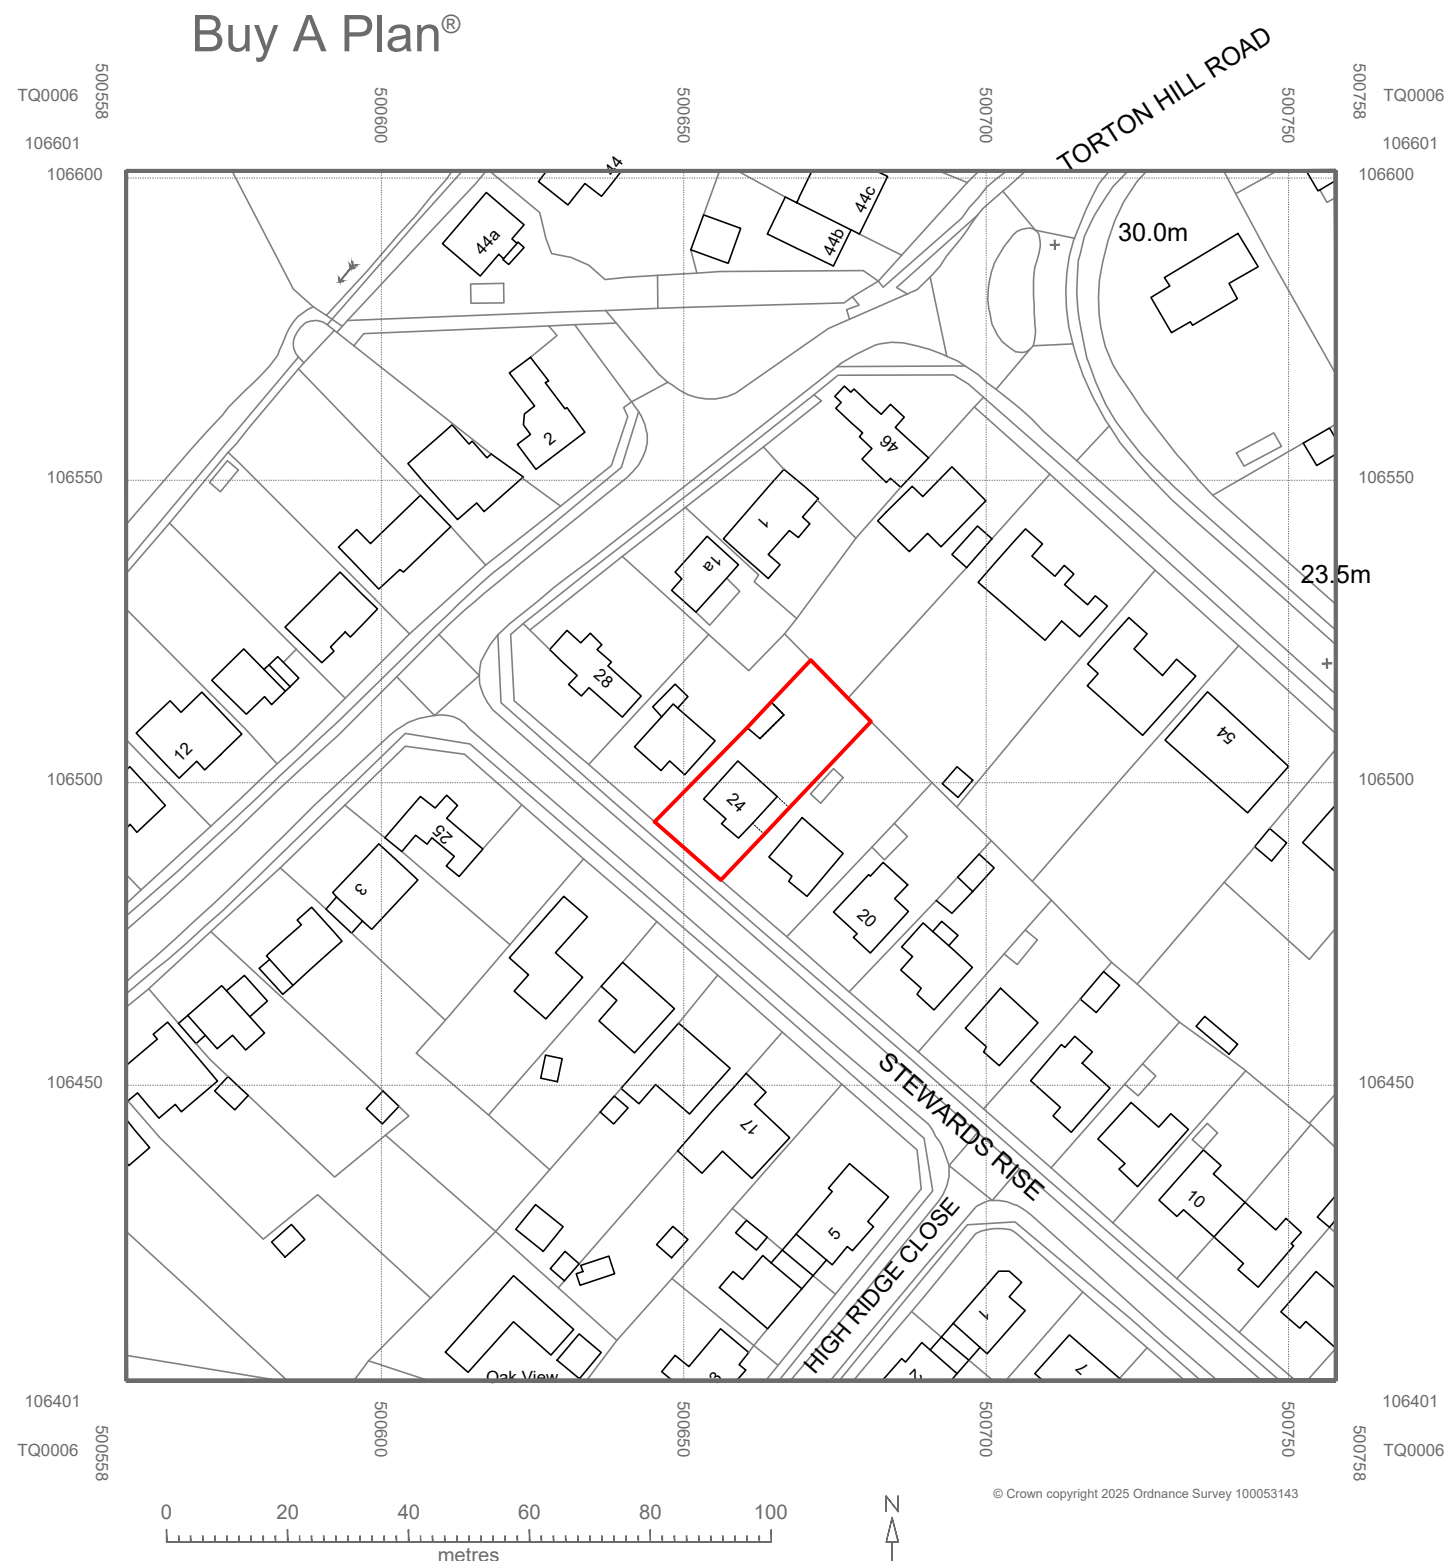

LOCATION PLAN
Scale 1:1250

PLANNING APPLICATION	
Status	Issued to Local Authority
Client	Mr & Mrs Taylor
Project	Tumbledown 24 Stewards Rise Arundel: Side and Rear Extension incorporation a loft conversion.
Drawing Title Location Plan	
Scale 1:1250	Paper size A3
Drawn by	Date March 2025
Drawing No.	Rev.

stuart radley
associates
Chartered Building Surveyors

Unit 5 Tungsten Building,
George Street
Portslade, Brighton BN41 1RA

Tel. 01273 420606
Fax. 01273 420707

e-mail:
info@stuartradleyassociates.co.uk